




SECTION A - A

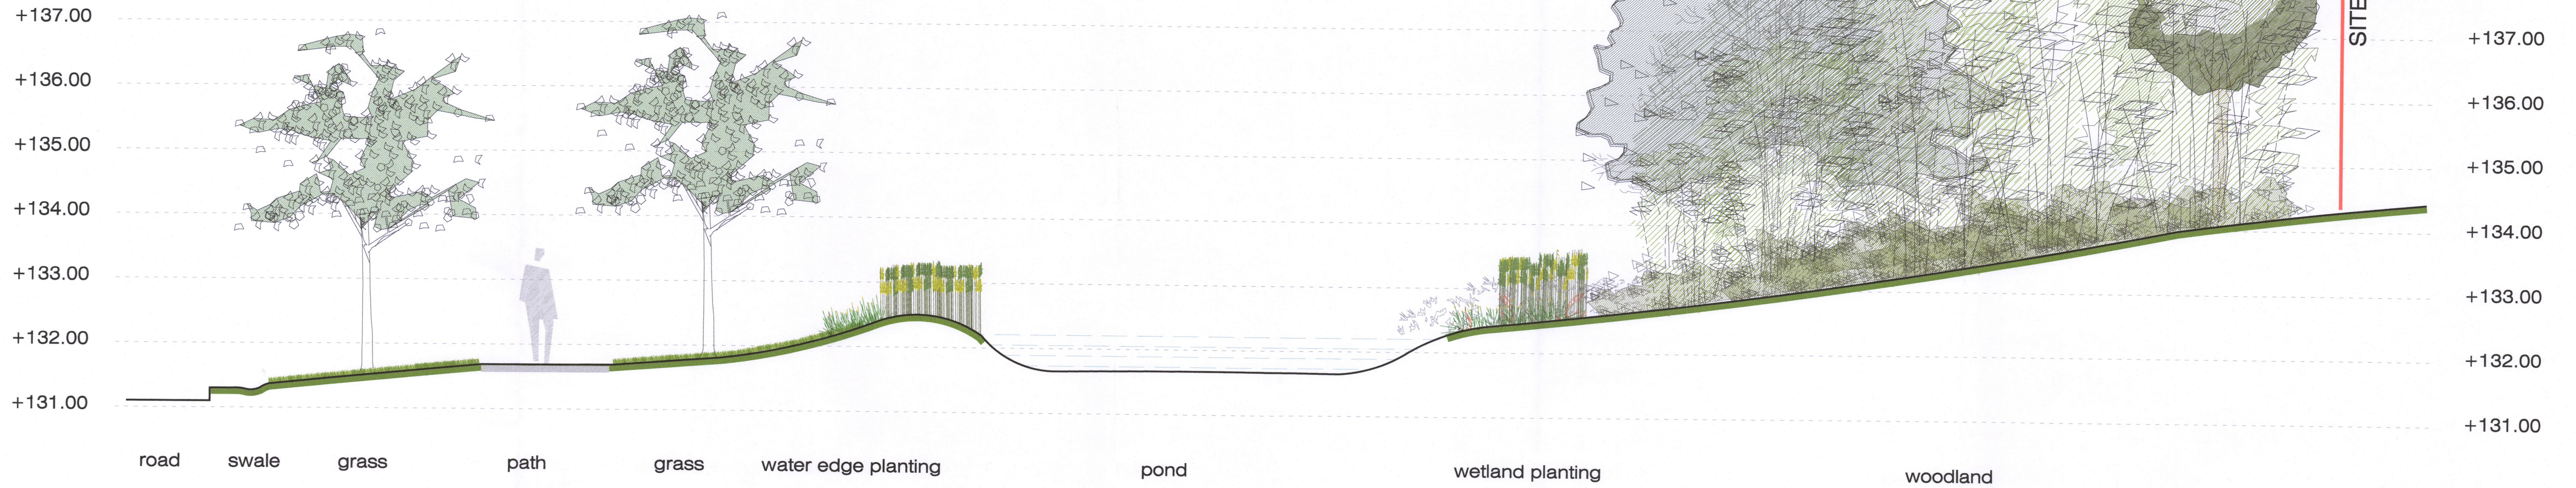

SECTION B - B

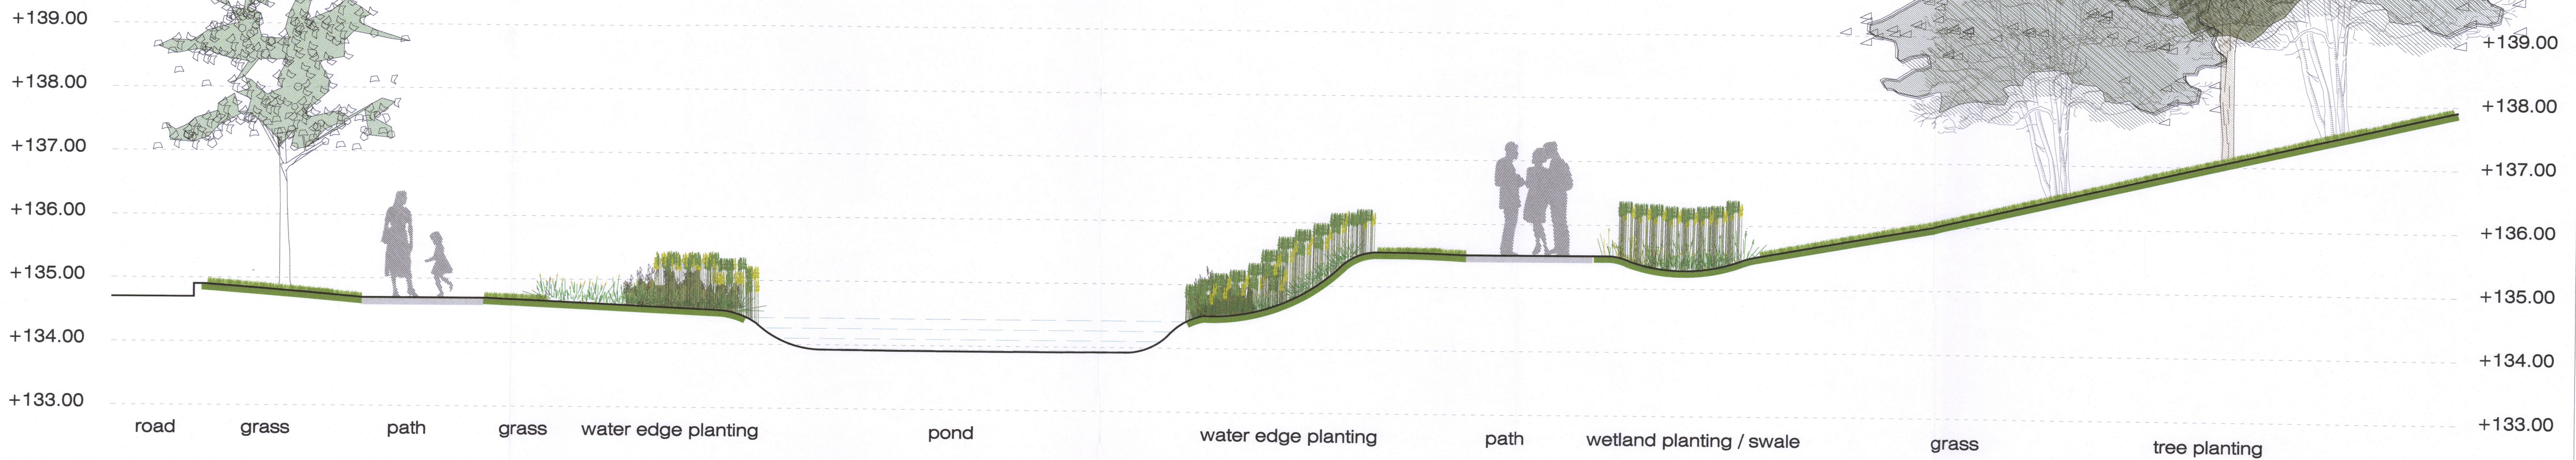

| Rev. | Date | Note |
|------|------------|------|
| 00 | 0000-00-00 | 00 |
| | | |
| | | |
| | | |
| | | |

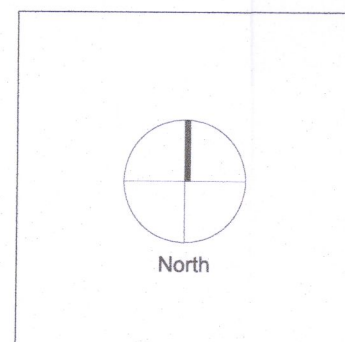

General Notes:
Refer to landscape plan LP-01-PP for section location.

Doyle & O'Troithigh
Landscape Architecture

| | | | |
|---|---|---|--|
| Project Name | Residential Development, Stoney Hill Road, Rathcoole | Drawing Name | Landscape sections 01 |
| Status | Planning | Drawing No | LS-01-PP |
| Project No | 18-008 | Revision No | 00 |
| Scale | 1:50 | Drawn By | KG |
| Date | 20.04.2023 | Checked By | LD |
| Linda Doyle Director +353 (0)1 267 4166 linda@doyle-otroithigh.com | Davin O'Troithigh Director +353 (0)1 267 4166 davin@doyle-otroithigh.com | Office Address Pembroke House 28-29 Upper Pembroke St Dublin 2 | Contact mail@doyle-otroithigh.com +353 (0)1 608 7782 |