




SECTION C - C

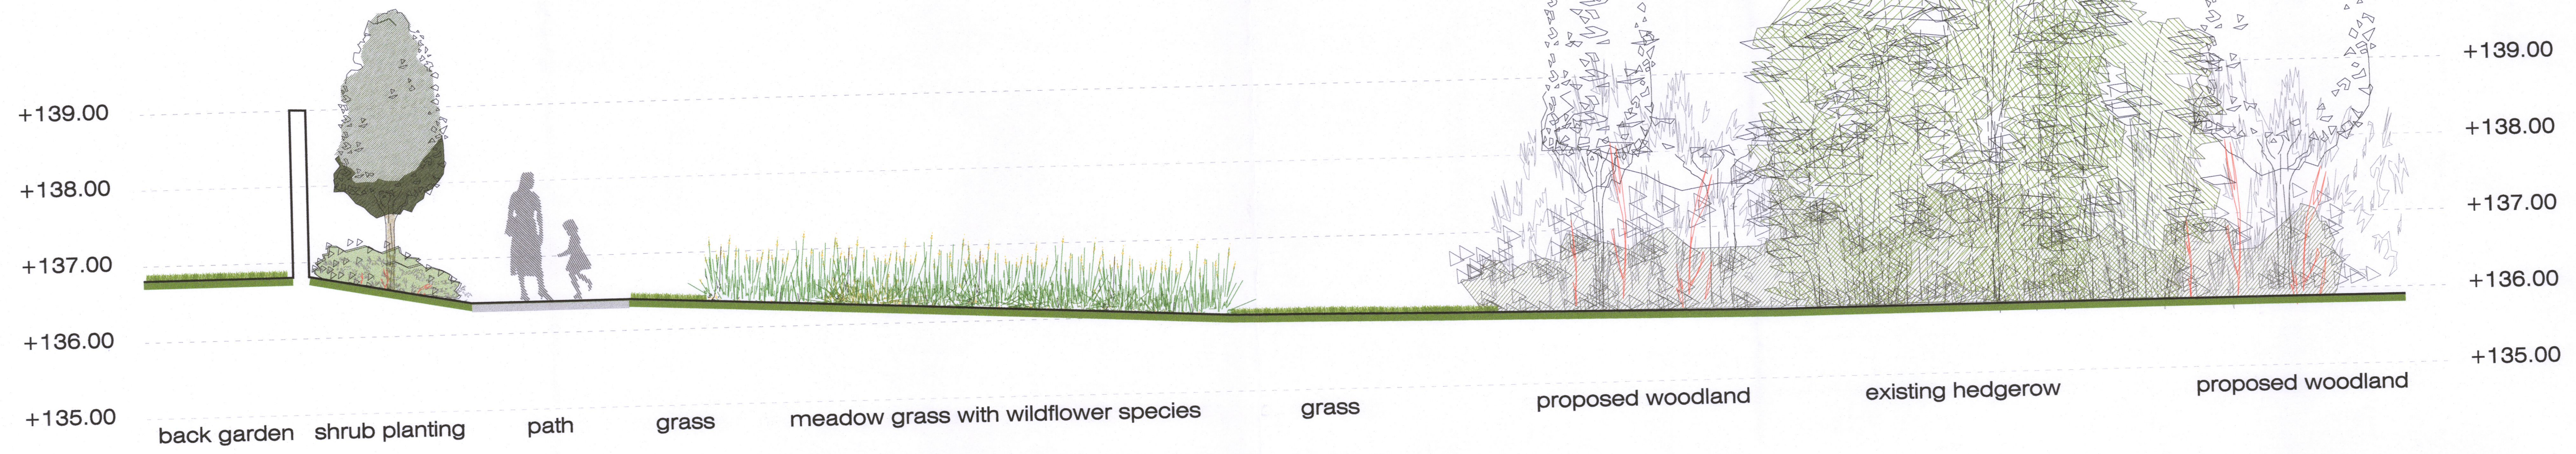

SECTION D - D

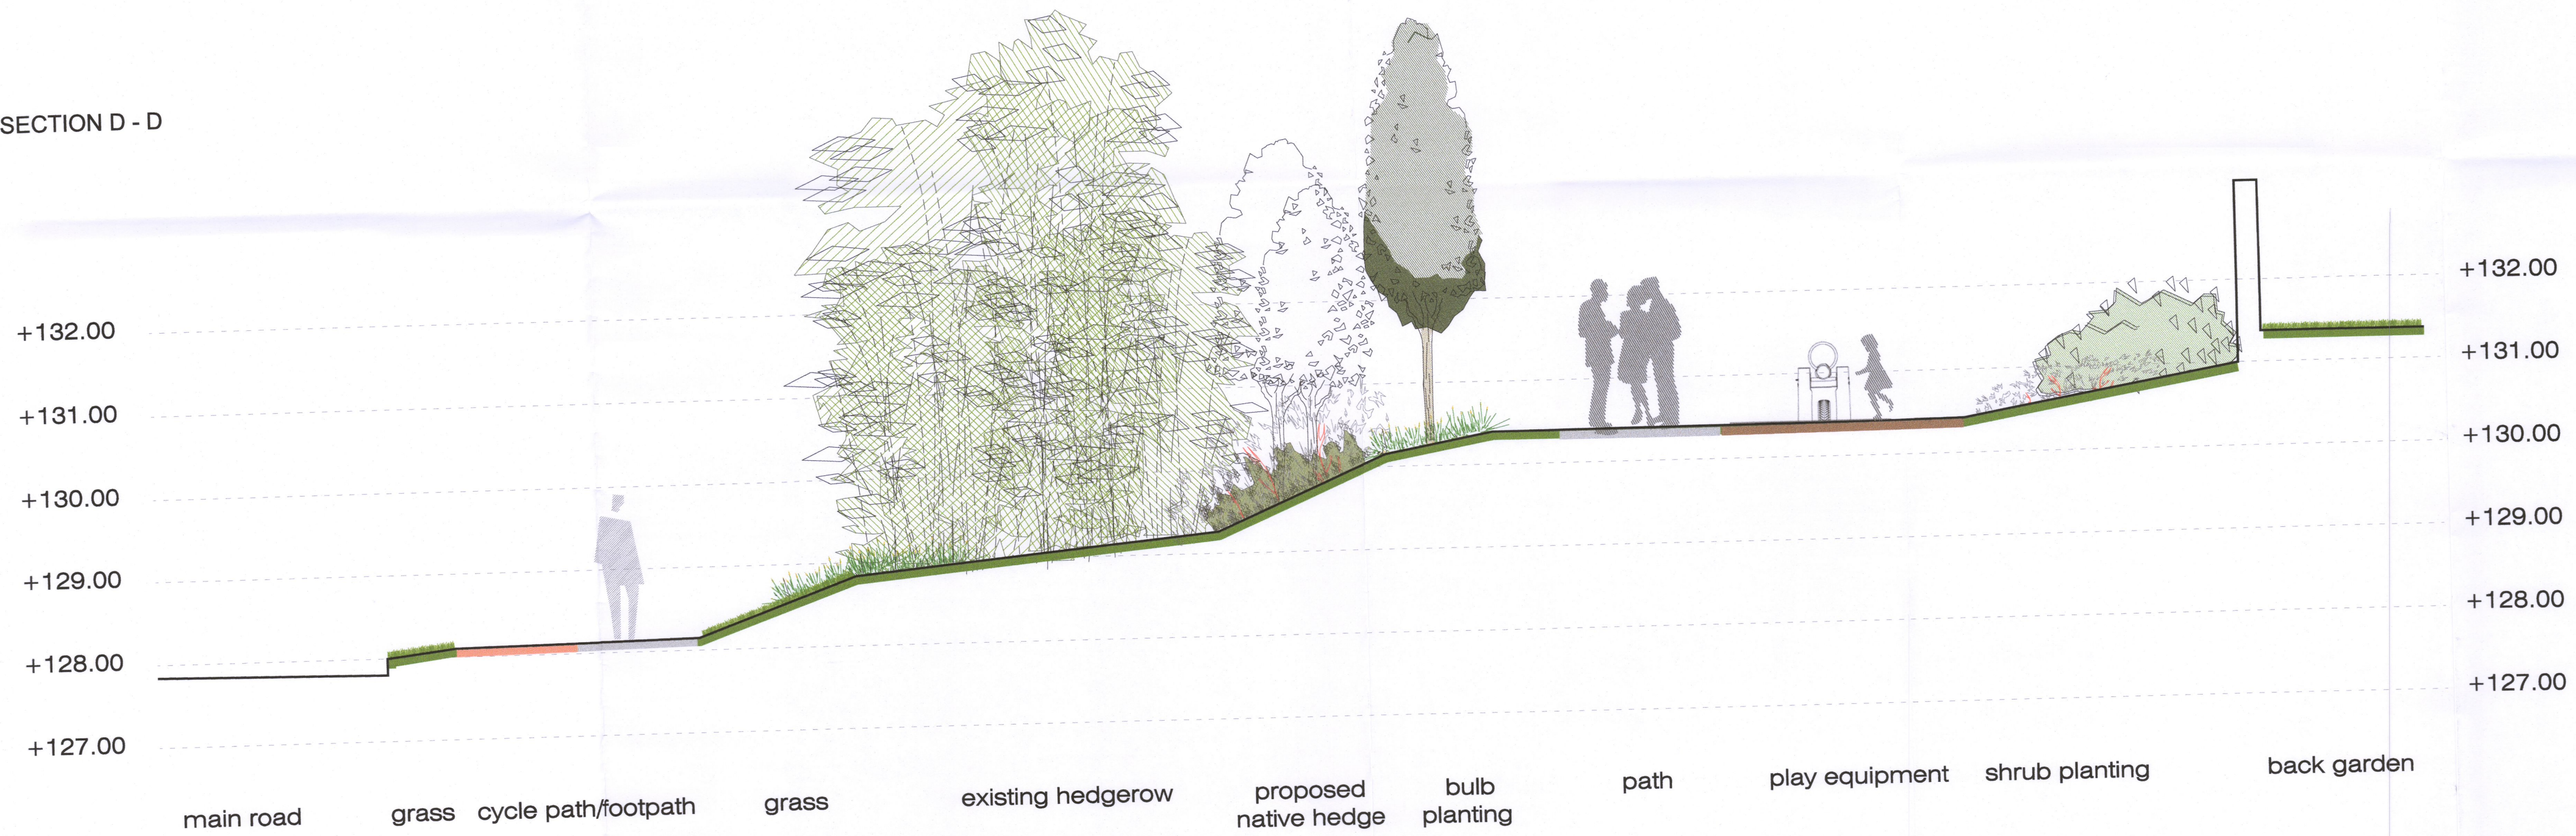

Rev.	Date	Note
00	0000-00-00	00

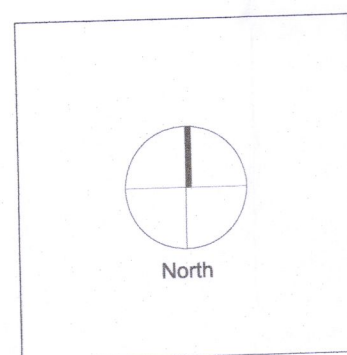

General Notes:  
Refer to landscape plan LP-01-PP for section location.

**Doyle & O'Troithigh**  
Landscape Architecture

Project Name	Residential Development, Stoney Hill Road, Rathcoole	Drawing Name	Landscape sections C & D
Status	Planning	Drawing No	LS-02-PP
Project No	18-008	Revision No	00
Scale	1:50	Drawn By	KG
Date	20.04.2023	Checked By	LD
Linda Doyle Director +353 (0)87 267 4106 linda@doyle-otroithigh.com	Daith O'Troithigh Director +353 (0)86 500 3499 daith@doyle-otroithigh.com	Office Address Penrose House 28-29 Upper Penrose St Dublin 2	Contact mail@doyle-otroithigh.com +353 (0)1 608 778