

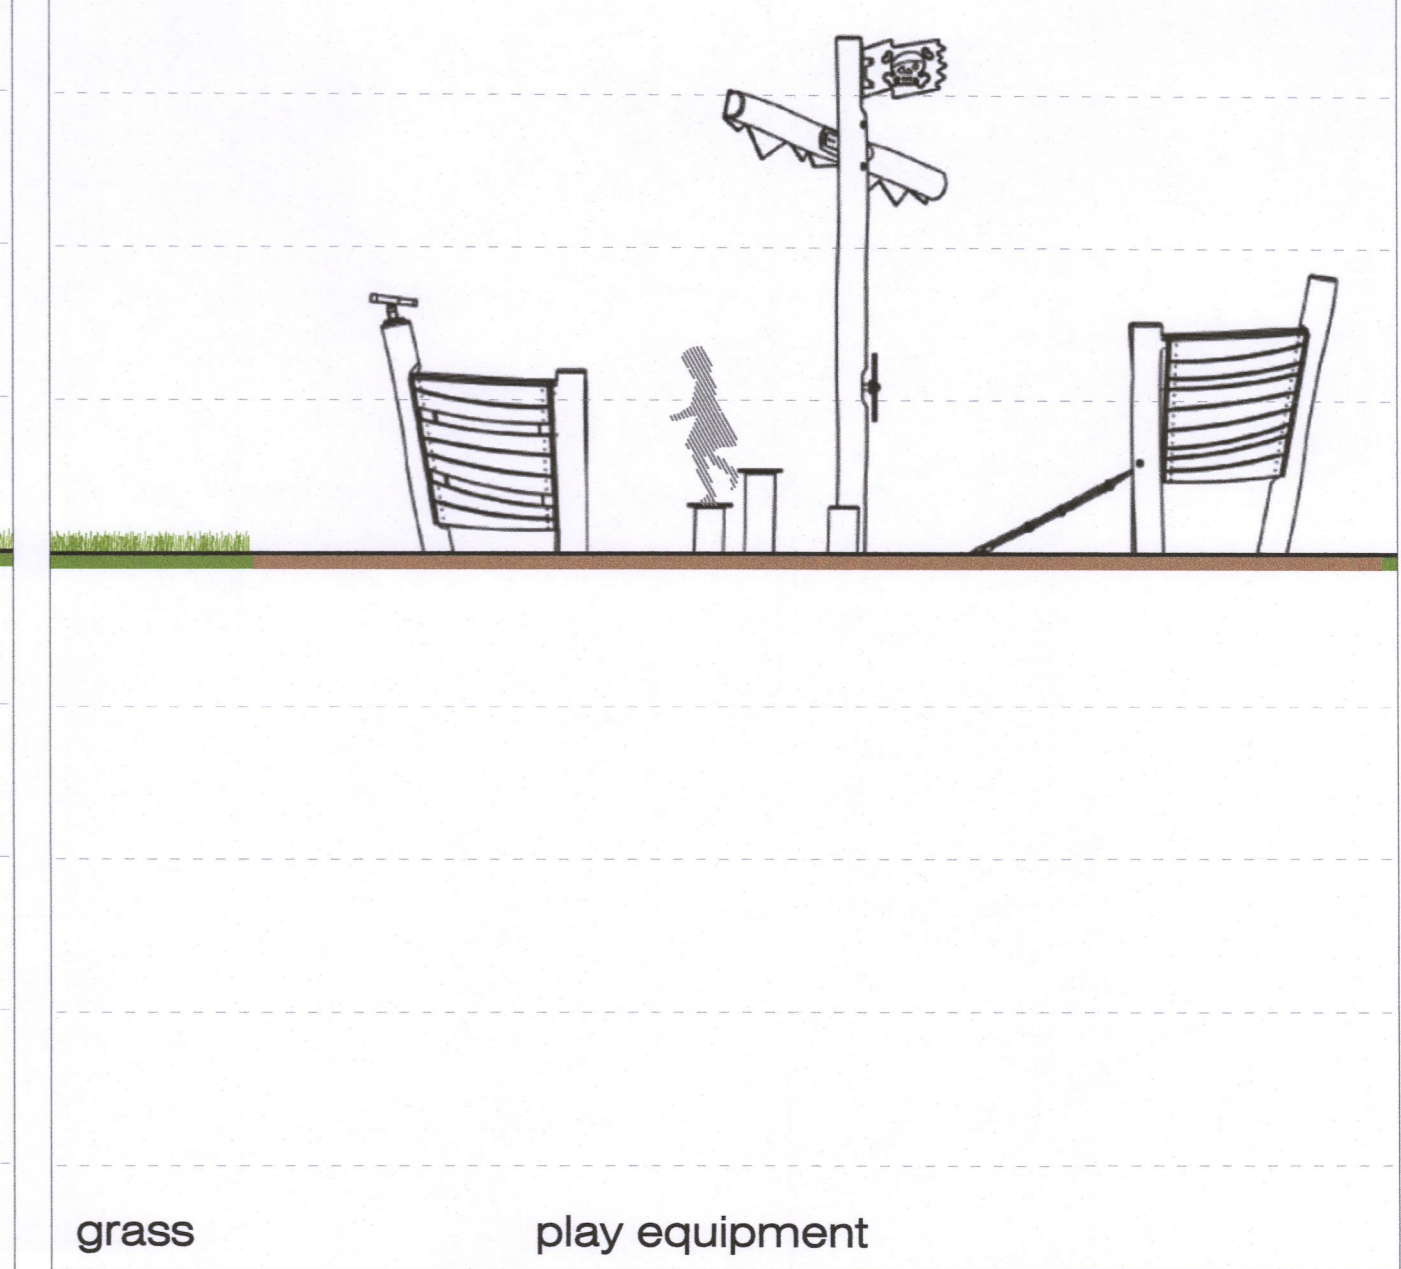



SECTION E - E

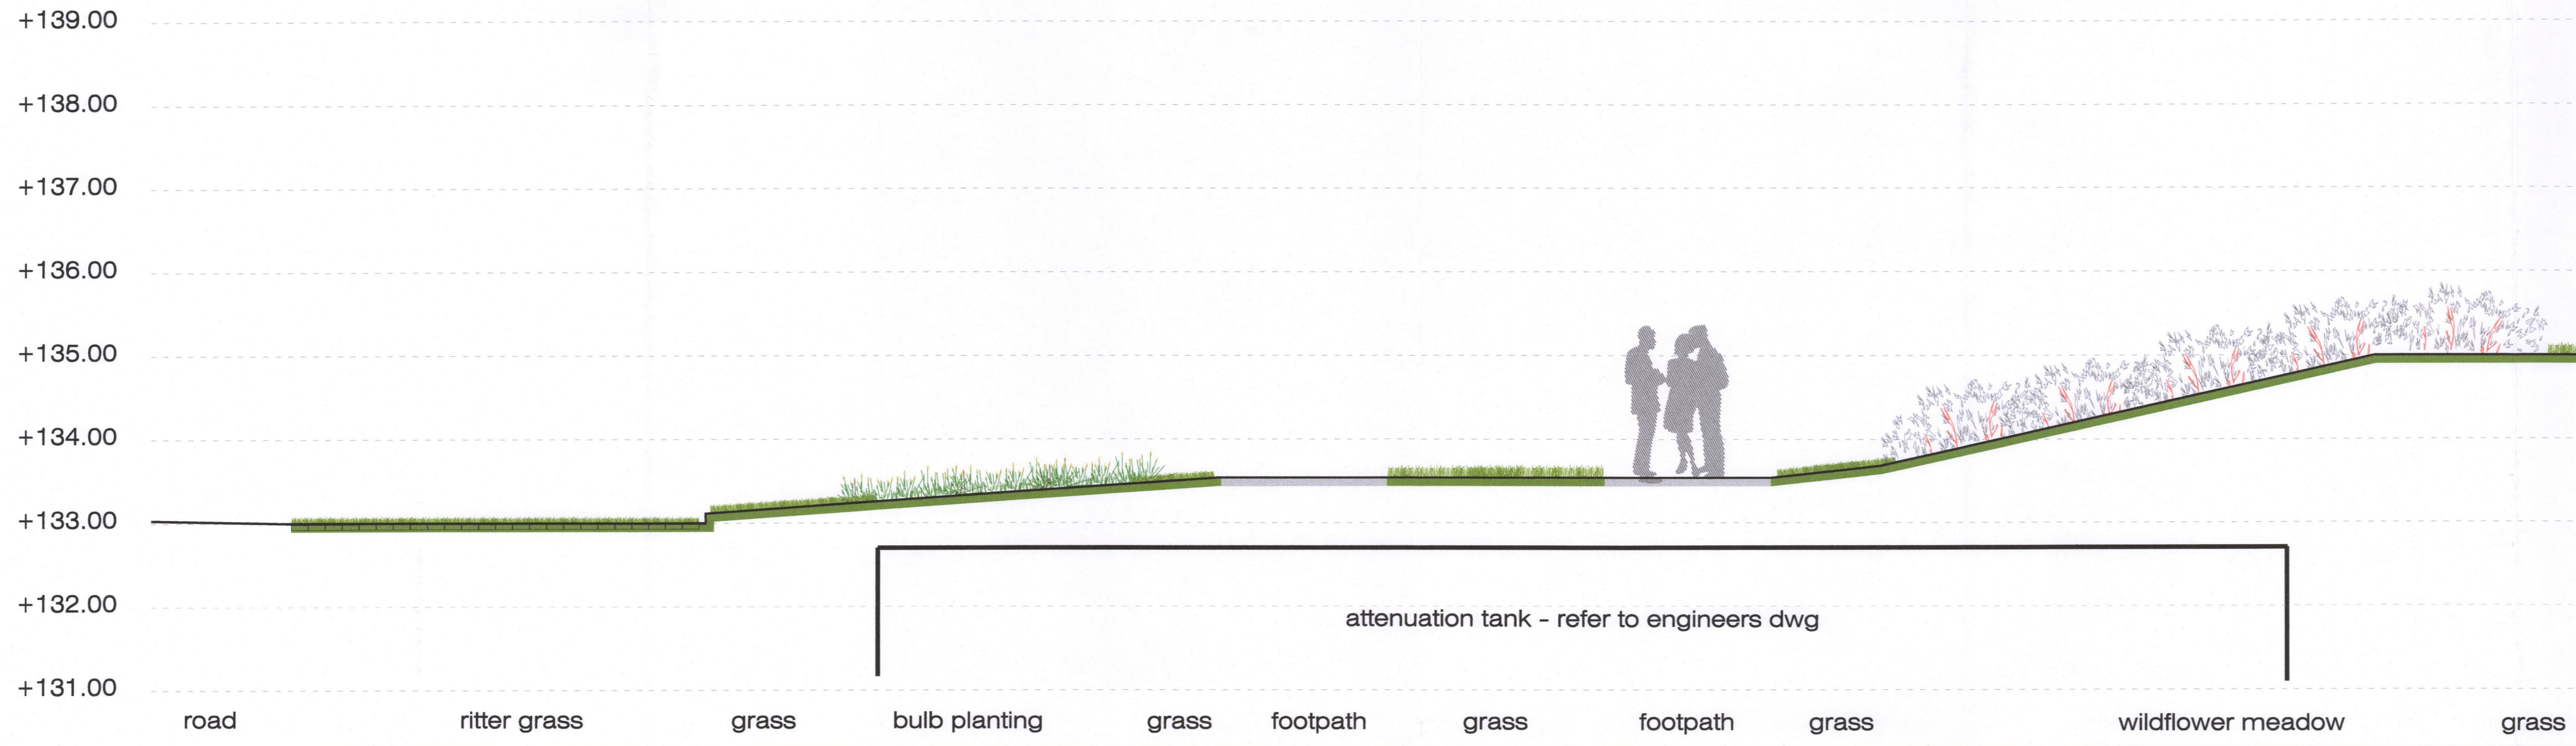

SECTION E - E CONTINUE

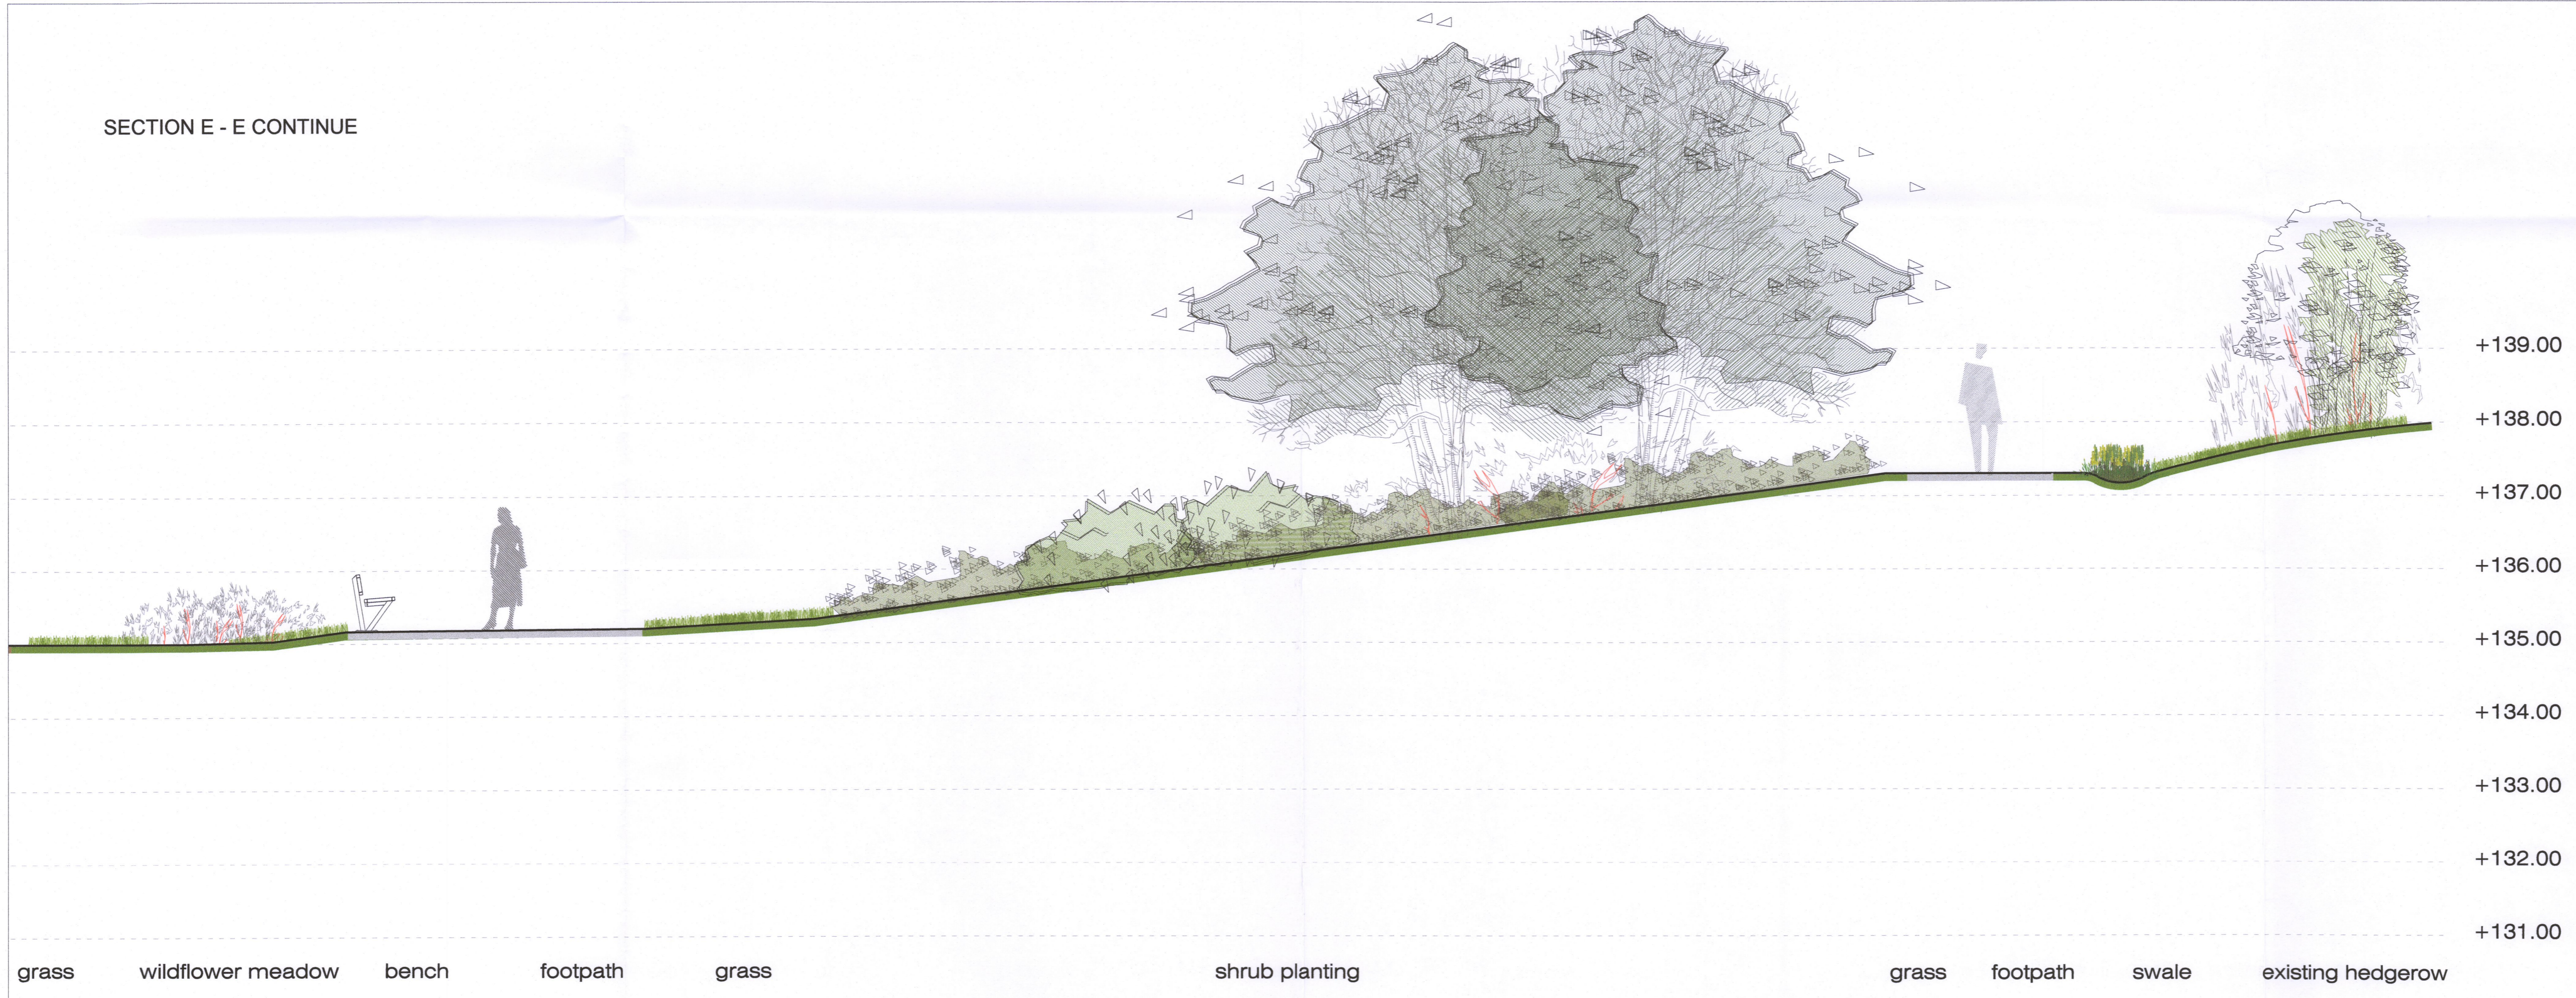

Rev.	Date	Note
00	0000-00-00	00

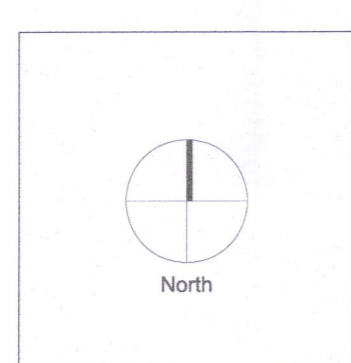

General Notes:
Refer to landscape plan LP-01-PP for section location.

Doyle & O'Troithigh Landscape Architecture

Project Name Residential Development, Stoney Hill Road, Rathcoole	Drawing Name Landscape sections 03
Status Planning	Drawing No LS-03-PP
Project No 18-008	Revision No 00
Scale 1:50	Drawn By KG
Date 20.04.2023	Checked By LD

Linda Doyle Director +353 (0)91 267 4166 linda@doyle-otroithigh.com	Dalith O'Troithigh Director +353 (0)91 267 4166 dalith@doyle-otroithigh.com	Office Address Pembroke House 26-28 Upper Pembroke St Dublin 2	Contact mail@doyle-otroithigh.com +353 (0)1 606 7762
--	--	---	--