



Area A

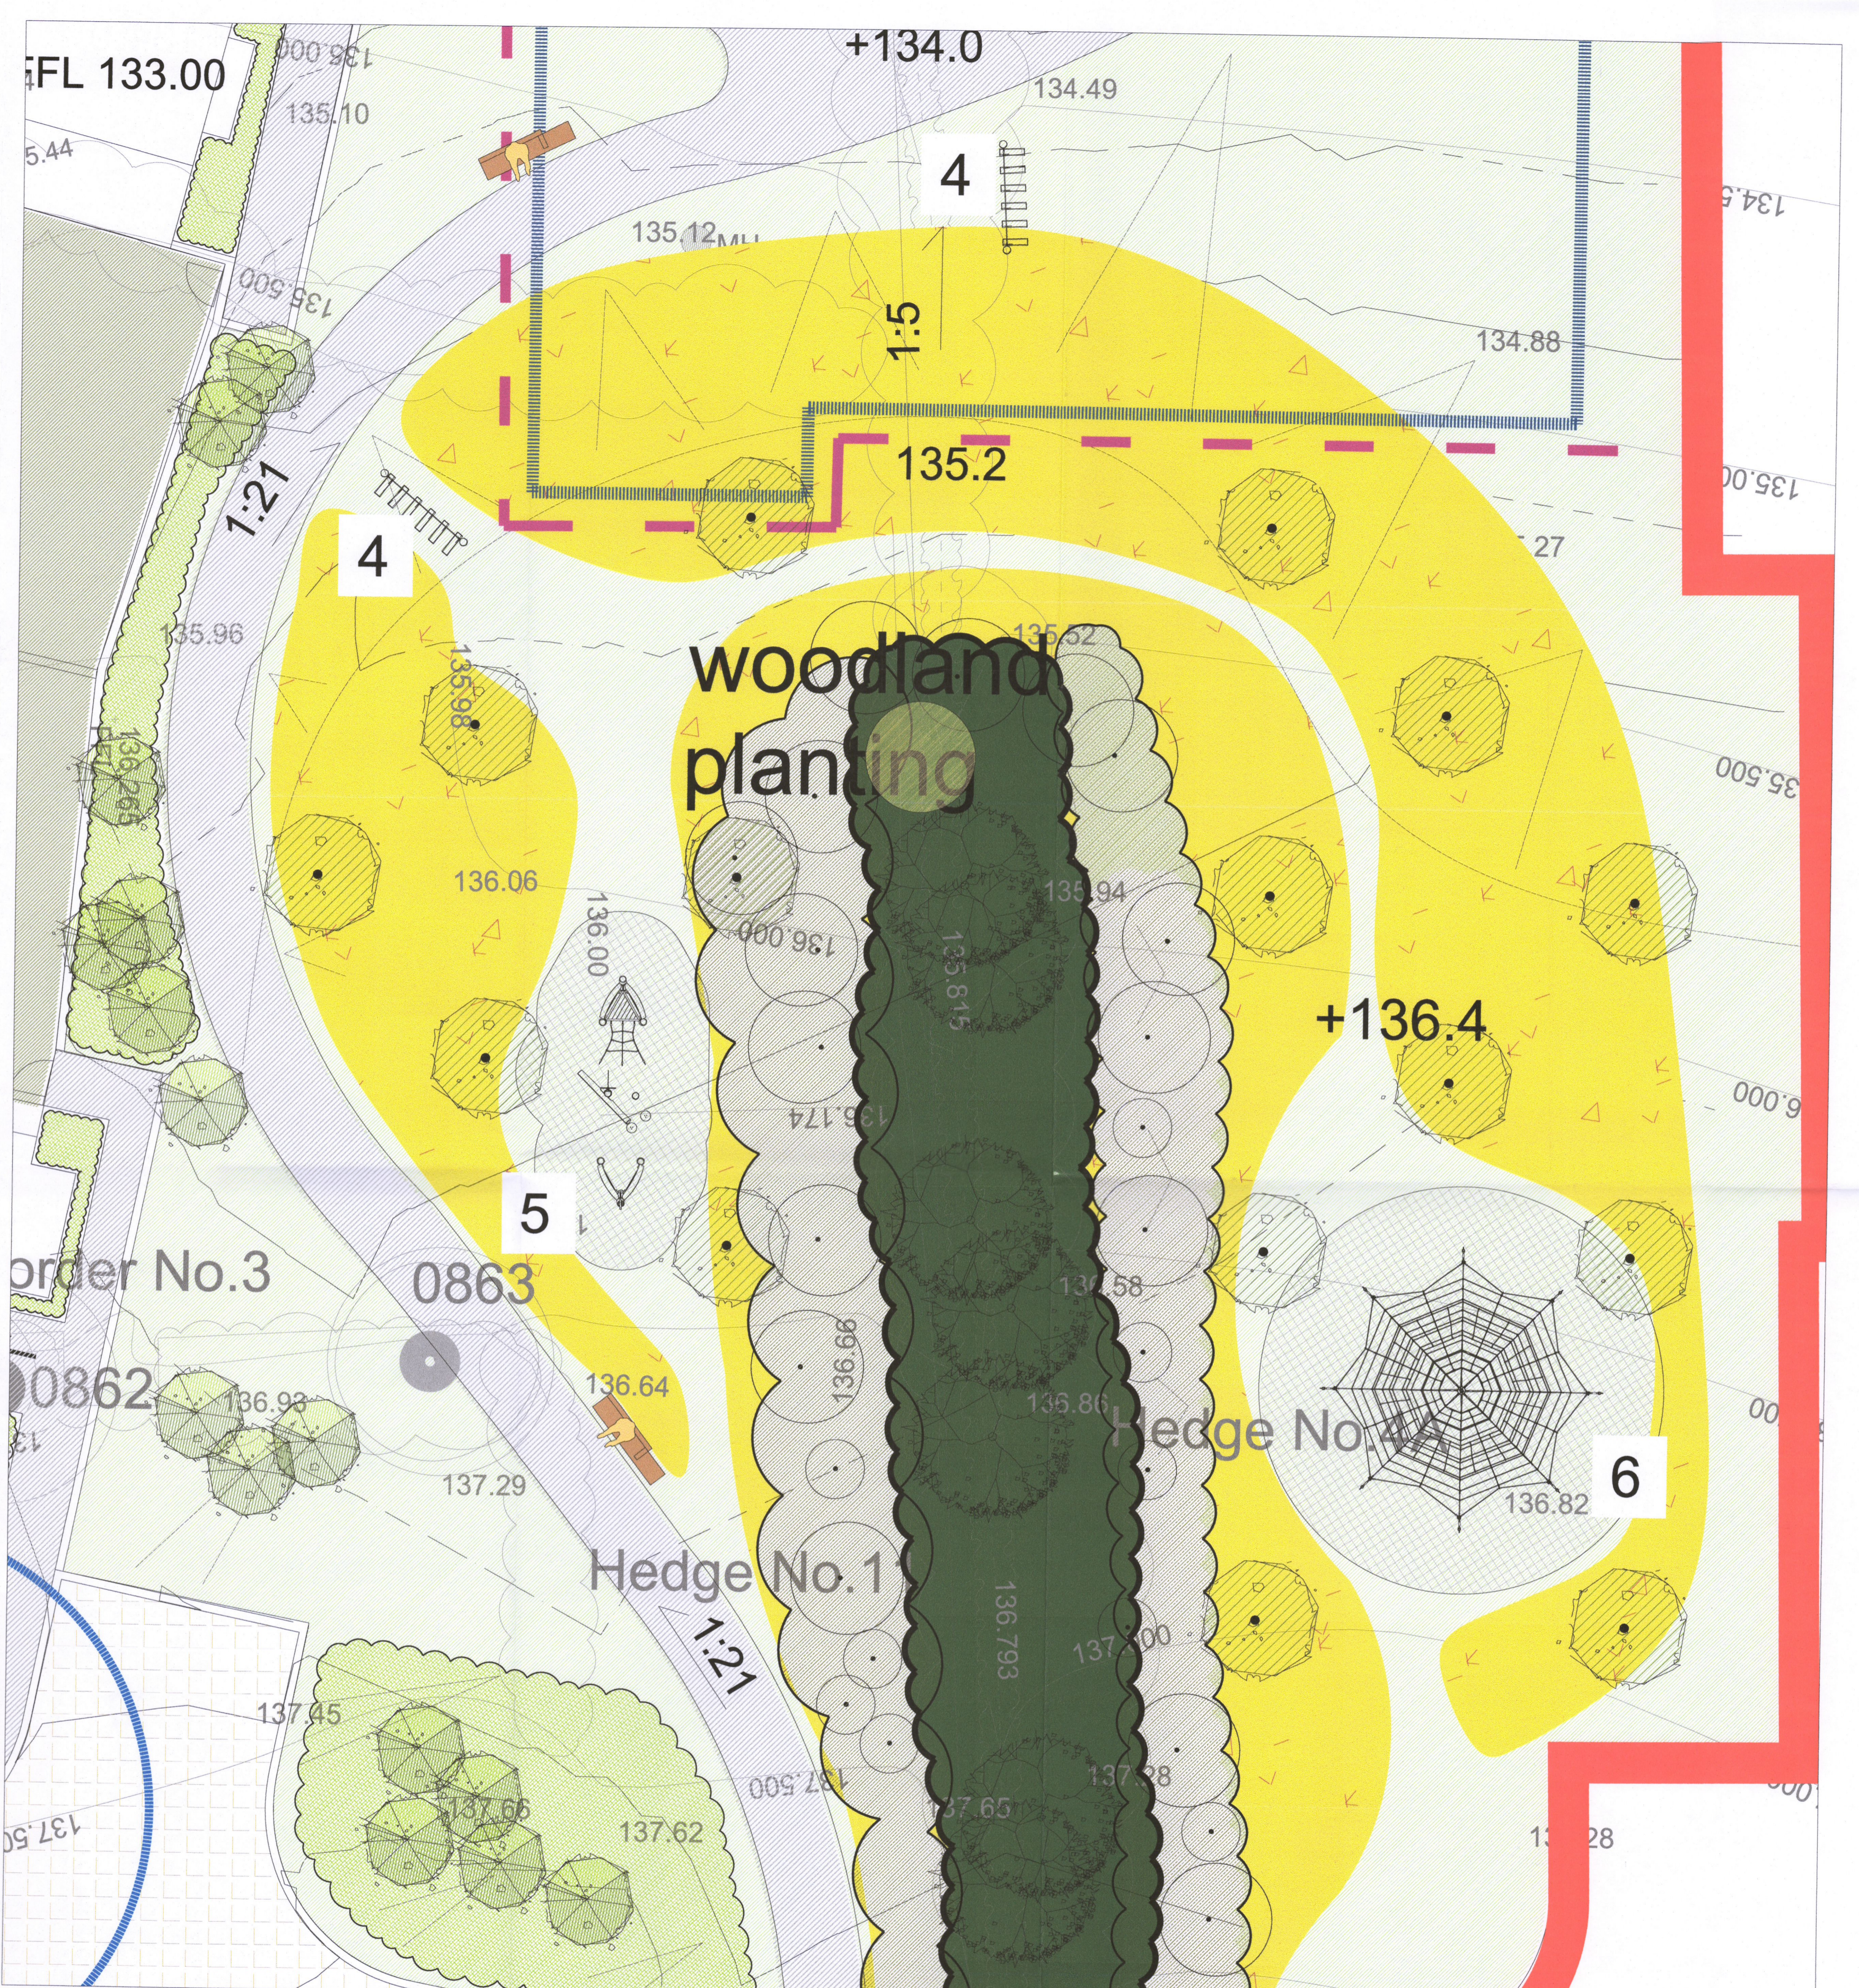

Area B

Rev.	Date	Note
00	0000-00-00	00

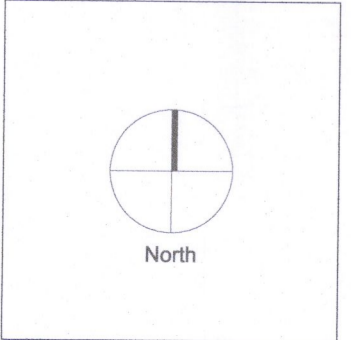

General Notes:
Refer to PRP-02-PP for play equipment details.

Doyle & O'Troithigh Landscape Architecture

Project Name	Residential Development, Stony Hill Road, Rathcoole	Drawing Name	Play rational plan
Status	Planning	Drawing No	PRP-01-PP
Project No	18-008	Revision No	00
Scale	1:100	Drawn By	KG
Date	20.04.2023	Checked By	LD

Linda Doyle
Director
+353 (0)87 207 4196
linda@doyle-otroithigh.com

Dominic O'Troithigh
Director
+353 (0)86 300 3400
dom@doyle-otroithigh.com

Office Address
Pembroke House
28-29 Upper Pembroke St
Dublin 2

Contact
mail@doyle-otroithigh.com
+353 (0)1 608 7782