


ISO A1 594mm x 841mm  
 Approved: LS  
 Checked: JC  
 Drawn By: KM  
 Project Management Initials:  
 Last saved by: LAURA SHAUGHNESSY(2023-02-27) Last Plotted: 2023-04-14  
 Filename: \\NA.AECOM\NET\COM\LS\SEMA\DUBLIN\HEDBL\LEGACY\IEDBL\PP001\DATA\DCS\PROJECTS\C\60659192\_STONEYHILL\0900\_CAD\_GIS\904\_CEO1\_WIP\02\_SHEETS\60659192-ACM-01-00-DR-CE-10-0001.DWG

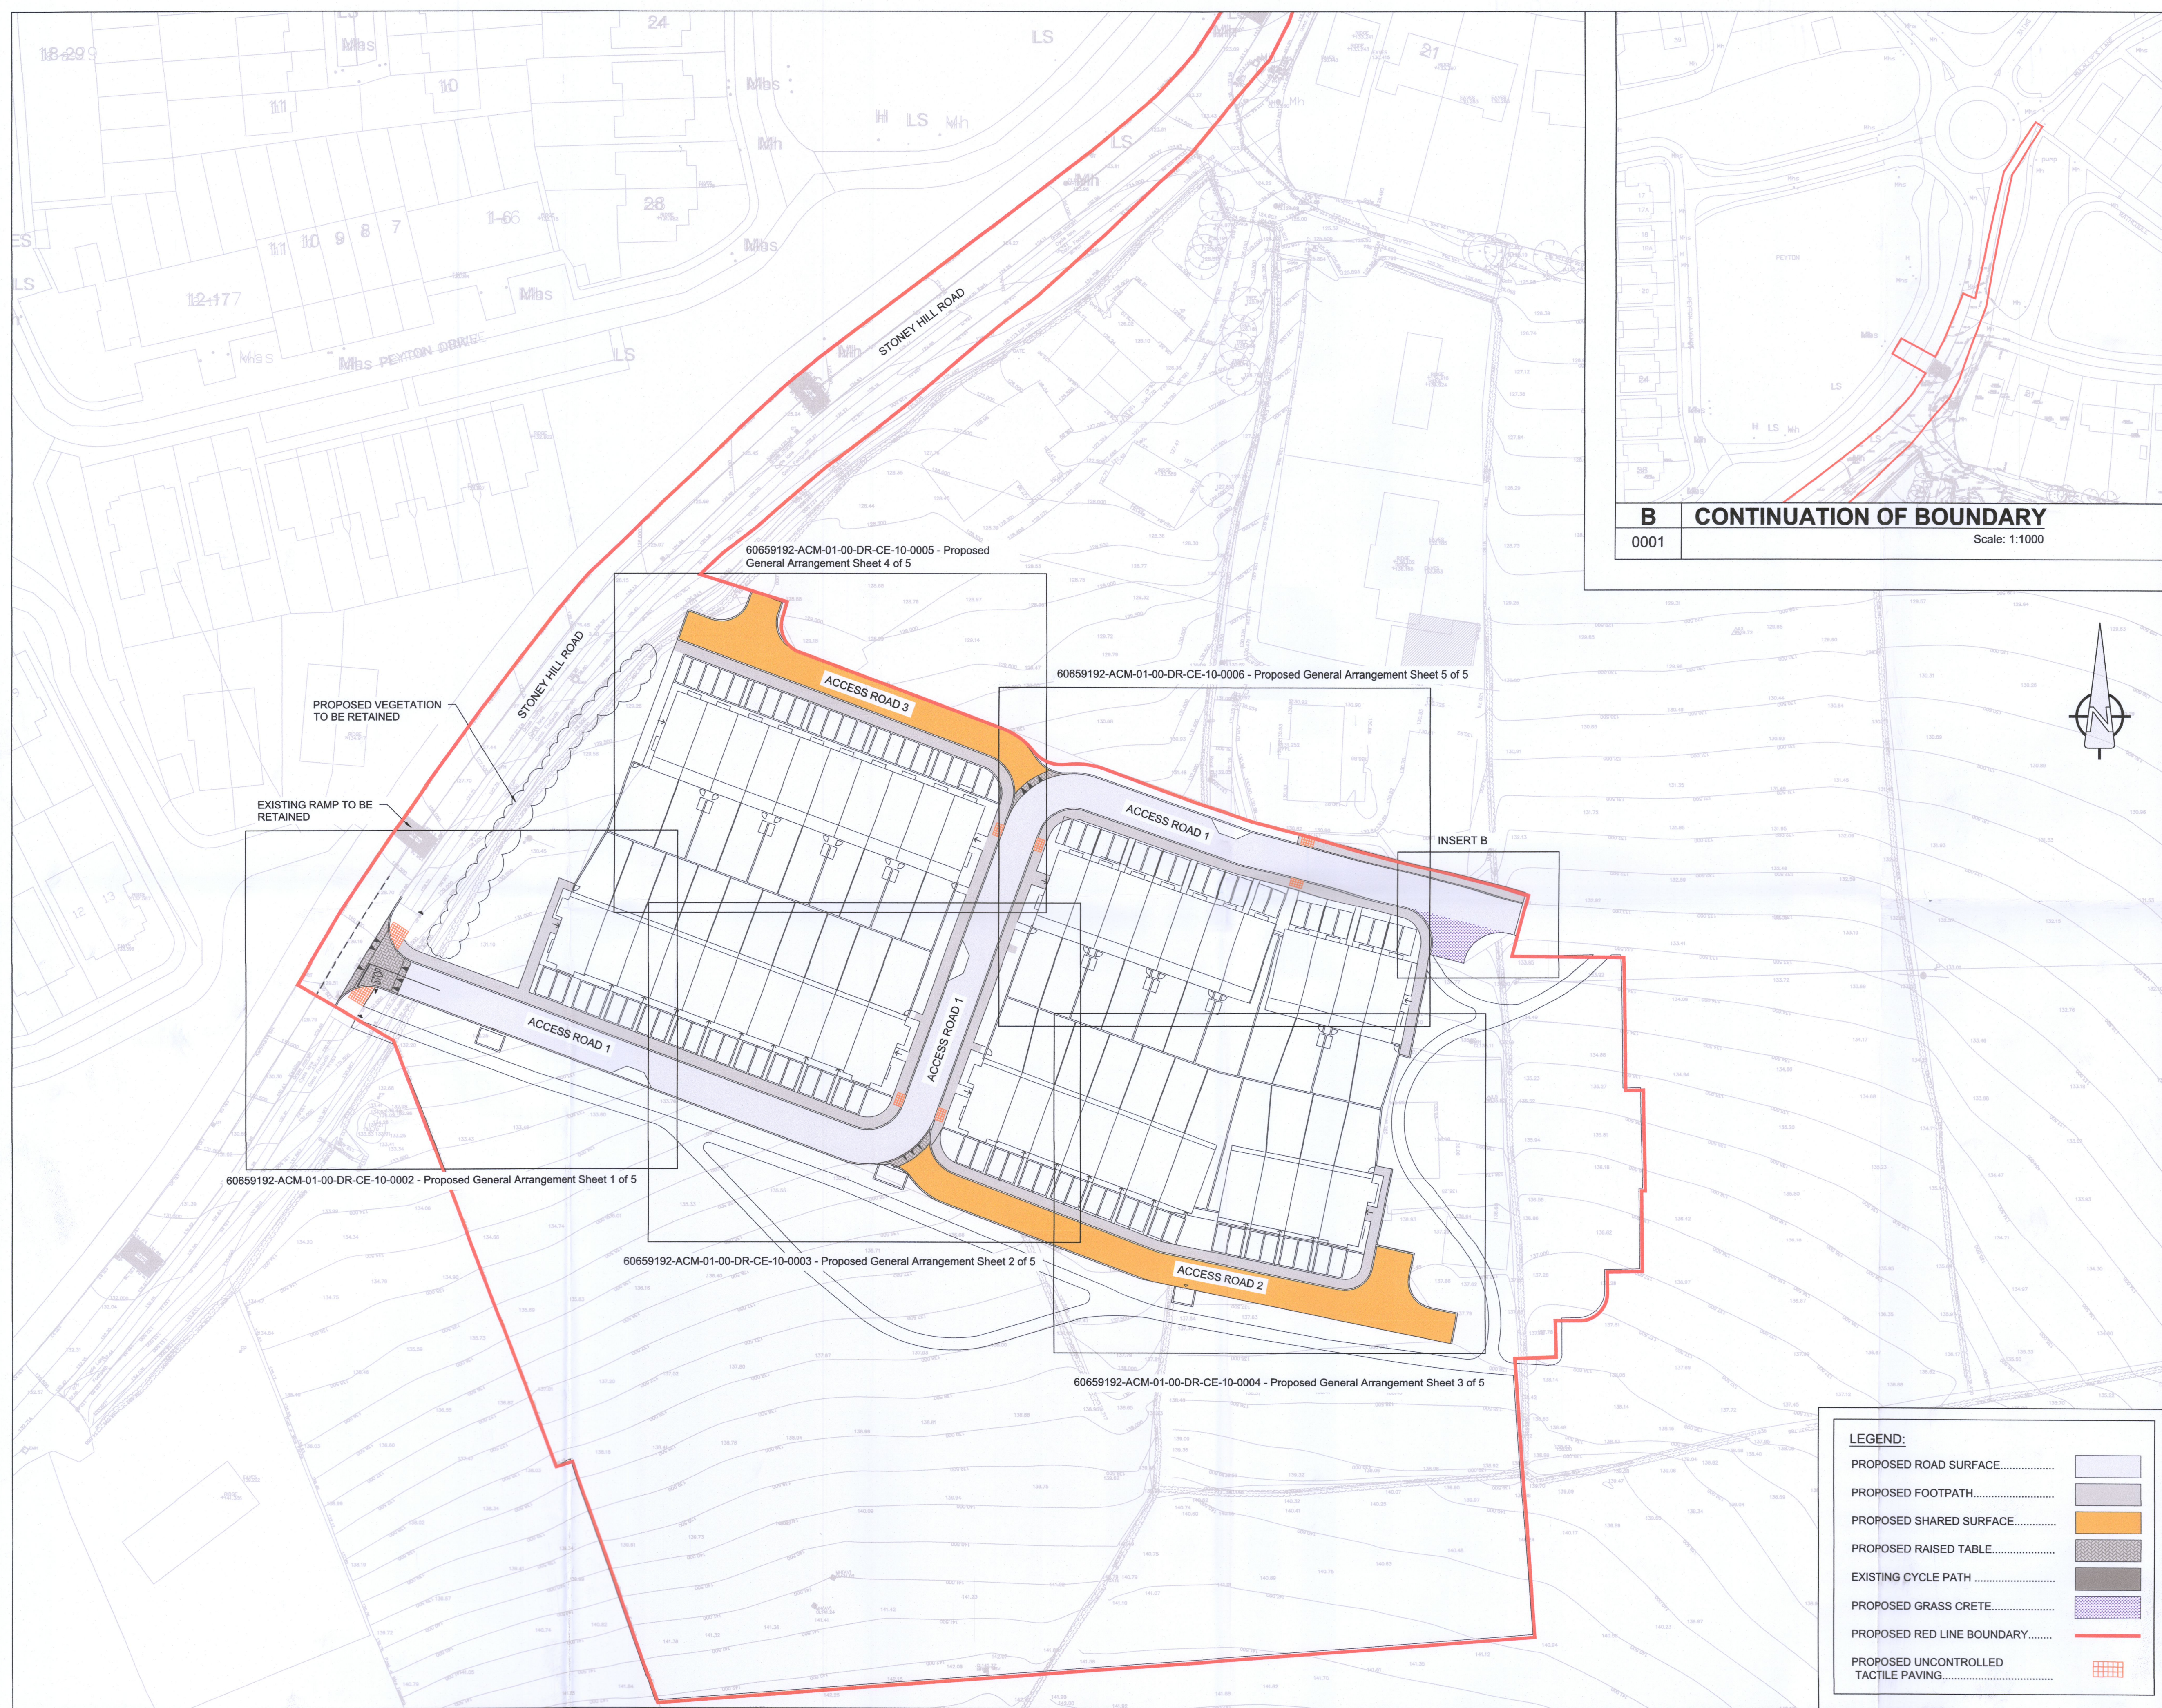

**B CONTINUATION OF BOUNDARY**  
0001 Scale: 1:1000




**PROJECT**  
 PROPOSED RESIDENTIAL DEVELOPMENT AT LANDS AT STONEY HILL ROAD, RATHCOOLE, Co. DUBLIN

**CLIENT**  
 ROMEVILLE DEVELOPMENTS LTD.

**CONSULTANT**  
 AECOM  
 4th Floor Adelphi Plaza,  
 George's Street Upper,  
 Dun Laoghaire,  
 Co Dublin  
 Tel: +353 (0)1 696 6220  
 www.aecom.com

- NOTES**
- THIS DRAWING IS TO BE READ IN CONJUNCTION WITH ALL OTHER RELEVANT ARCHITECTURAL AND ENGINEERING DRAWINGS. ANY DISCREPANCIES, ERRORS OR OMISSIONS TO BE BROUGHT TO THE ATTENTION OF THE DESIGNER.
  - ALL DIMENSIONS TO BE CHECKED BY THE CONTRACTOR ON SITE PRIOR TO COMMENCEMENT OF WORKS.
  - AECOM ACCEPTS TO BE INFORMED BY THE CONTRACTOR OF ANY DISCREPANCIES PRIOR TO THE COMMENCEMENT OF WORKS ON SITE.
  - DIMENSIONS OF ALL BOUNDARIES AND ADJOINING ROADS TO BE CHECKED ON SITE PRIOR TO COMMENCEMENT OF WORKS.
  - FOR TYPICAL INTERNAL ROAD & TYPICAL HOMEZONE / SHARED SURFACE CROSS SECTIONS PLEASE REFER TO DRAWINGS 60659192-ACM-01-00-DR-CE-10-0104.
  - THE FOLLOWING TOPOGRAPHICAL SURVEY WAS PROVIDED BY STANLEY RESIDENTIAL, DATED 29TH APRIL.

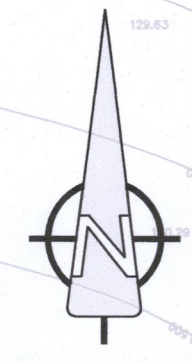

**ISSUE/REVISION**

NO	DATE	DESCRIPTION
1	04.14.2023	RFI RESPONSE
0	19.08.2022	PLANNING ISSUE
I/R	DATE	DESCRIPTION

**PROJECT NUMBER**  
60659192

**SHEET TITLE**  
PROPOSED GENERAL ARRANGEMENT KEY PLAN

**SHEET NUMBER**  
60659192-ACM-01-00-DR-CE-10-0001

**LEGEND:**

PROPOSED ROAD SURFACE.....	
PROPOSED FOOTPATH.....	
PROPOSED SHARED SURFACE.....	
PROPOSED RAISED TABLE.....	
EXISTING CYCLE PATH.....	
PROPOSED GRASS CRETE.....	
PROPOSED RED LINE BOUNDARY.....	
PROPOSED UNCONTROLLED TACTILE PAVING.....	

**A PROPOSED GENERAL ARRANGEMENT - KEY PLAN**  
0001 Scale: 1:500

ORDNANCE SURVEY IRELAND LICENCE NO CYAL50217544  
 ©ORDNANCE SURVEY IRELAND / GOVERNMENT OF IRELAND