

ISO A1 594mm x 841mm  
 Approved: LS  
 Checked: JC  
 Drawn By: KM  
 Project Management Initials:  
 Last saved by: KARL MULLIGAN (2023-02-27) Last Plotted: 2023-04-14  
 Filename: \\NA.AECOM\NET\COM\FSE\MEAD\UBLIN\IEDBL2\LEGACY\IEDBL2\FP001\DATA\DCS\PROJECTS\160659192\_STONEYHILL\1800\_CAD\_GIS\904\_CE01\_WIP\02\_SHEETS\060659192-ACM-01-00-DR-CE-10-0001.DWG



**LEGEND:**

- PROPOSED ROAD SURFACE.....
- PROPOSED FOOTPATH.....
- PROPOSED SHARED SURFACE.....
- PROPOSED RAISED TABLE.....
- EXISTING CYCLE PATH.....
- PROPOSED GRASS CRETE.....
- PROPOSED RED LINE BOUNDARY.....
- PROPOSED UNCONTROLLED TACTILE PAVING.....




**PROJECT**  
 PROPOSED RESIDENTIAL DEVELOPMENT AT LANDS AT STONEY HILL ROAD, RATHCOOLE, Co. DUBLIN

**CLIENT**  
 ROMEVILLE DEVELOPMENTS LTD.

**CONSULTANT**  
 AECOM  
 4th Floor Adelphi Plaza,  
 George's Street Upper,  
 Dun Laoghaire,  
 Co Dublin  
 Tel: +353 (0)1 696 6220  
 www.aecom.com

- NOTES**
- THIS DRAWING IS TO BE READ IN CONJUNCTION WITH ALL OTHER RELEVANT ARCHITECTURAL AND ENGINEERING DRAWINGS, ANY DISCREPANCIES, ERRORS OR OMISSIONS TO BE BROUGHT TO THE ATTENTION OF THE DESIGNER.
  - ALL DIMENSIONS TO BE CHECKED BY THE CONTRACTOR ON SITE PRIOR TO COMMENCEMENT OF WORKS.
  - AECOM IS NOT TO BE INFORMED BY THE CONTRACTOR OF ANY DISCREPANCIES PRIOR TO THE COMMENCEMENT OF WORKS ON SITE.
  - DIMENSIONS OF ALL BOUNDARIES AND ADJOINING ROADS TO BE CHECKED ON SITE PRIOR TO COMMENCEMENT OF WORKS.
  - FOR TYPICAL INTERNAL ROAD & TYPICAL HOMEZONE / SHARED SURFACE CROSS SECTIONS PLEASE REFER TO DRAWINGS 60659192-ACM-01-00-DR-CE-10-0104.
  - THE FOLLOWING TOPOGRAPHICAL SURVEY WAS PROVIDED BY STANLEY RESIDENTIAL, DATED 29TH APRIL.

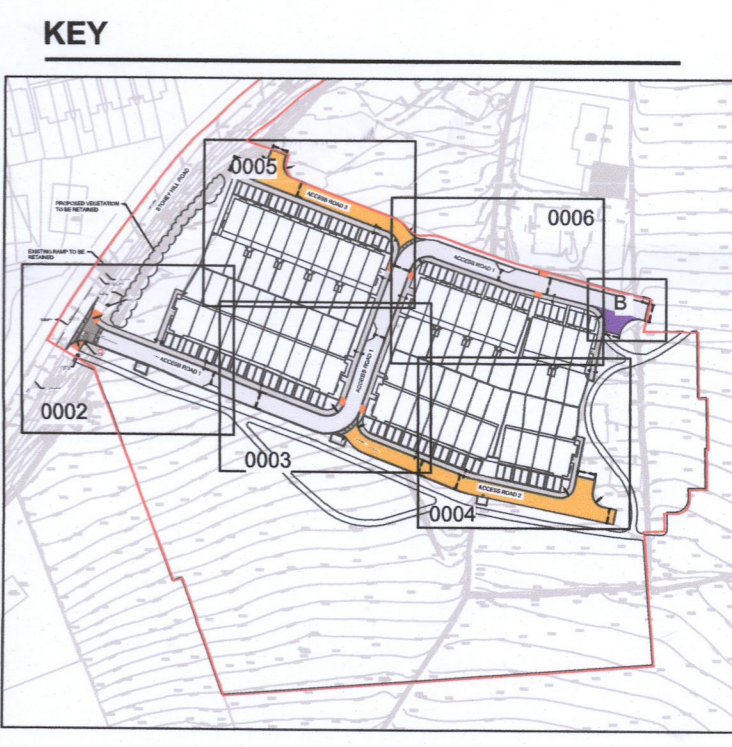

**ISSUE/REVISION**

I/R	DATE	DESCRIPTION
0	14.04.2023	RFI RESPONSE

**PROJECT NUMBER**  
 60659192

**SHEET TITLE**  
 PROPOSED GENERAL ARRANGEMENT  
 SHEET 4 OF 5

**SHEET NUMBER**  
 60659192-ACM-01-00-DR-CE-10-0005