


1 5002 Rain garden section
1 : 50

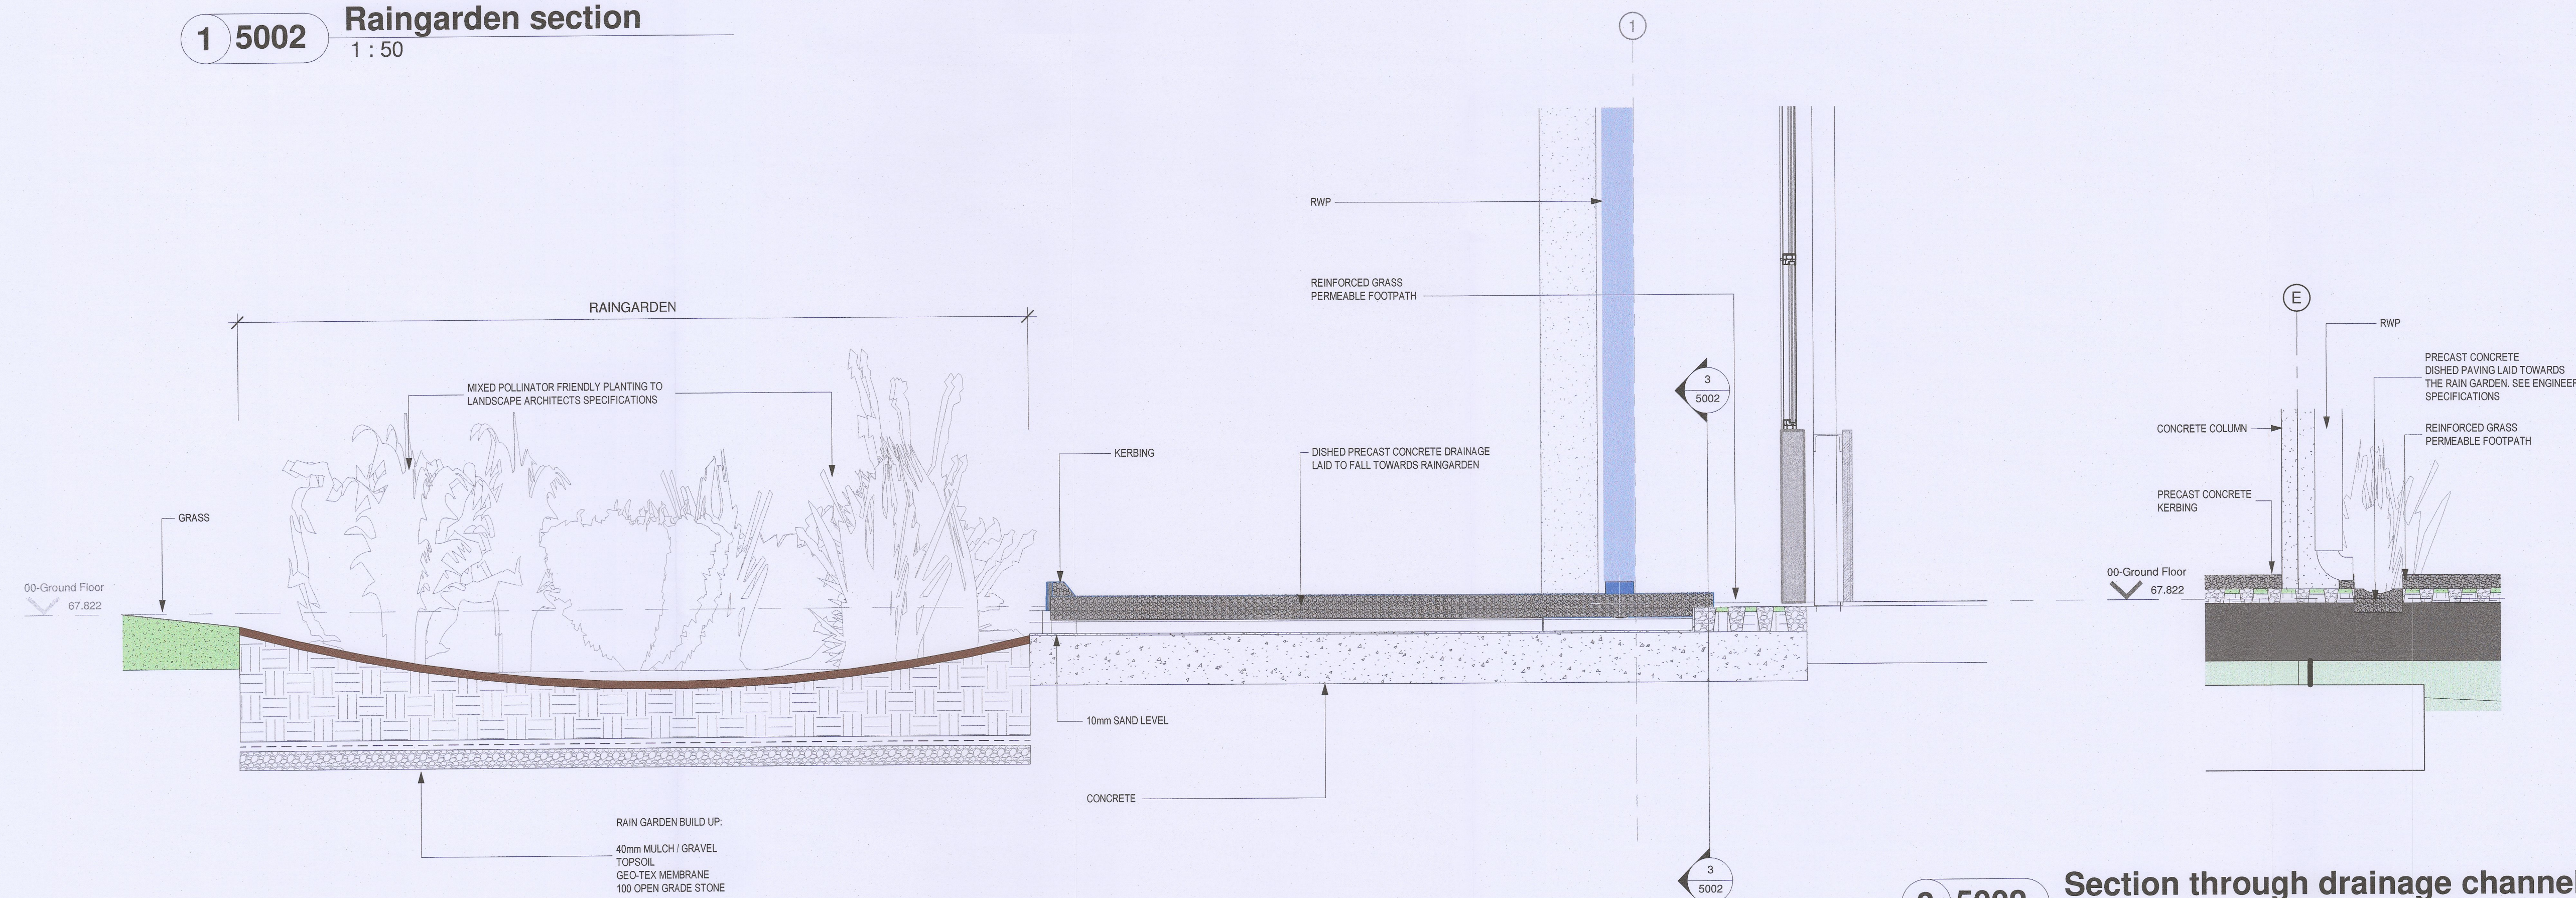

2 5002 Rain garden section - Callout 1
1 : 20

3 5002 Section through drainage channel
1 : 20

NOTES
MAIN CONTRACTOR TO ENSURE ALL SECONDARY SUPPORT STEEL REQUIRED FOR DOWNSPIPES IS PROVIDED AND COORDINATED

KEYNOTES

LEGEND

REV.	DATE	DESCRIPTION	DRN	ENG	CHK	APP

ANY UNAUTHORIZED USE OR REPRODUCTION OF THIS DOCUMENT IN WHOLE OR IN PART IS PROHIBITED. DELETE THIS DOCUMENT IF YOU HAVE RECEIVED IT IN ERROR

MECHANICAL & ELECTRICAL ENGINEER CIVIL & STRUCTURAL ENGINEER

Clifton Scannell Emerson Associates
Clifton Scannell Emerson Associates Limited
 Consulting Engineers, 2nd Floor, The Heights, Business Park, Pottory Rd,
 Dun Lough Park, Co. Dublin, Ireland, A94 X920
 T: +353 (0)1 852 5555, E: info@cses.com, W: www.cses.com

BB7
BB7 Fire & Security Consulting
 218 Bishopscourt, Dublin, Co. Dublin, Ireland, A94 X920
 T: +353 (0)1 852 5555, E: info@bb7.ie, W: www.bb7.ie

ARCHITECT
KAVANAGH TUITE ARCHITECTS
12 BERNARD STREET, DUBLIN 1, IRELAND
 T: +353 1 2368800 MAIL:KAVANAGHTUITE@KTA.IE

SECURITY ENGINEER
CUNDALL
Cundall Engineering Limited
 218 Bishopscourt, Dublin, Co. Dublin, Ireland, A94 X920
 T: +353 (0)1 852 5555, E: info@cundall.com, W: www.cundall.com

OTHER ENGINEER
Macro Works Ltd.
Ground Floor, Hibernia House,
 Cherrywood Business Park,
 Loughlinstown,
 Ireland
 D18 E640

PROJECT: UNIT 1 M50, BUSINESS PARK
 TITLE: DRAINAGE - SECTIONS
 DRAWING NO.: KTA-22-XX-DR-A-5002

SCALE: A1 As indicated
 AGILE No.:
 REV: P1