



A

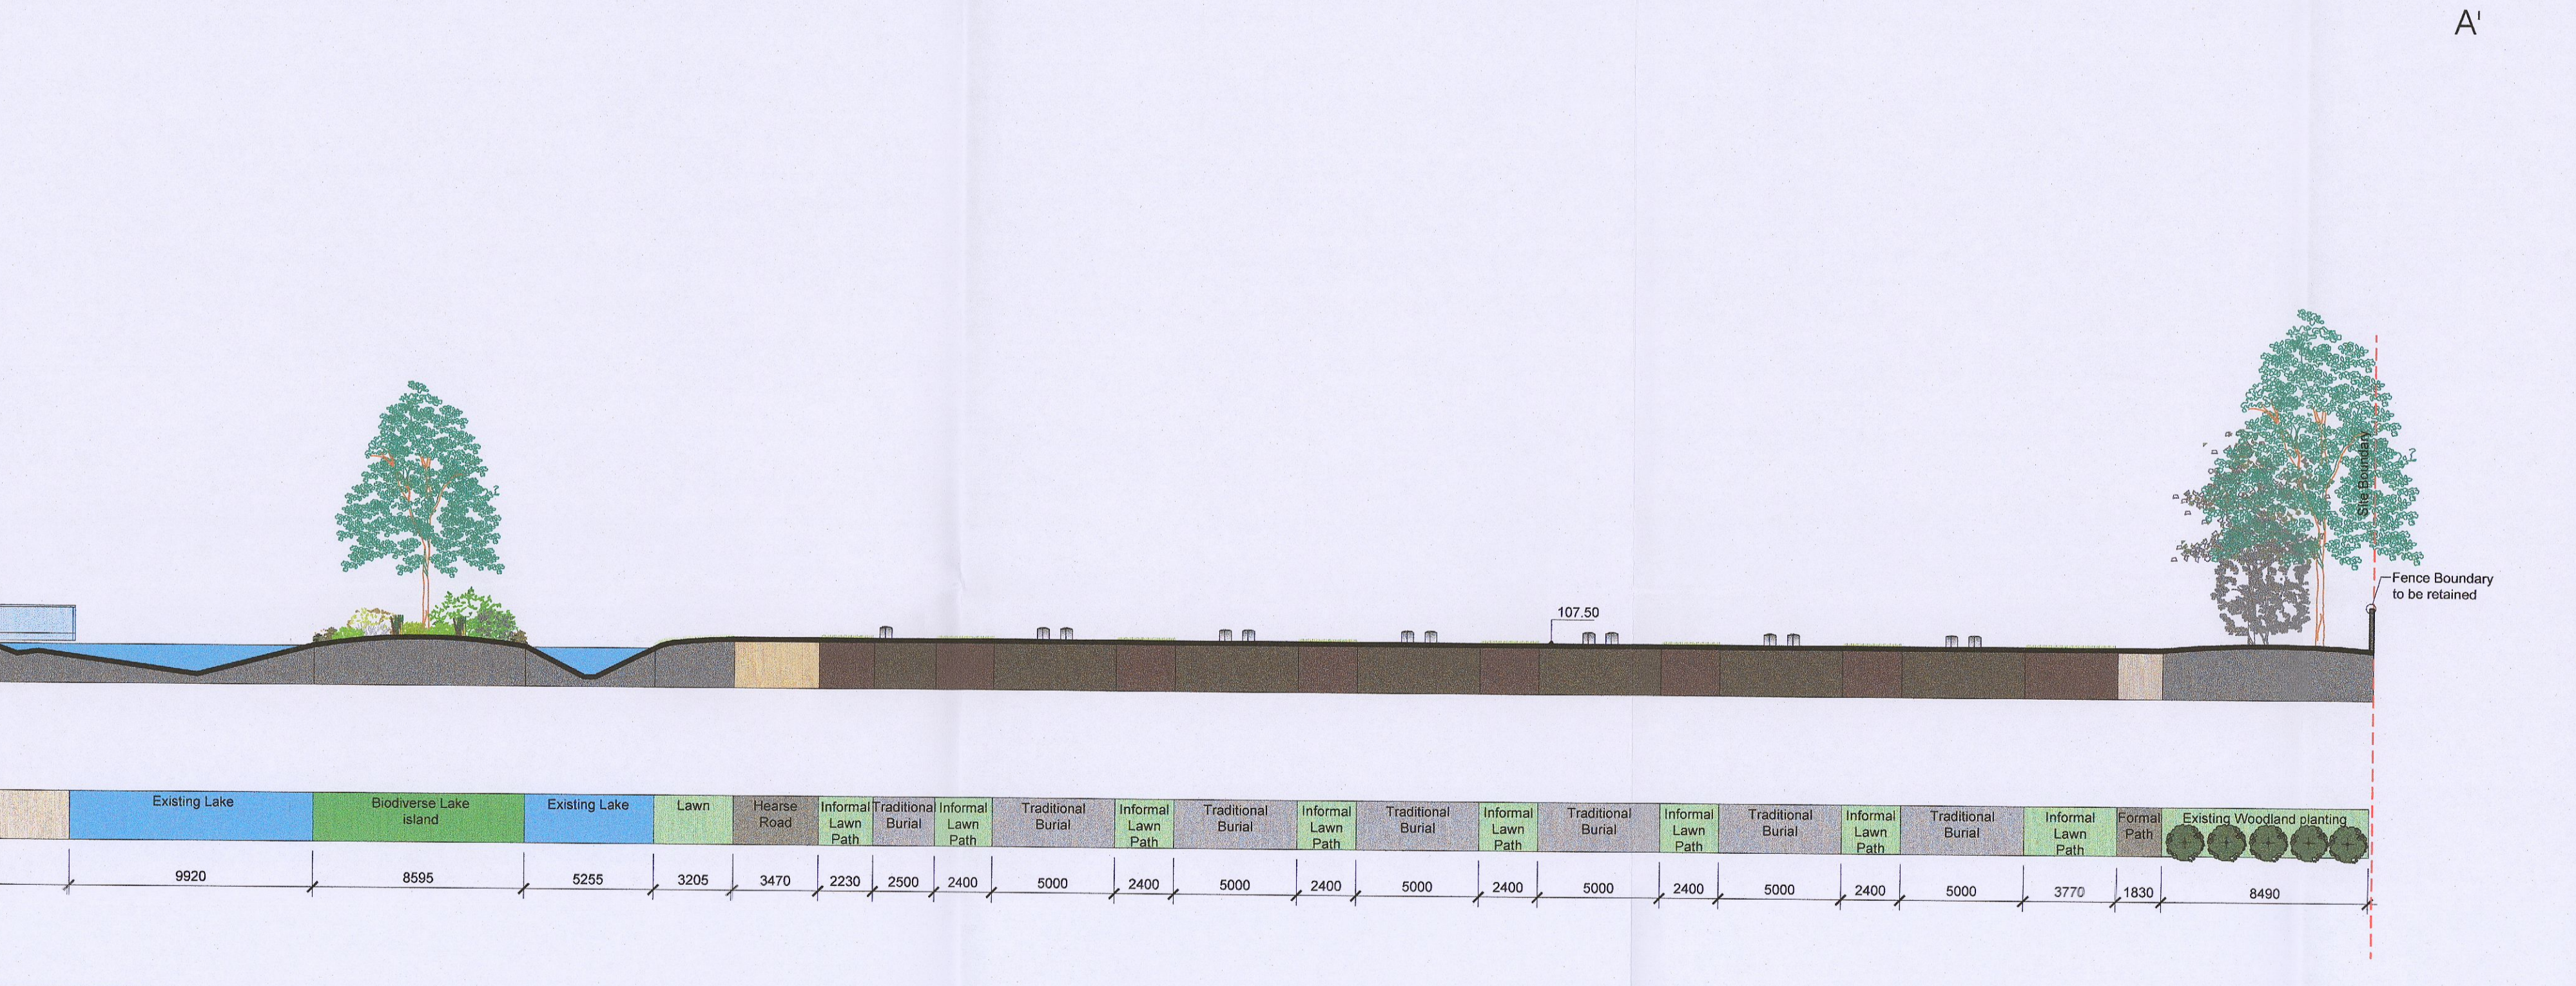

SECTION AA' - Scale 1:200

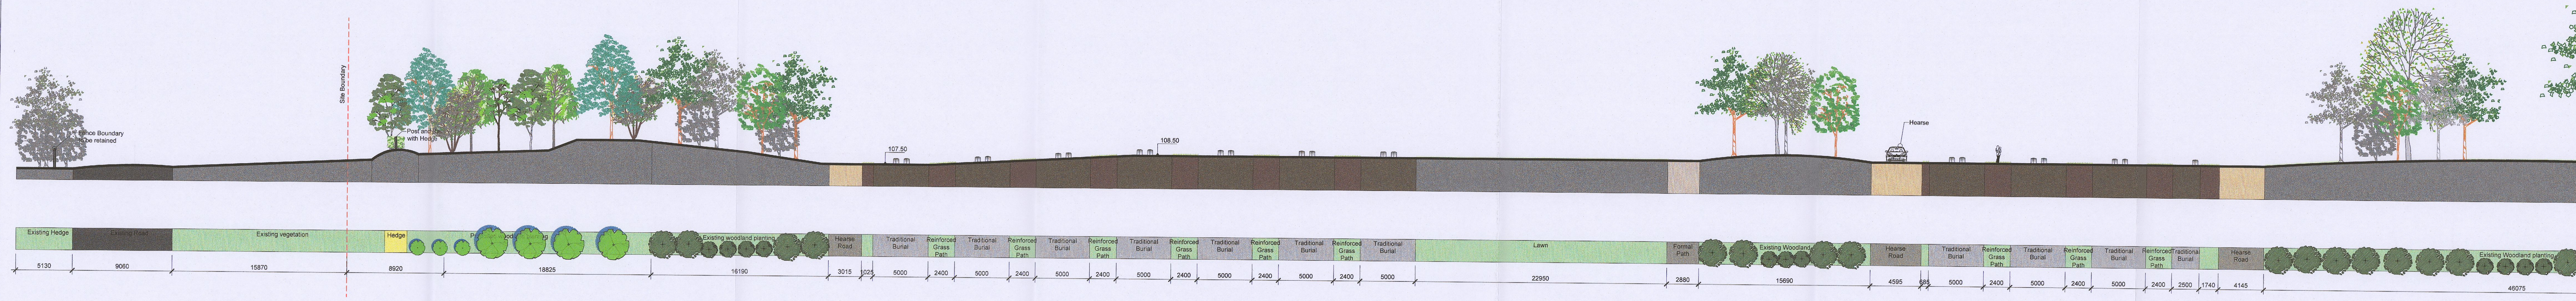

N

All Levels to Main Hoop
 OS Contours
 OS Shown Numbers: 335B, 335B D, 335B A, 335B C

1. This drawing is intended to show landscape architectural proposals only. These are to be approved and implemented through the relevant planning, construction, and planning processes.
 2. The drawings are subject to change without notice.
 3. All materials shown are to be used unless otherwise specified. All materials are to be approved by the relevant authority for approval.
 4. The drawings are subject to change without notice.

murray & associates
 landscape architecture

16 The Spafield Building, 16th Floor, 100 West Wall Street, Dublin 3, D02 R933. Tel: +353 (0)1 454 0000

DATE	DESCRIPTION	BY	CHECKED
A 12/06/23	Planning-RFI	JVI	JW
0 01/12/22	Planning	JMA	JW

CLIENT: Cape Walth Hotel Unlimited
 PROJECT TITLE: Proposed Cemetery, Citywest Hotel and Convention Centre, Saggart, Co. Dublin

PROJECT FILE: Landscape Sections 1
 RFI Stage SDCC Reg. Ref. SD22A/0457

DATE	BY	CHECKED
1872_PL_S_01	AJ	JW
SCALE	SECTION	
1:200	A	
DATE		
27/06/23		

Copyright Murray and Associates, 2022