




Section A-A_Scale 1:100

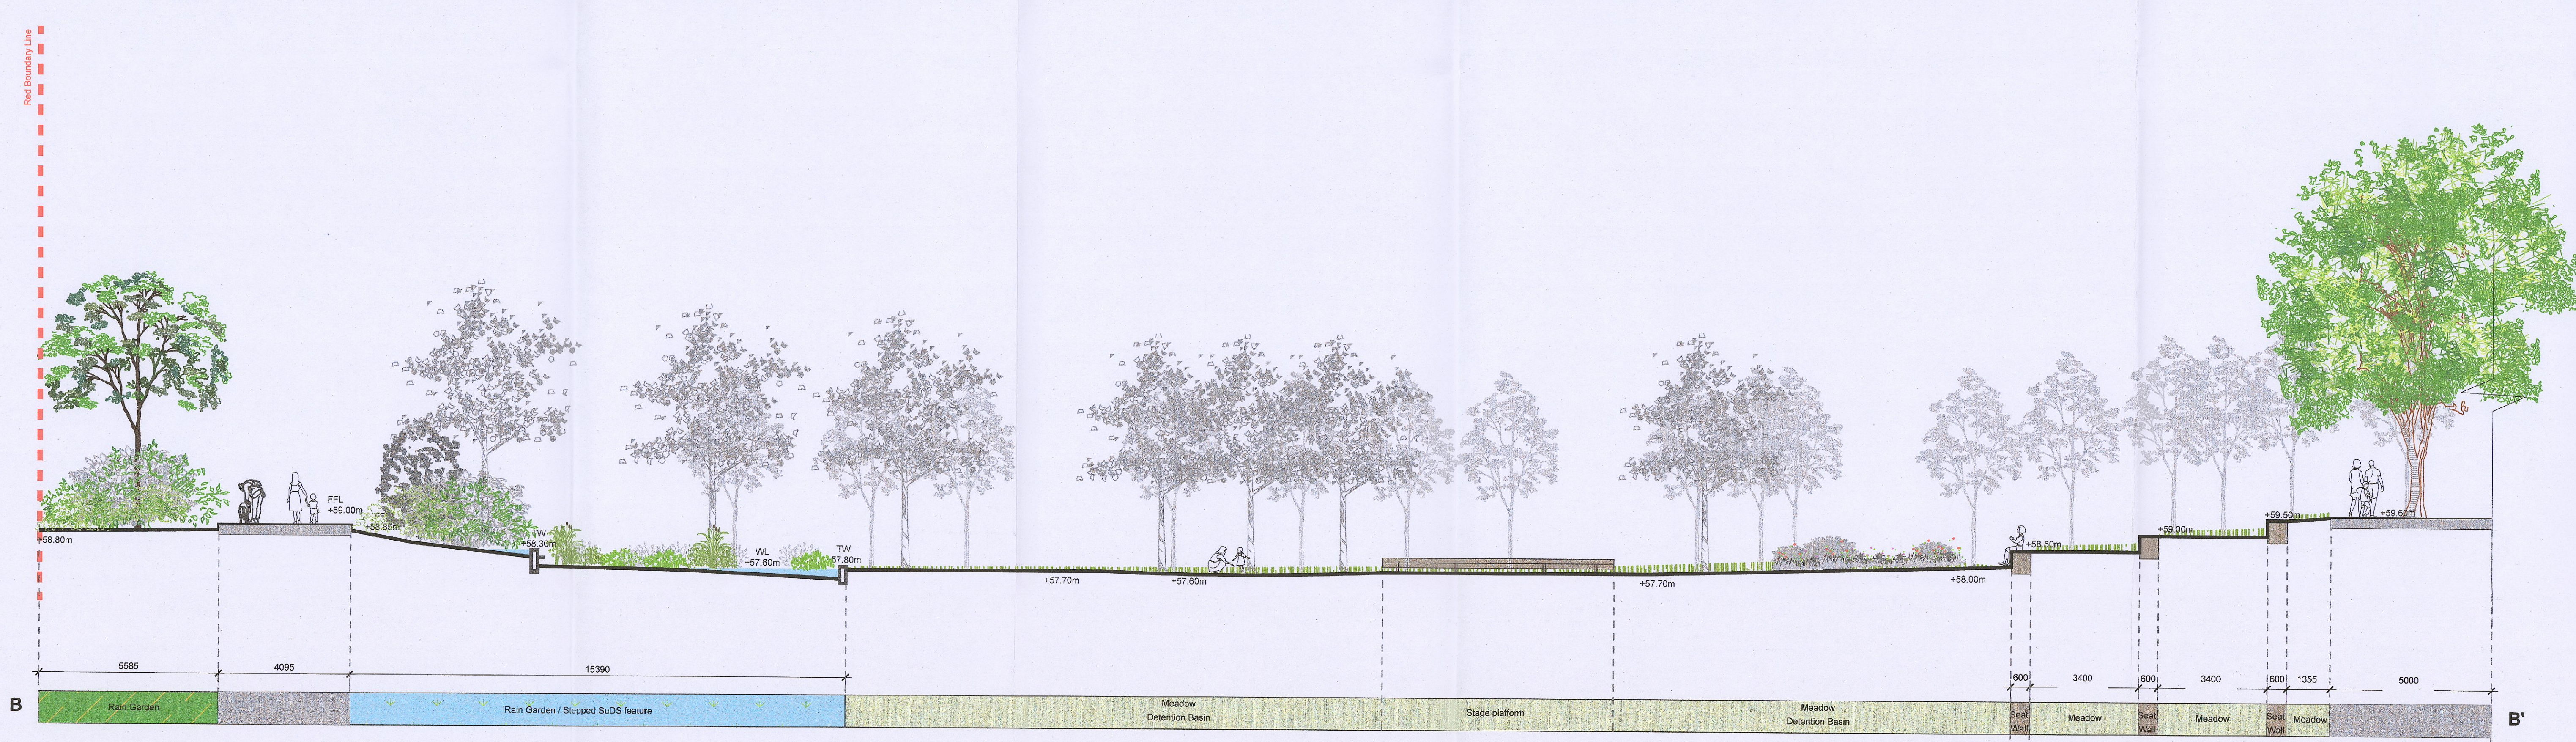

Section B-B_Scale 1:100

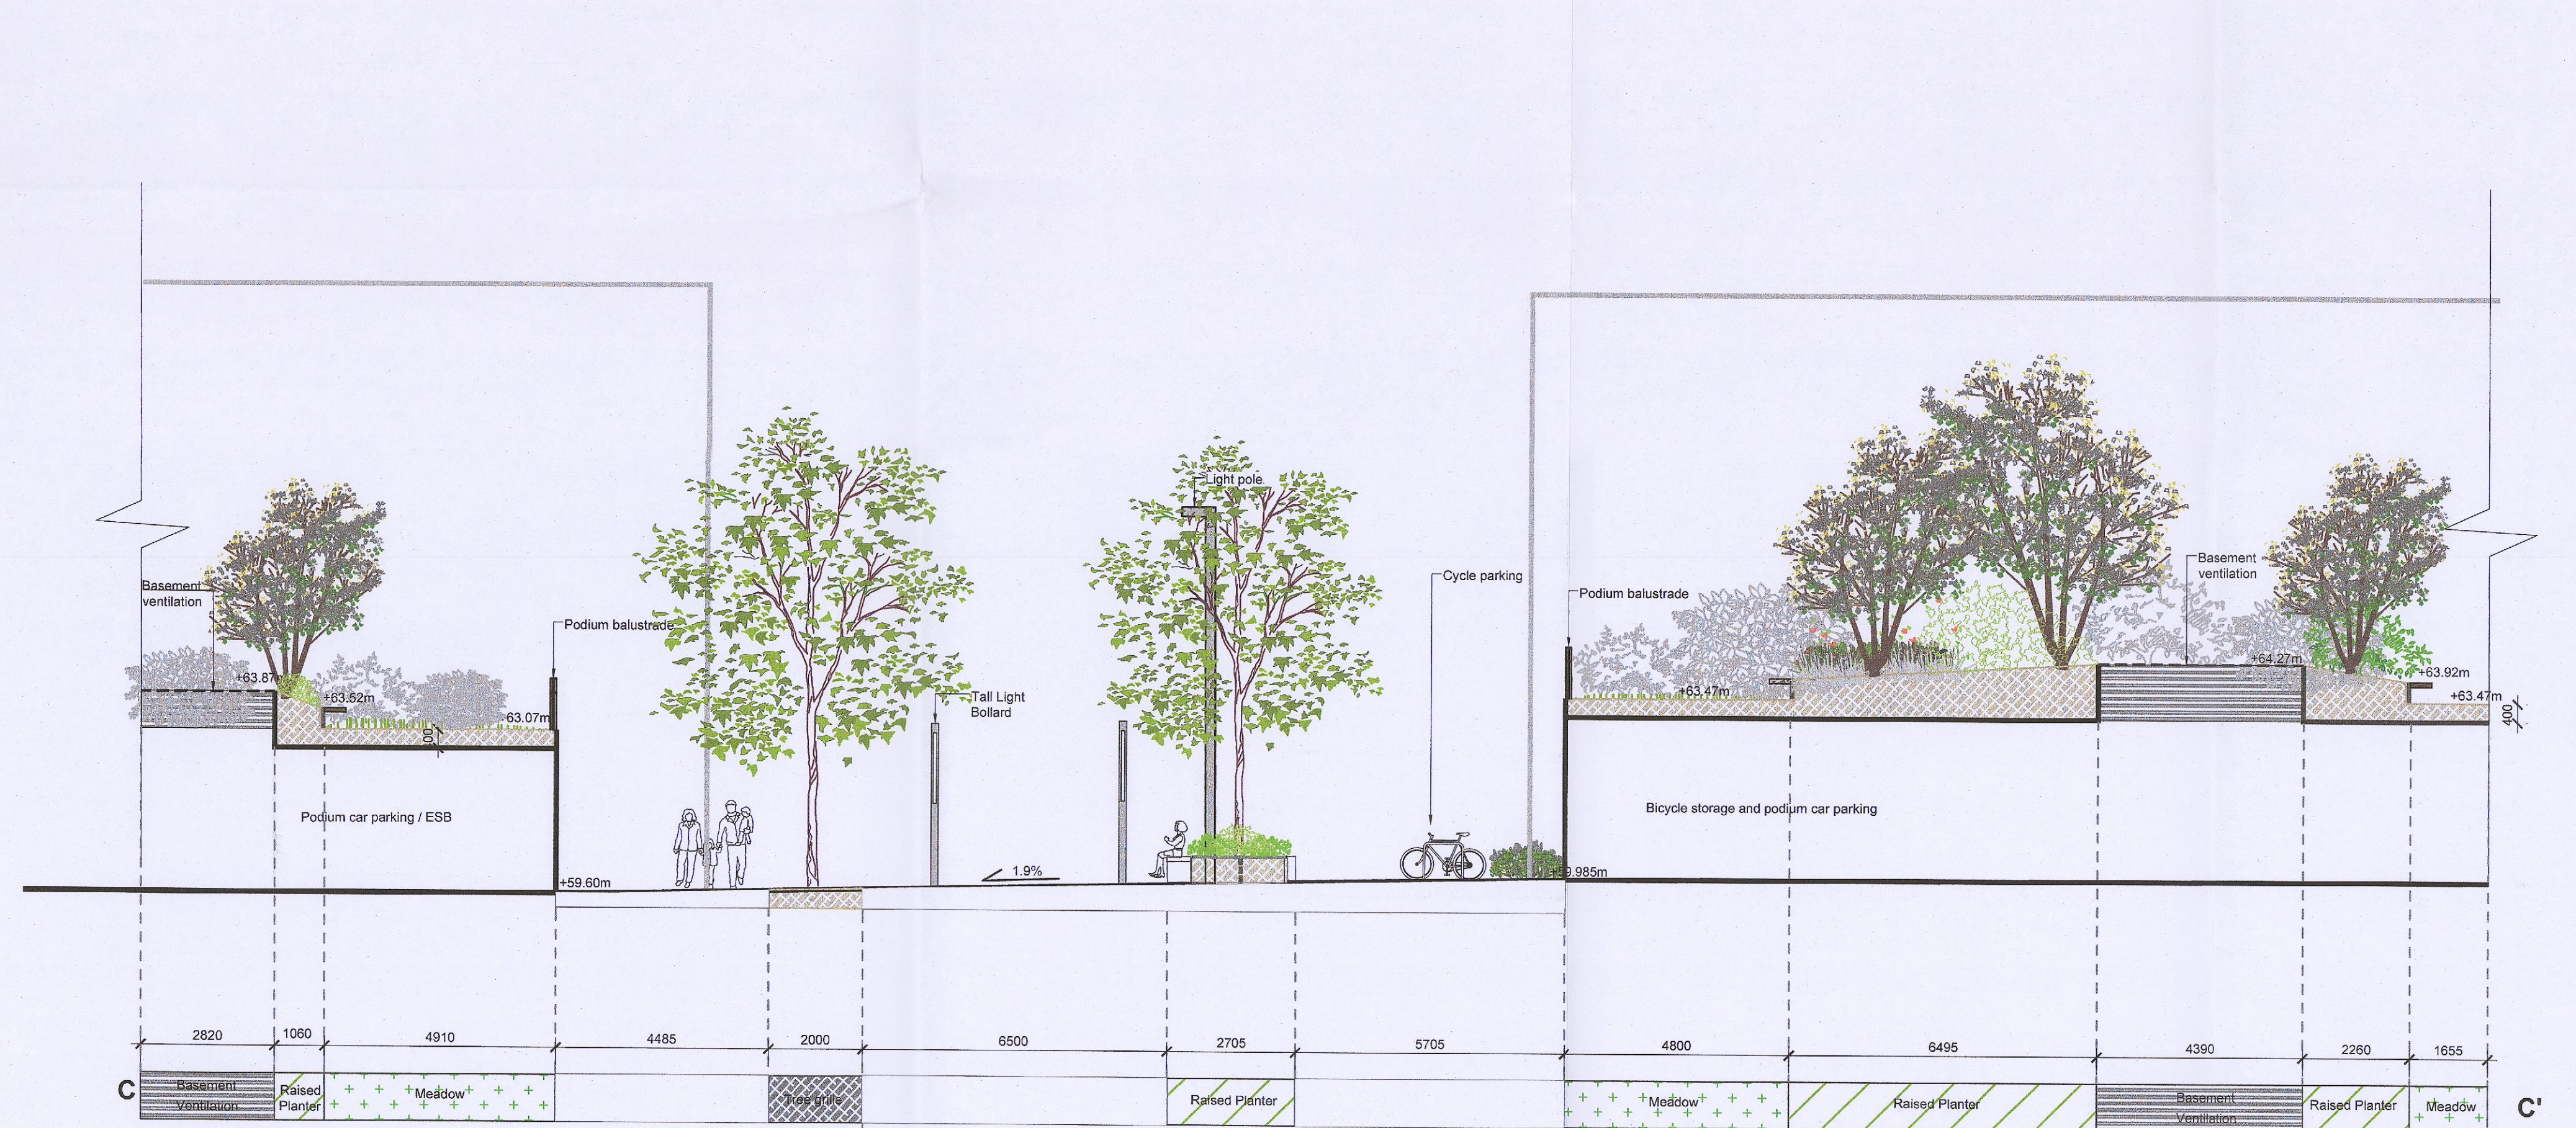

Section C-C_Scale 1:100

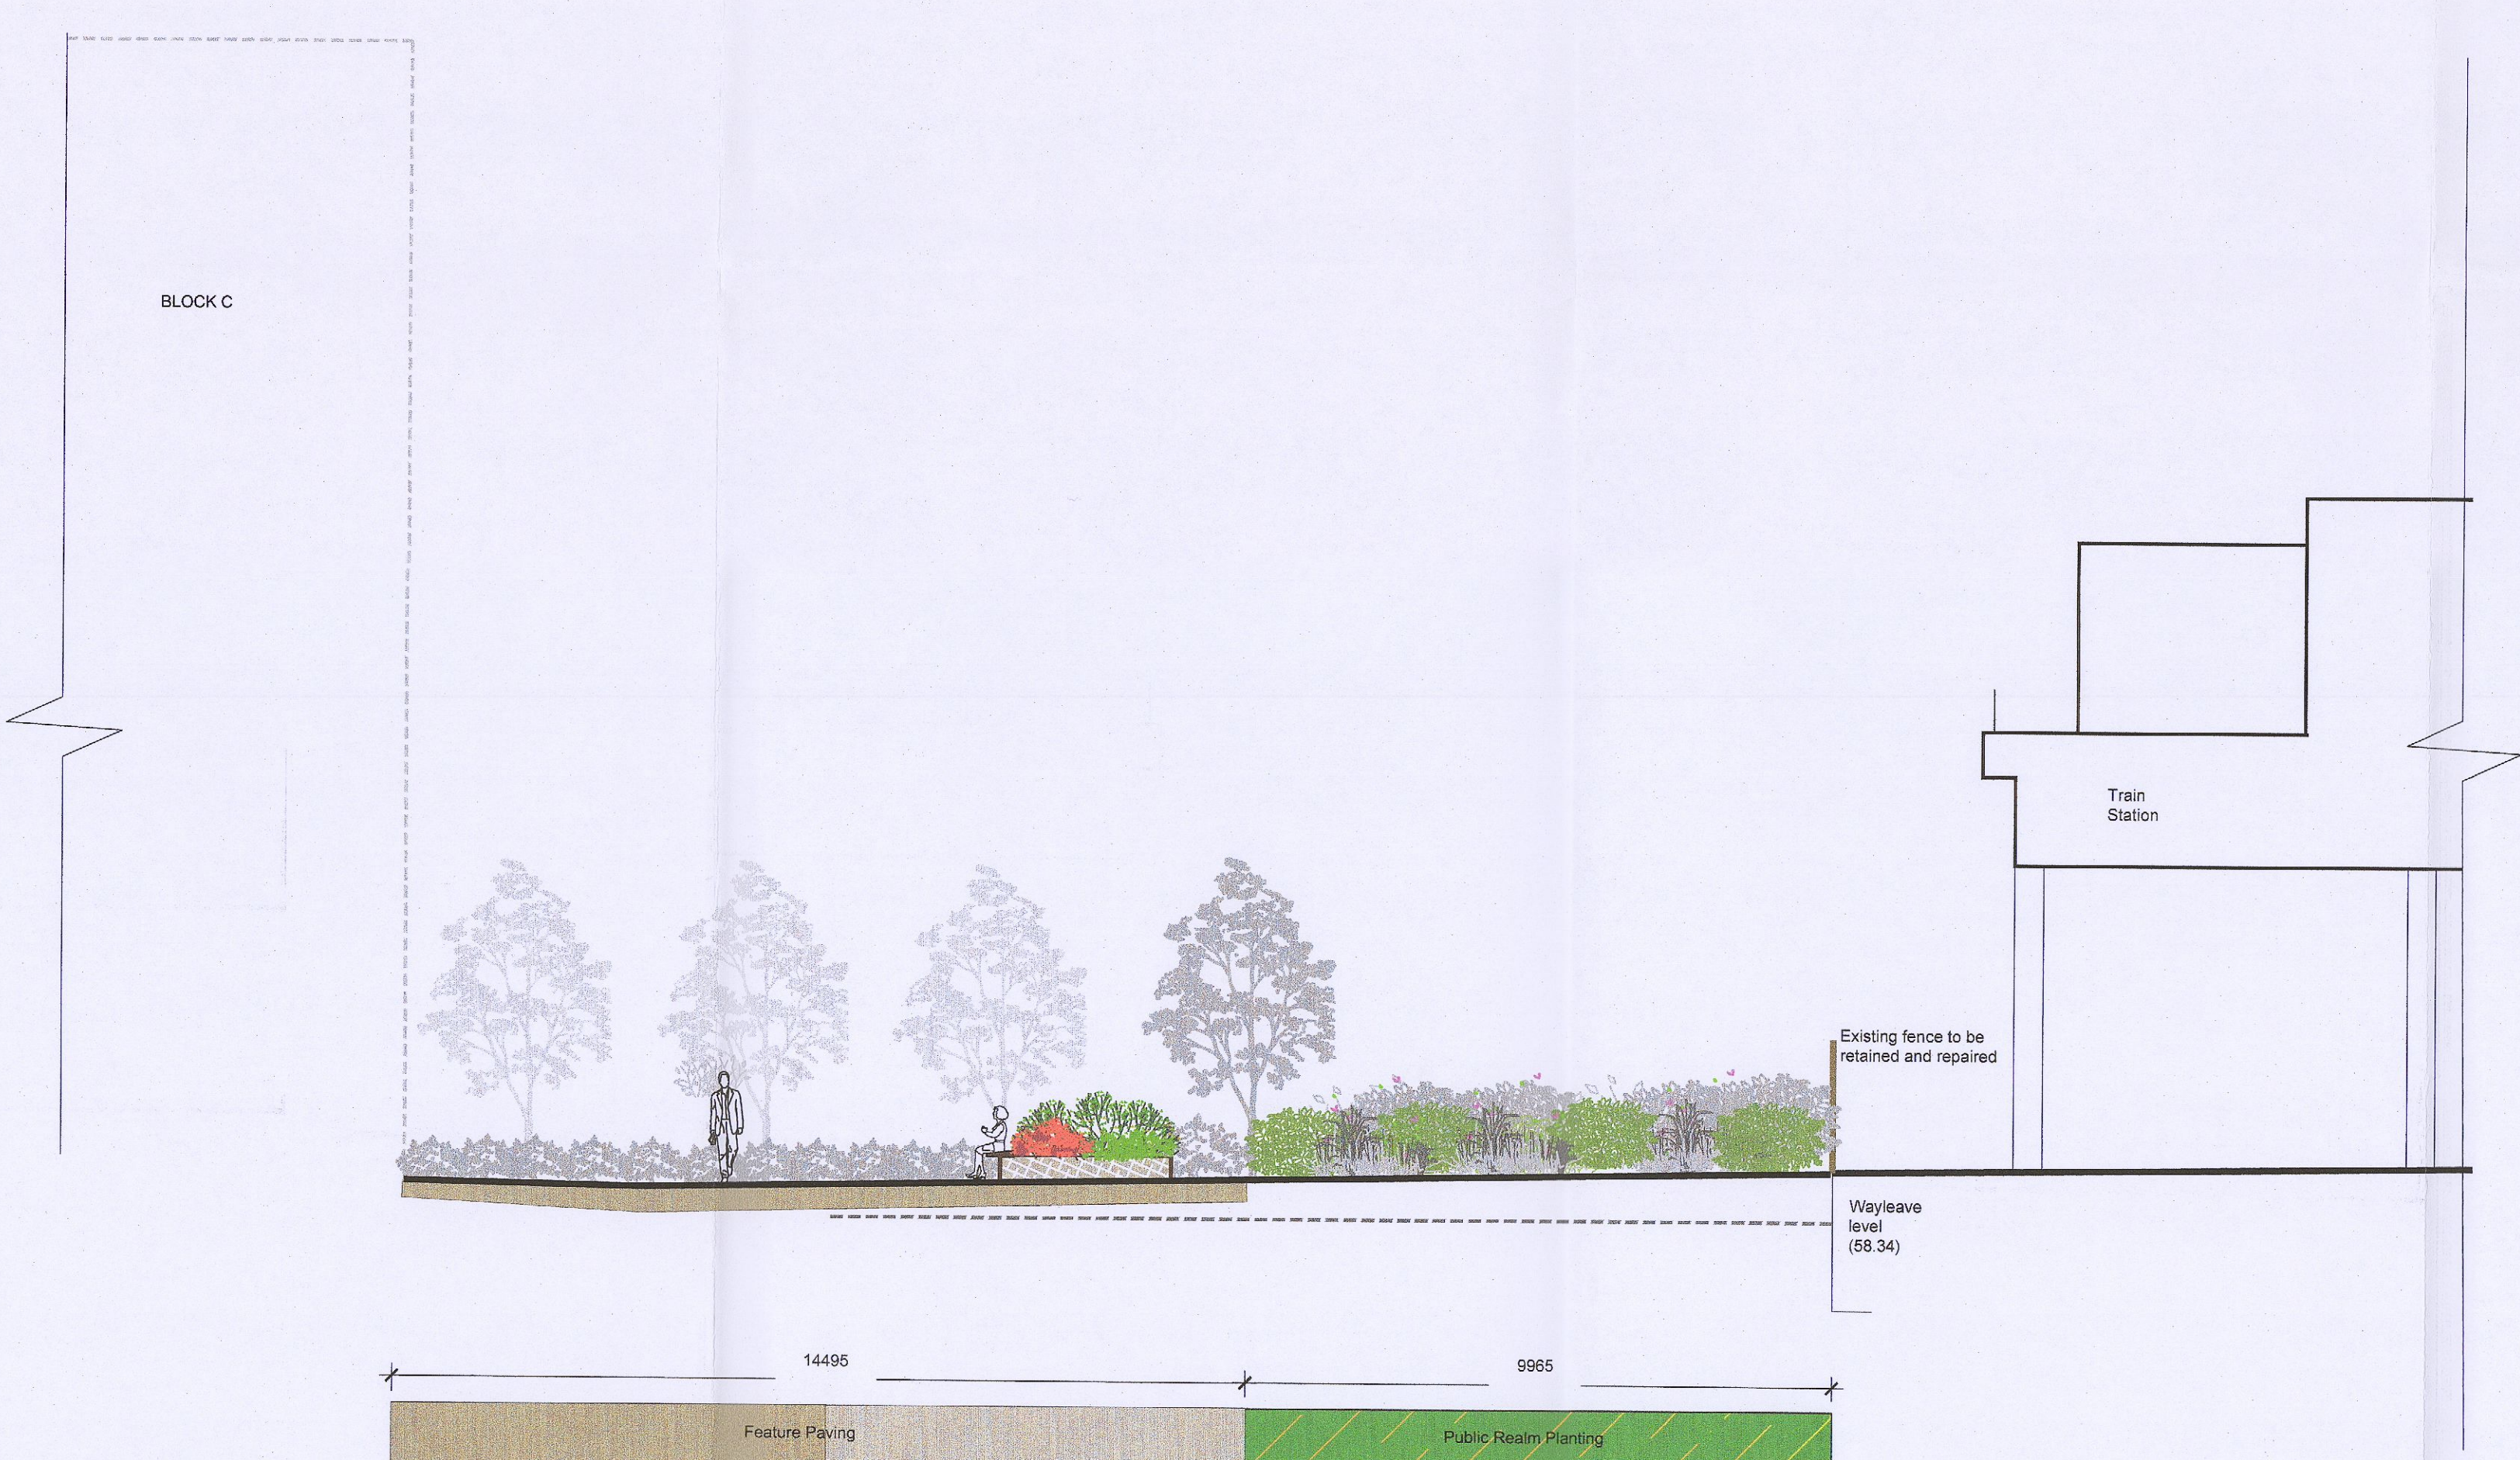

Section D-D_Scale 1:100



Key Plan_Scale 1:1000

The drawing is prepared by the landscape architectural professional named within the title block. The copyright of the drawing remains with Murray & Associates. This drawing may not be used, reproduced, or otherwise disseminated without the written consent of Murray & Associates. All rights reserved. No part of this drawing may be reproduced, stored in a retrieval system, or transmitted in any form or by any means, electronic, mechanical, photocopying, recording, or otherwise, without the prior written permission of Murray & Associates. This drawing is not suitable for use by contractors or other parties. It is intended for the use of the client only. It is not to be used for construction purposes. It is not to be used for any other purpose without the prior written permission of Murray & Associates.

murray & associates
landscape architecture

D 12/07/23	RFI	JIS	MB
C 02/12/22	Planning	JIS/CA	CA
B 19/08/22	Planning	JIS/CA	MB
A 12/08/22	Draft	JIS/CA	MB
0 27/07/22	Sketch	JIS	MB
DATE:	DESCRIPTION:	DESIGNED BY:	CHECKED BY:

CLIENT: Cairn Homes Properties Ltd.
PROJECT TITLE: Clonburris Urban Core

SHEET TITLE: Sections (1/2)

SHEET NO: 1868_PL_S_01	SHEET BOX: A0
SCALE: As Shown	PROJECT: 1868
STAGE: Planning RFI	DATE: 12/07/23