


Section D-D'_Scale 1:100




Key Plan_Scale 1:1000

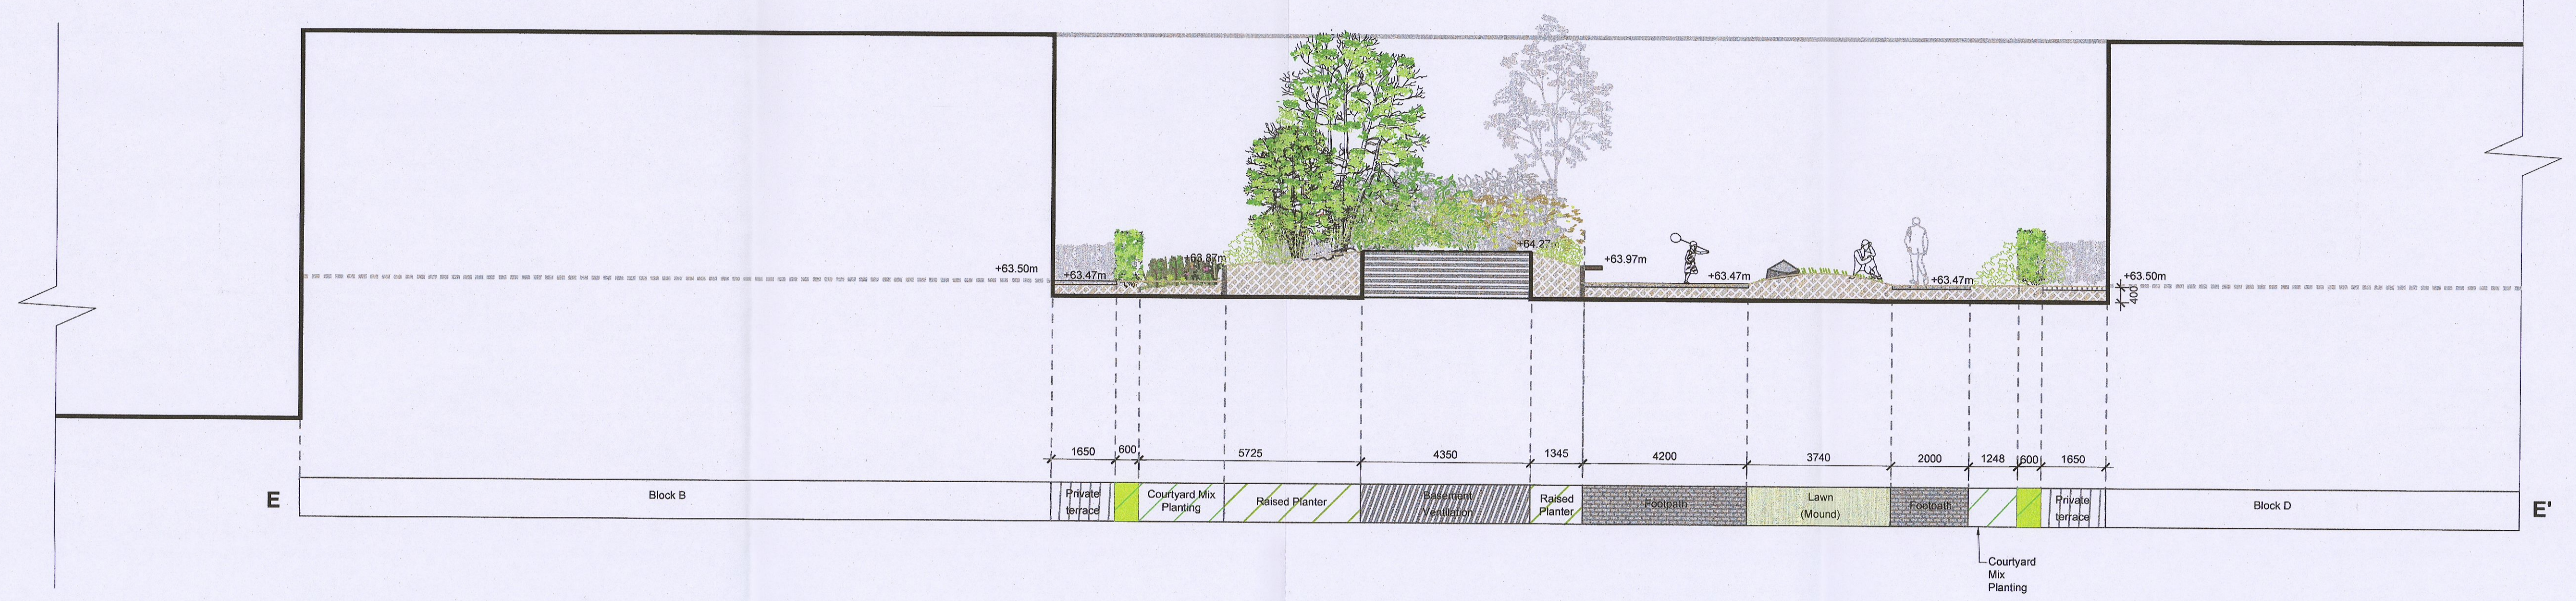

Section E-E'_Scale 1:100



Section F-F'_Scale 1:100

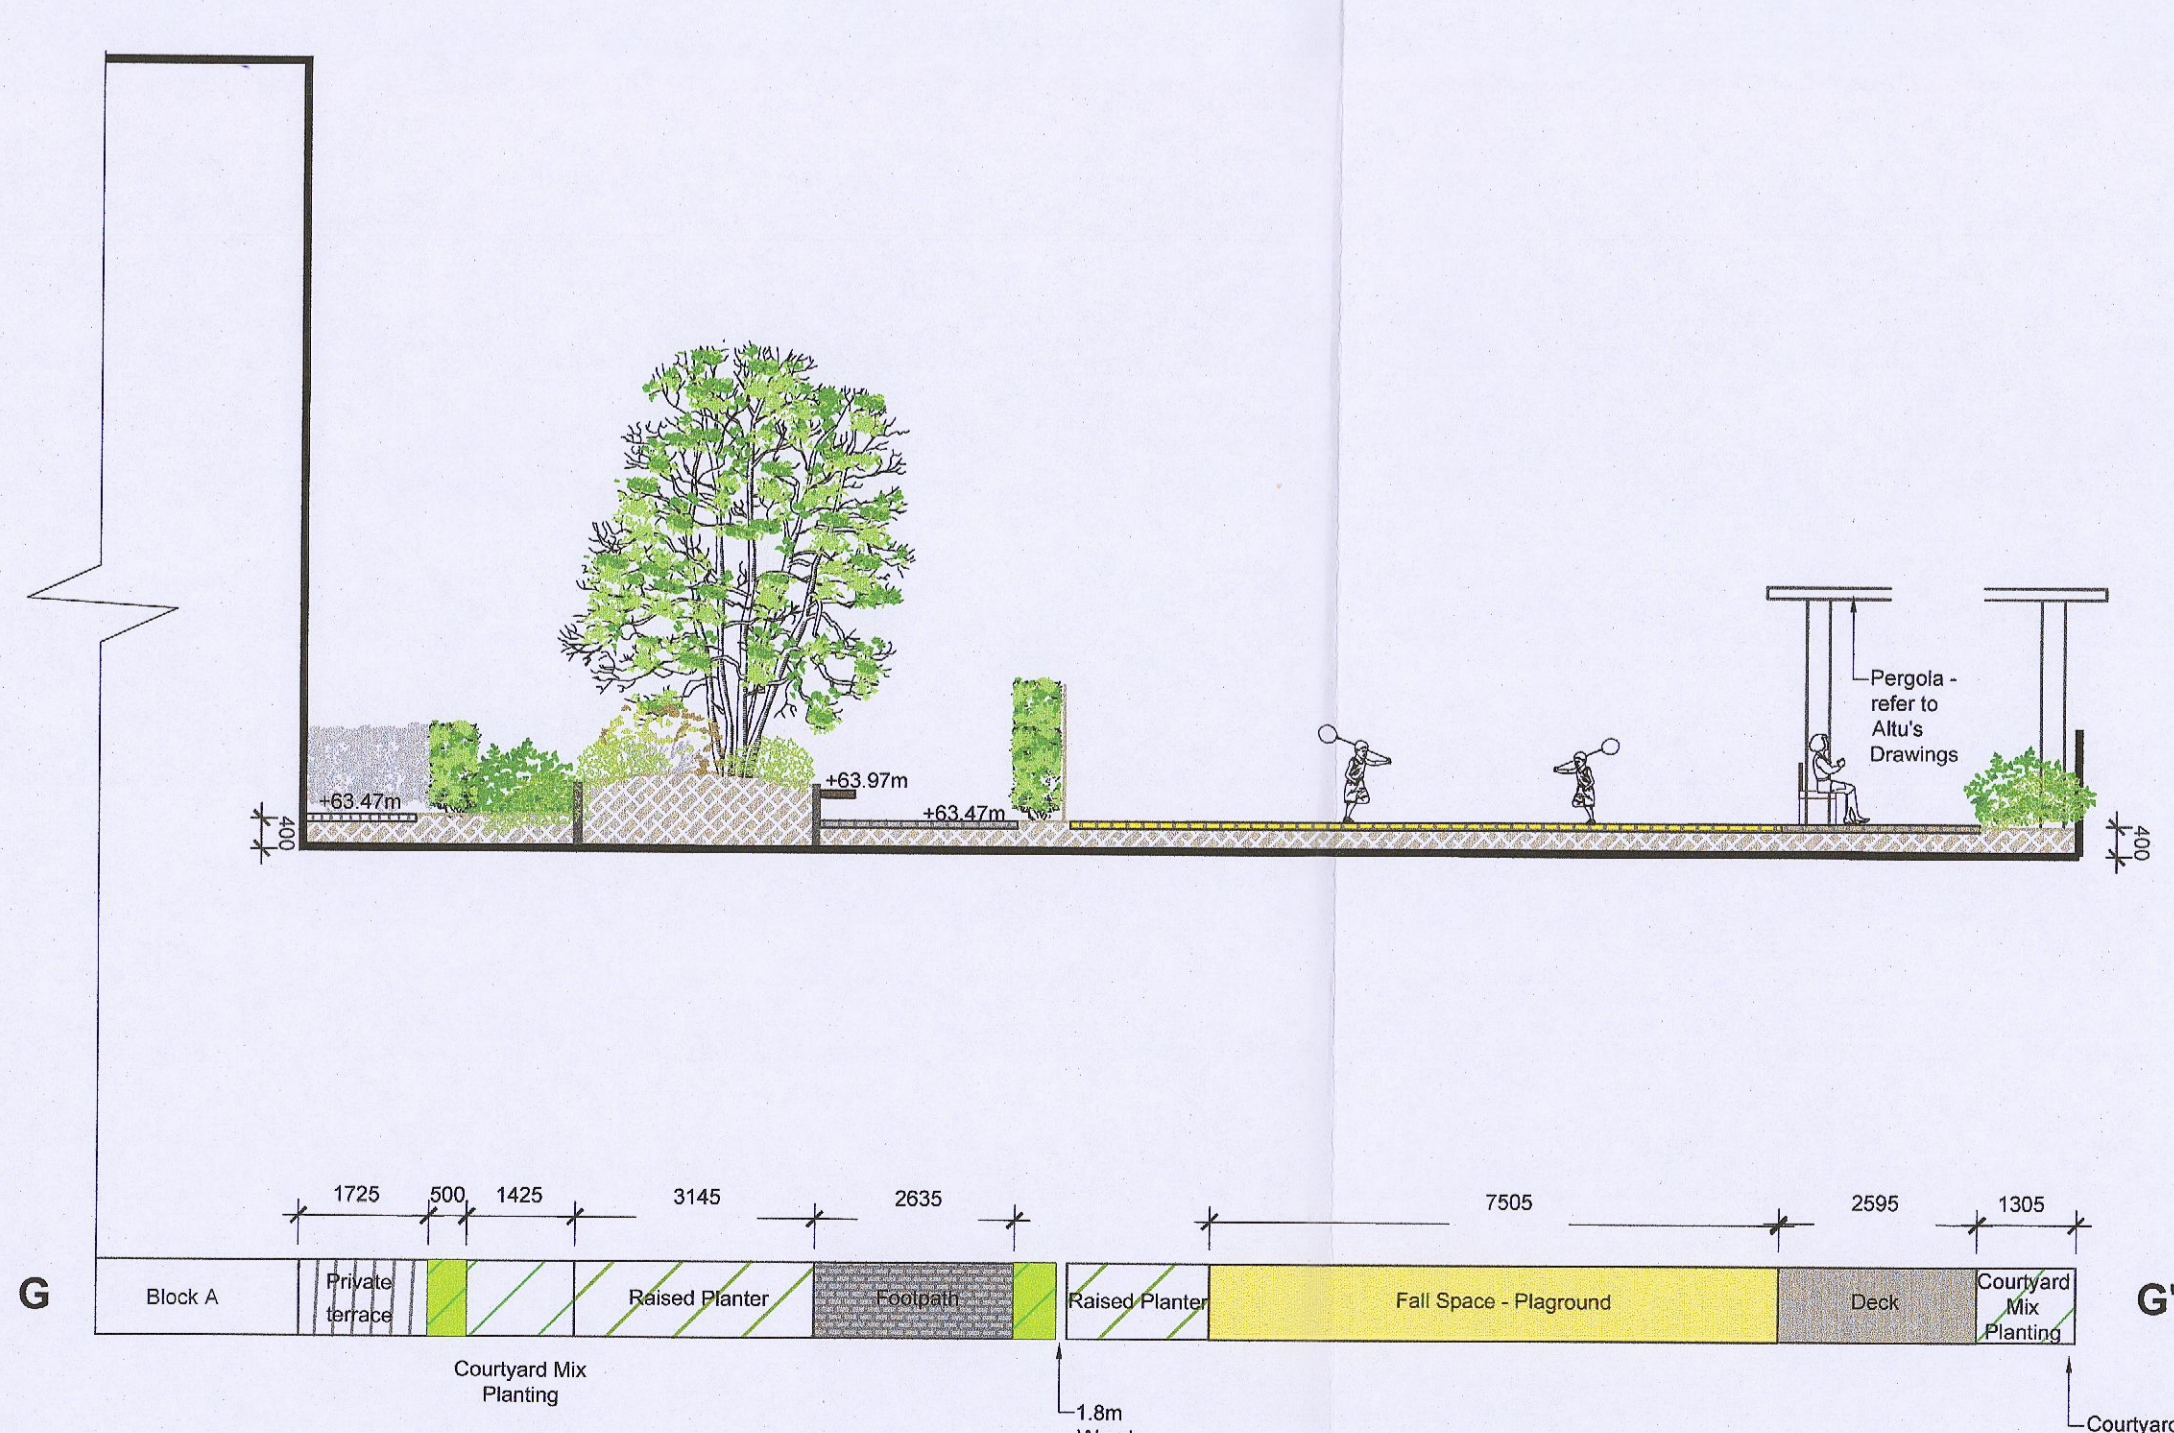

Section G-G'_Scale 1:100

This drawing is intended to show landscape and building proposals only. Please refer to relevant engineering drawings for exact details of building, structures, roads, parking etc.

The copyright of this drawing is vested with Murray & Associates. This drawing may not be used for any other project without the written consent of Murray & Associates.



Client: Cairn Homes Properties Ltd.
 Project Title: Courtyard Urban Core
 Sheet Title: Sections (2/2)
 Sheet No: 1868_PL_S_02
 Scale: 1:100
 Date: 12/07/23