


CONTIGUOUS ELEVATION  
SCALE 1:100

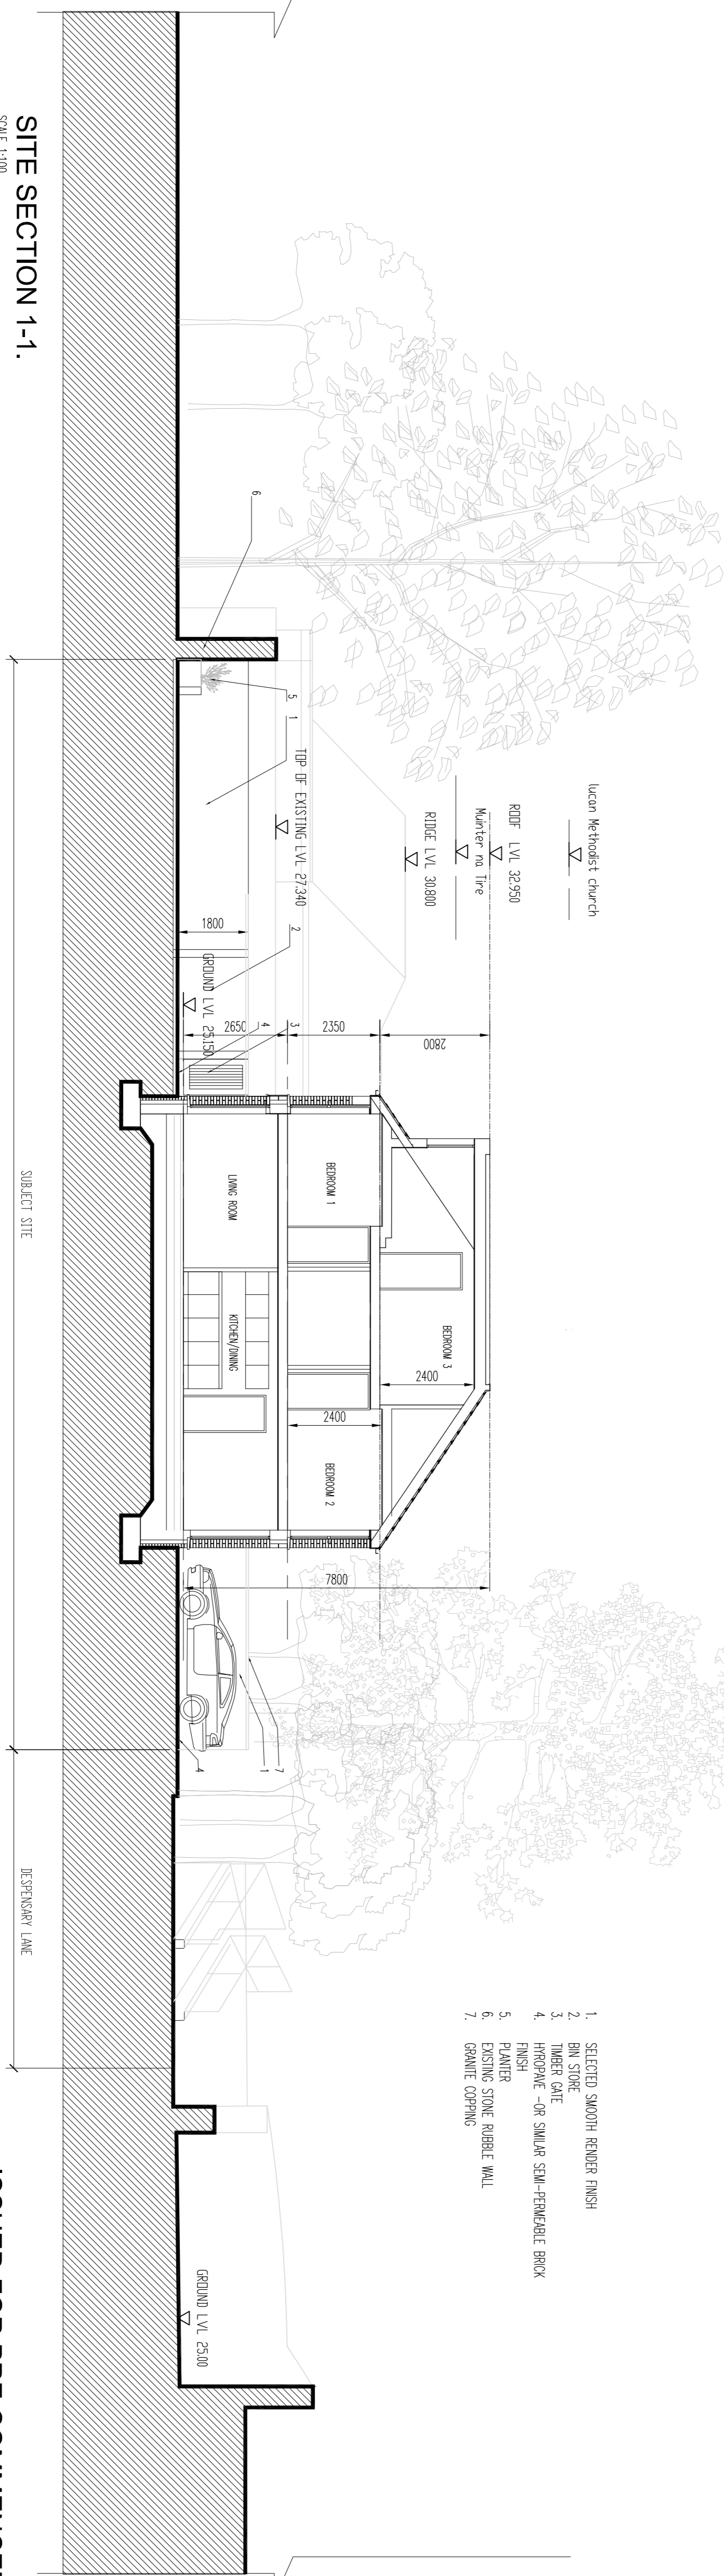

SITE SECTION 1-1.  
SCALE 1:100

1. SELECTED SMOOTH RENDER FINISH

**General Notes:-**  
 Contractors must verify all dimensions on the site.  
 Work only from figured dimensions.  
 This drawing to be used in conjunction with all relevant Consultant's drawings.  
 Reproduction of the whole or part of the information, plates & concepts herein this drawing constitutes an infringement of copyright.

Revision	Schedule	Initial	Rev.	Date

Revision	Schedule	Initial	Rev.	Date

Revision	Schedule	Initial	Rev.	Date

Revision	Schedule	Initial	Rev.	Date

**ISSUED FOR PRE COMMENCEMENT RELATING TO  
 CONDITION 2A DECISION ORDER 1579 - SD22A/0066**

Revision	Schedule	Initial	Rev.	Date

**ISSUED FOR COMMENCEMENT APPROVAL**  
**ISSUED FOR ADDITIONAL INFORMATION - ADDITIONAL INFORMATION**  
**ISSUED FOR ADDITIONAL INFORMATION - SD22A/0066**  
**ISSUED FOR PLANNING**

Revision	Schedule	Initial	Rev.	Date

**Drawing Title**  
 SITE SECTION -  
 CONTIGUOUS ELEVATION -  
 FOR PRE COMMENCEMENT APPROVAL

**Client:** JOHN POPE  
**Project:** RESIDENTIAL DEVELOPMENT AT HILLVIEW, DISPENSARY LANE, LUCAN.  
**Scale:** 1:100 @ A1

**Drawn:** NMB  
**Checked:** TC  
**Scale:** 1:100 @ A1

**28 Mountjoy Square East,  
 Dublin 1,  
 Ireland**  
**Tel: 01 666 6624  
 Fax: 01 666 6625  
 Email: info@pames.com**

**PAMES DEVELOPMENTS LTD.**