


NOTES

- THIS DRAWING IS TO BE READ IN CONJUNCTION WITH ALL ENGINEERS & ARCHITECTS DRAWINGS FIGURED DIMENSIONS ONLY (NOT SCALING) TO BE USED. WHERE A CONFLICT OF INFORMATION EXISTS OR IF IN ANY DOUBT - 'ASK'.
- CONSULTANTS TO BE INFORMED IMMEDIATELY OF ANY DISCREPANCIES BEFORE WORK PROCEEDS.

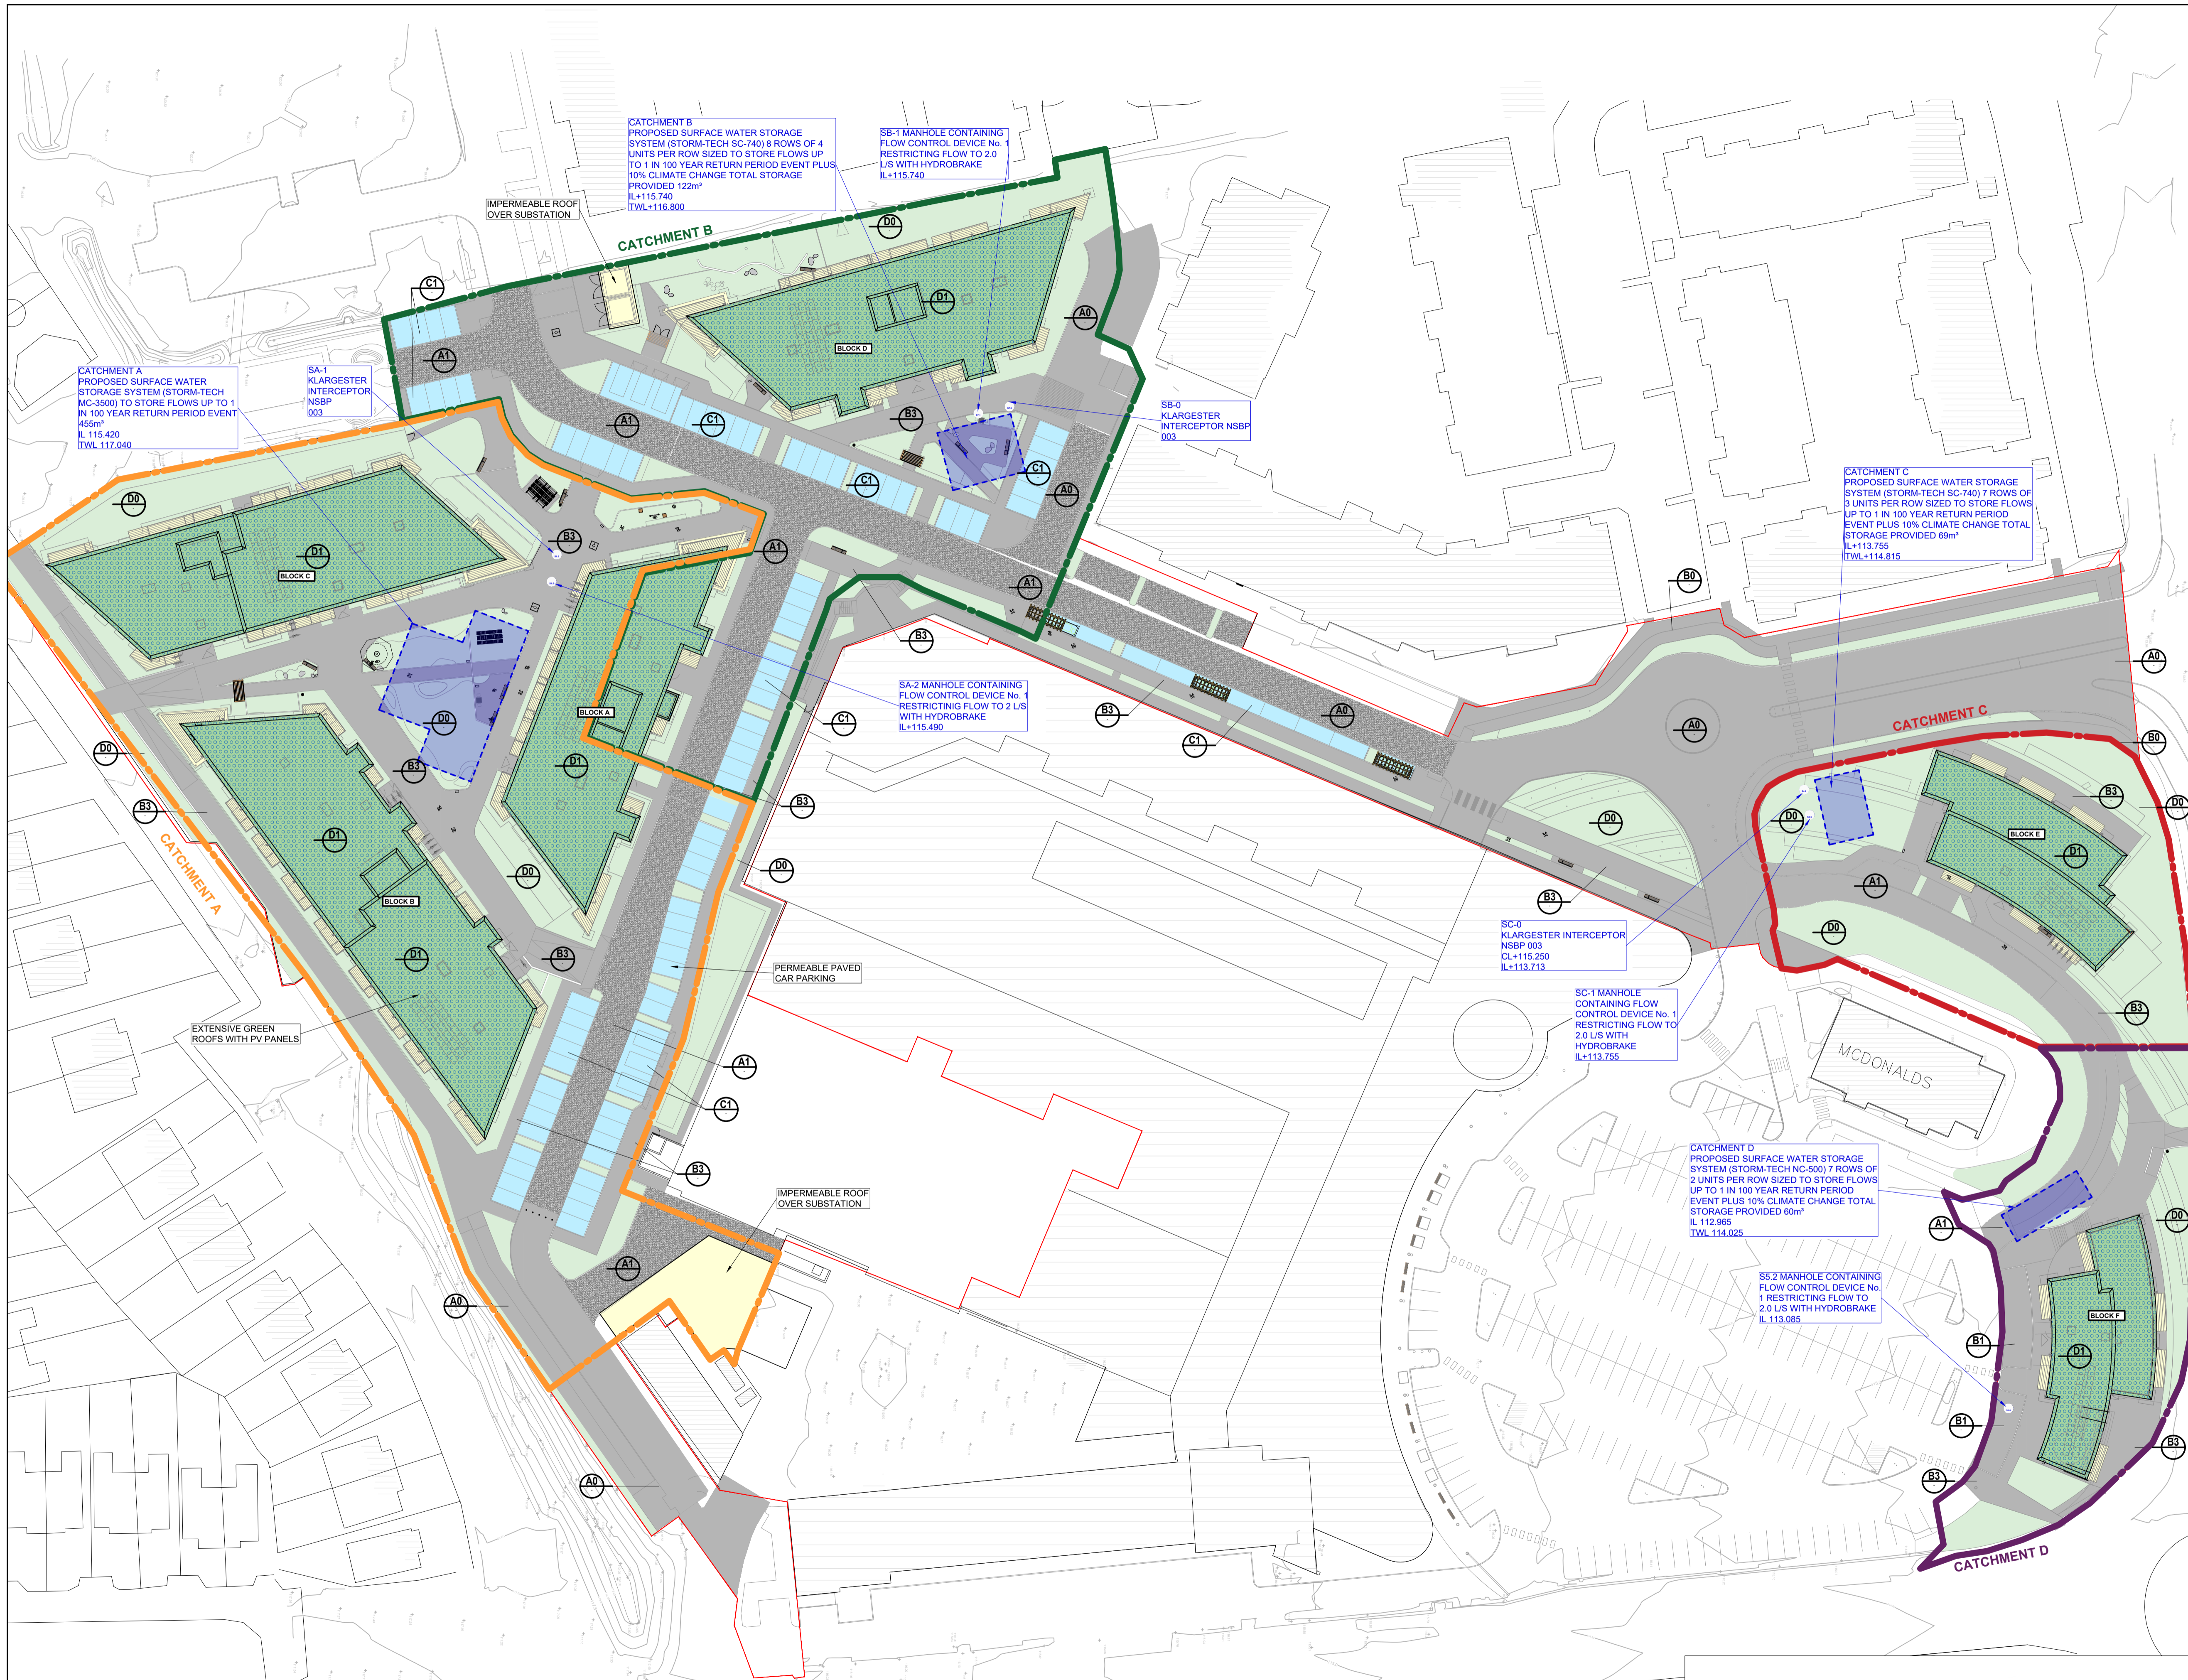

SURFACE LEGEND		SUDDS LEGEND		
A0	EXISTING ROAD SURFACE			
A1	ASPHALT			
A2	CONCRETE			
A3	BLOCK PAVING			
B0	EXISTING FOOTPATH			
B1	ASPHALT			
B2	CONCRETE			
B3	BLOCK PAVING			
B4	GRAVEL LODGE			
B5	PERFORATED BRICK PAVING			
B6	PERFORATED MASONRY			
B7	PERFORATED CONCRETE			
C1	PERFORABLE PAVED ROADWAY	C1.1	C1.2	C1.3
C2	PERFORABLE PAVED FOOTPATH	C2.1	C2.2	C2.3
C3	CONCRETE			
D0	SOFT LANDSCAPING: TURF GRASS			
D1	SOFT LANDSCAPING: STRIATED GRASS	D1.1	D1.2	

SuDS LAYOUT PLAN
 SCALE @ A1: 1:500
 SCALE @ A3: 1:1000

PL1	17.07.23	ISSUED FOR PLANNING	AM
ISSUE	DATE	DESCRIPTION	BY
Project Engineer: B'ON		Project Director: MH	
BM STAGE			
PLANNING			
CLIENT ARDSTONE HOMES LIMITED			
PROJECT TITLE CITYWEST DRIVE			BM PROJECT No. 21.226
REFERENCE CWD-BMCE-XX-ZZ-M3-C-00001	SUITABILITY S0	REVISION P01.01	
DRAWING TITLE SuDS LAYOUT PLAN			
DRAWING REFERENCE CWD-BMCE-ZZ-ZZ-DR-C-1300	STATUS PL	REVISION 1	