


**Landscape Planting Plan** Scale 1:500

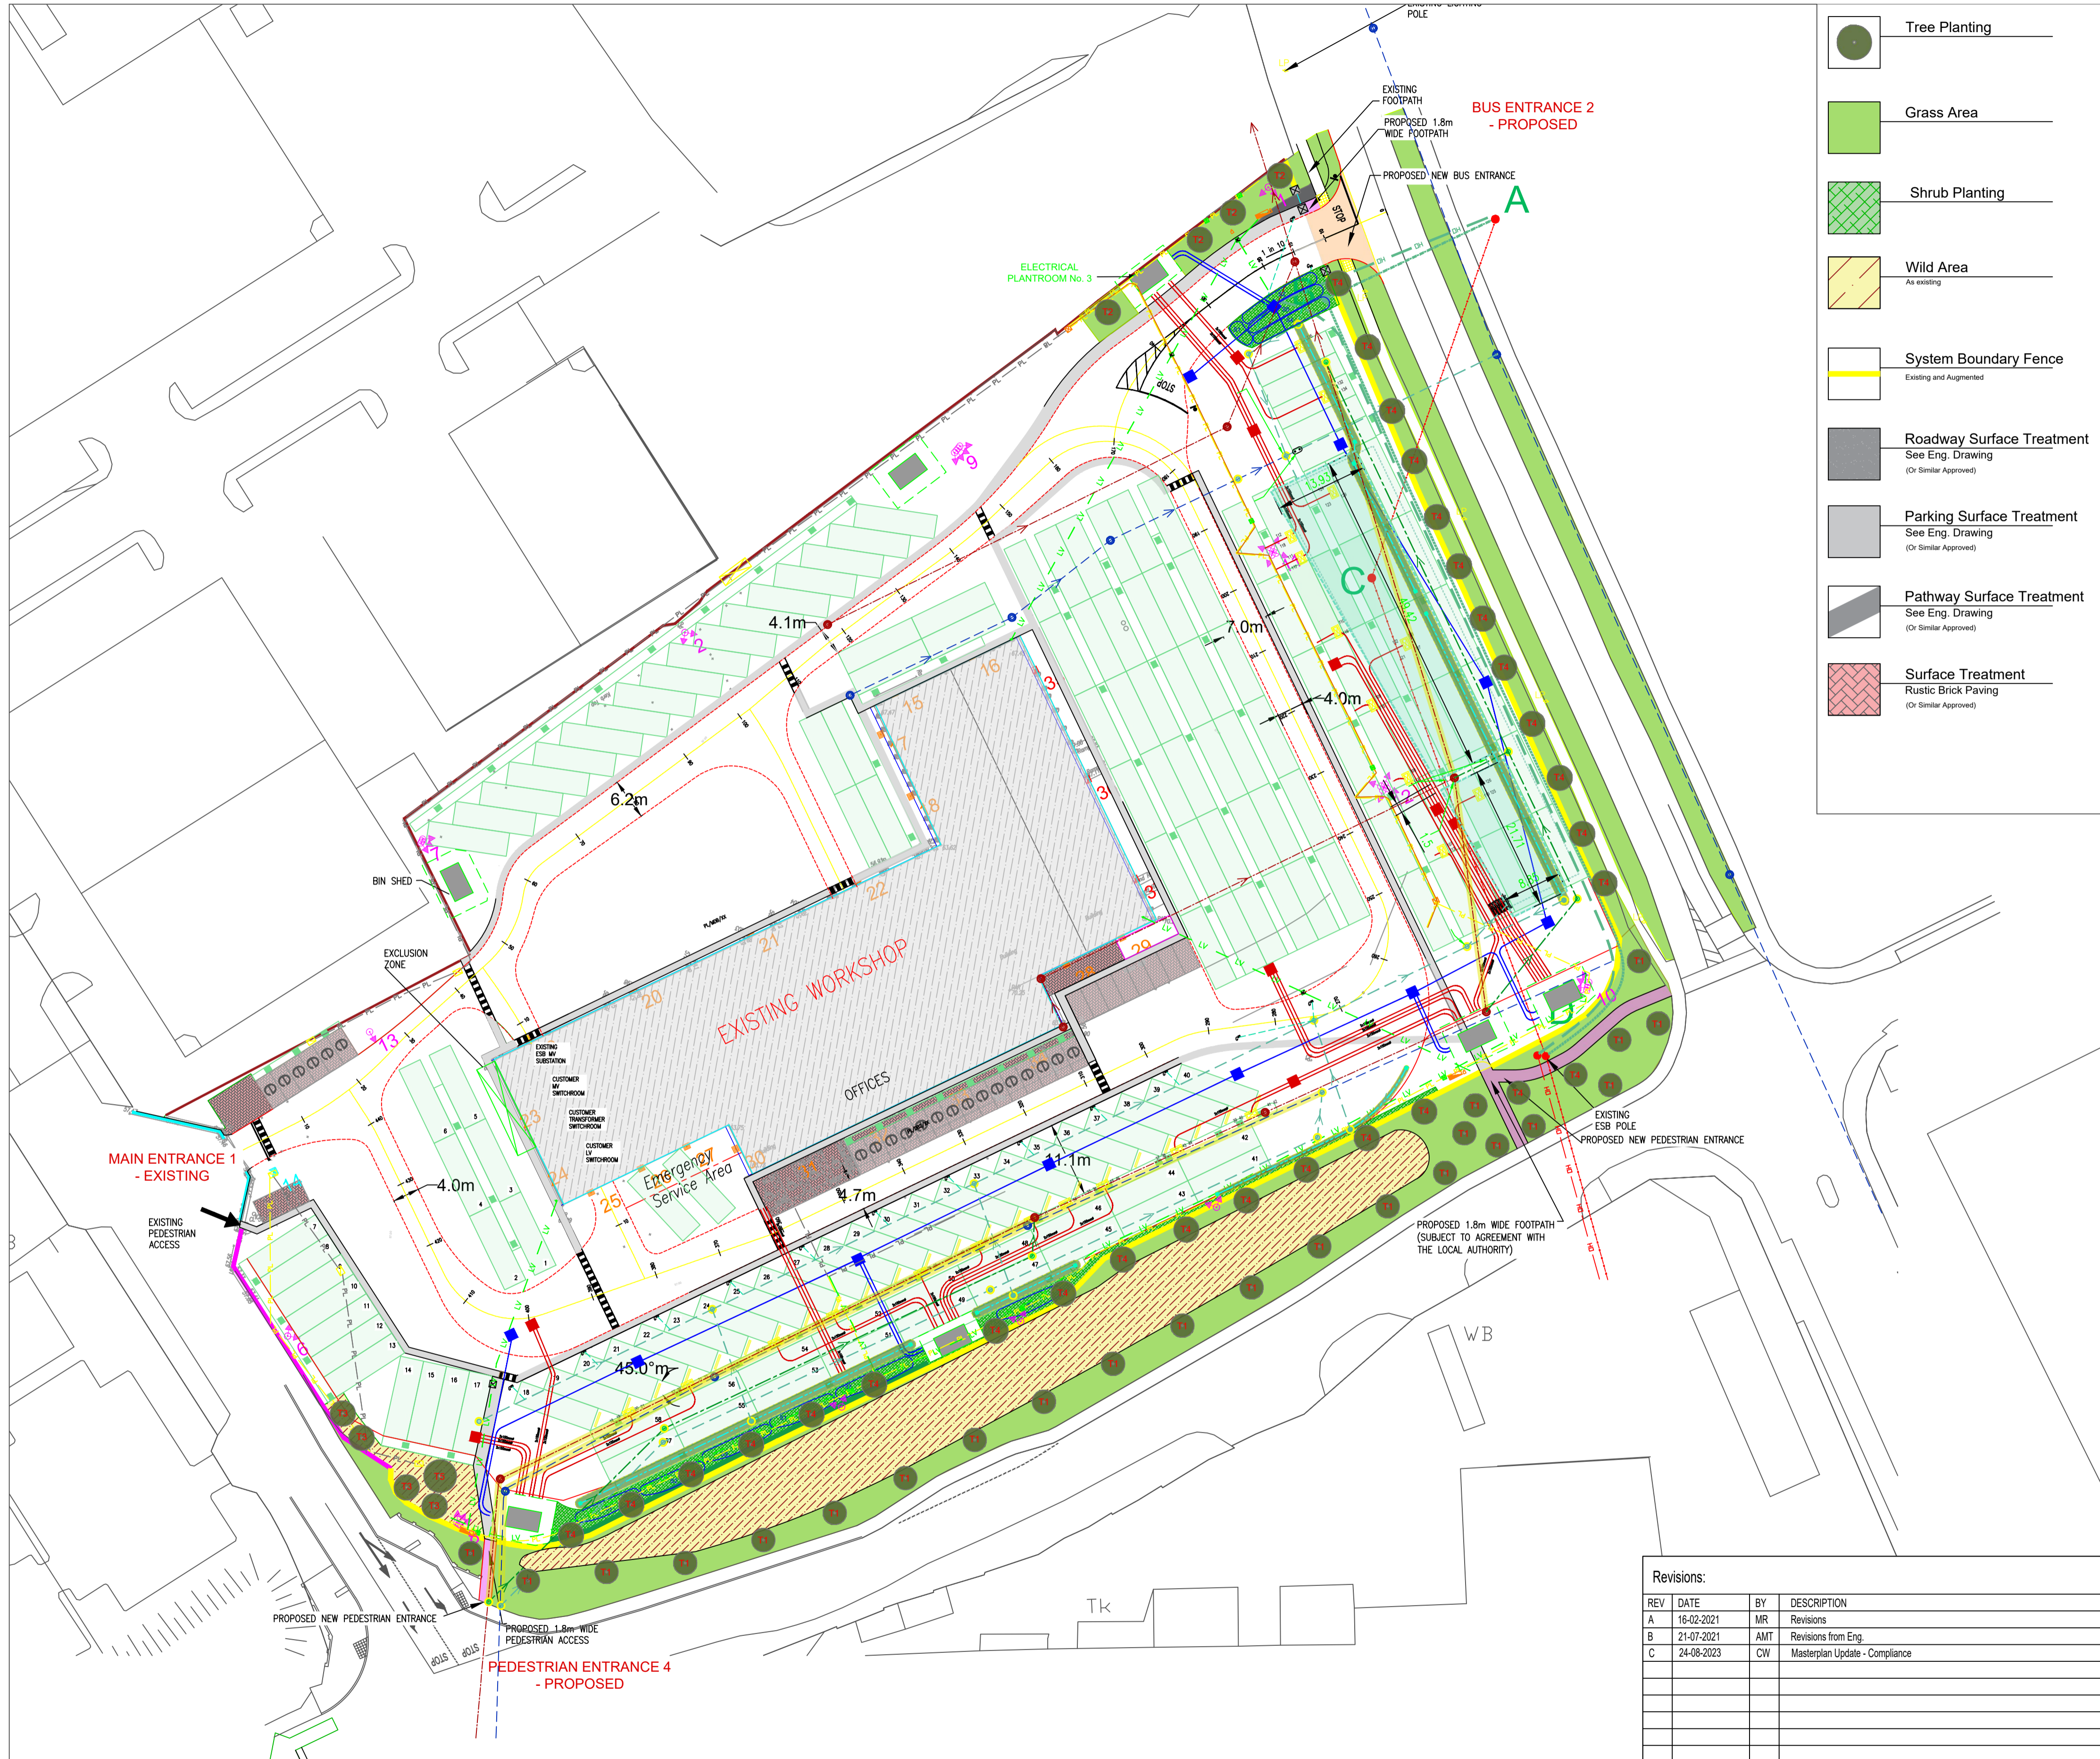

**Legend**

- Tree Planting
- Grass Area
- Shrub Planting
- Wild Area (As existing)
- System Boundary Fence (Existing and Augmented)
- Roadway Surface Treatment (See Eng. Drawing (Or Similar Approved))
- Parking Surface Treatment (See Eng. Drawing (Or Similar Approved))
- Pathway Surface Treatment (See Eng. Drawing (Or Similar Approved))
- Surface Treatment (Rustic Brick Paving (Or Similar Approved))

**Proposed Tree Planting**

No.	Name	Size	Qty:
T1	Acer campestre 'Elsrijk'	16-18cm	28
T2	Acer platanoides	16-18cm	4
T3	Betula pendula	14-16cm	4
T4	Fagus sylvatica 'Dawyck'	16-18cm	23
T5	Pinus sylvestris	250cm	1

**Ground Cover**

No.	Name	Size	No.
S1	Bergenia cordifolia	2Ltr.	4/m <sup>2</sup>
S2	Persicaria affine	2Ltr.	4/m <sup>2</sup>

**Medium Shrub Planting**

S3	Hypericum calycinum	2Ltr.	3/m <sup>2</sup>
S4	Lavandula angustifolia	2Ltr.	3/m <sup>2</sup>
S5	Prunus 'Otto Luyken'	3Ltr.	3/m <sup>2</sup>

**Wildflower Meadow Mix**

**Name:**  
 Common knapweed - *Centaurea nigra*  
 Ribwort plantain - *Plantago lanceolata*  
 Red clover - *Trifolium pratense*  
 Bird's-foot trefoil - *Lotus corniculatus*  
 Bulbous buttercup - *Ranunculus bulbosus*  
 Meadow buttercup - *Ranunculus acris*  
 Lady's-bedstraw - *Galium verum*  
 Cowslip - *Primula veris*  
 Oxeye daisy - *Leucanthemum vulgare*  
 Yellow Rattle - *Rhinanthus minor*  
 Common sorrel *Rumex acetosa*  
 Burnet saxifrage - *Pimpinella saxifraga*  
 Autumn hawkbit - *Leontodon autumnalis*  
 Rough hawkbit - *Leontodon hispidus*

**Total Area: 730 m<sup>2</sup>**

**Revisions:**

REV	DATE	BY	DESCRIPTION
A	16-02-2021	MR	Revisions
B	21-07-2021	AMT	Revisions from Eng.
C	24-08-2023	CW	Masterplan Update - Compliance

Project Title: Proposed Go Ahead Bus Depot, Lower Ballymount Road, Dublin 12

Client: Go Ahead Ireland

Drawing Title: Planting Plan

Job No.: 1584

**Ronan MacDiarmada + Associates Ltd.**  
 Landscape Architects and Consultants.  
 5 Tootenhill, Rathcoole, Co. Dublin  
 tel: +353 1 412 4476 mob: 086 26 25 438  
 fax: +353 1 401 3748 e-mail: ronan@mda.ie

Dwg. No: 3.1 (A1)  
 Scale: 1:500 @ A1  
 Date: 07.01.2021  
 Drawing By: MR  
 Checked By: RMD

This Drawing is Copyright ©