


Landscape Masterplan Scale 1:500

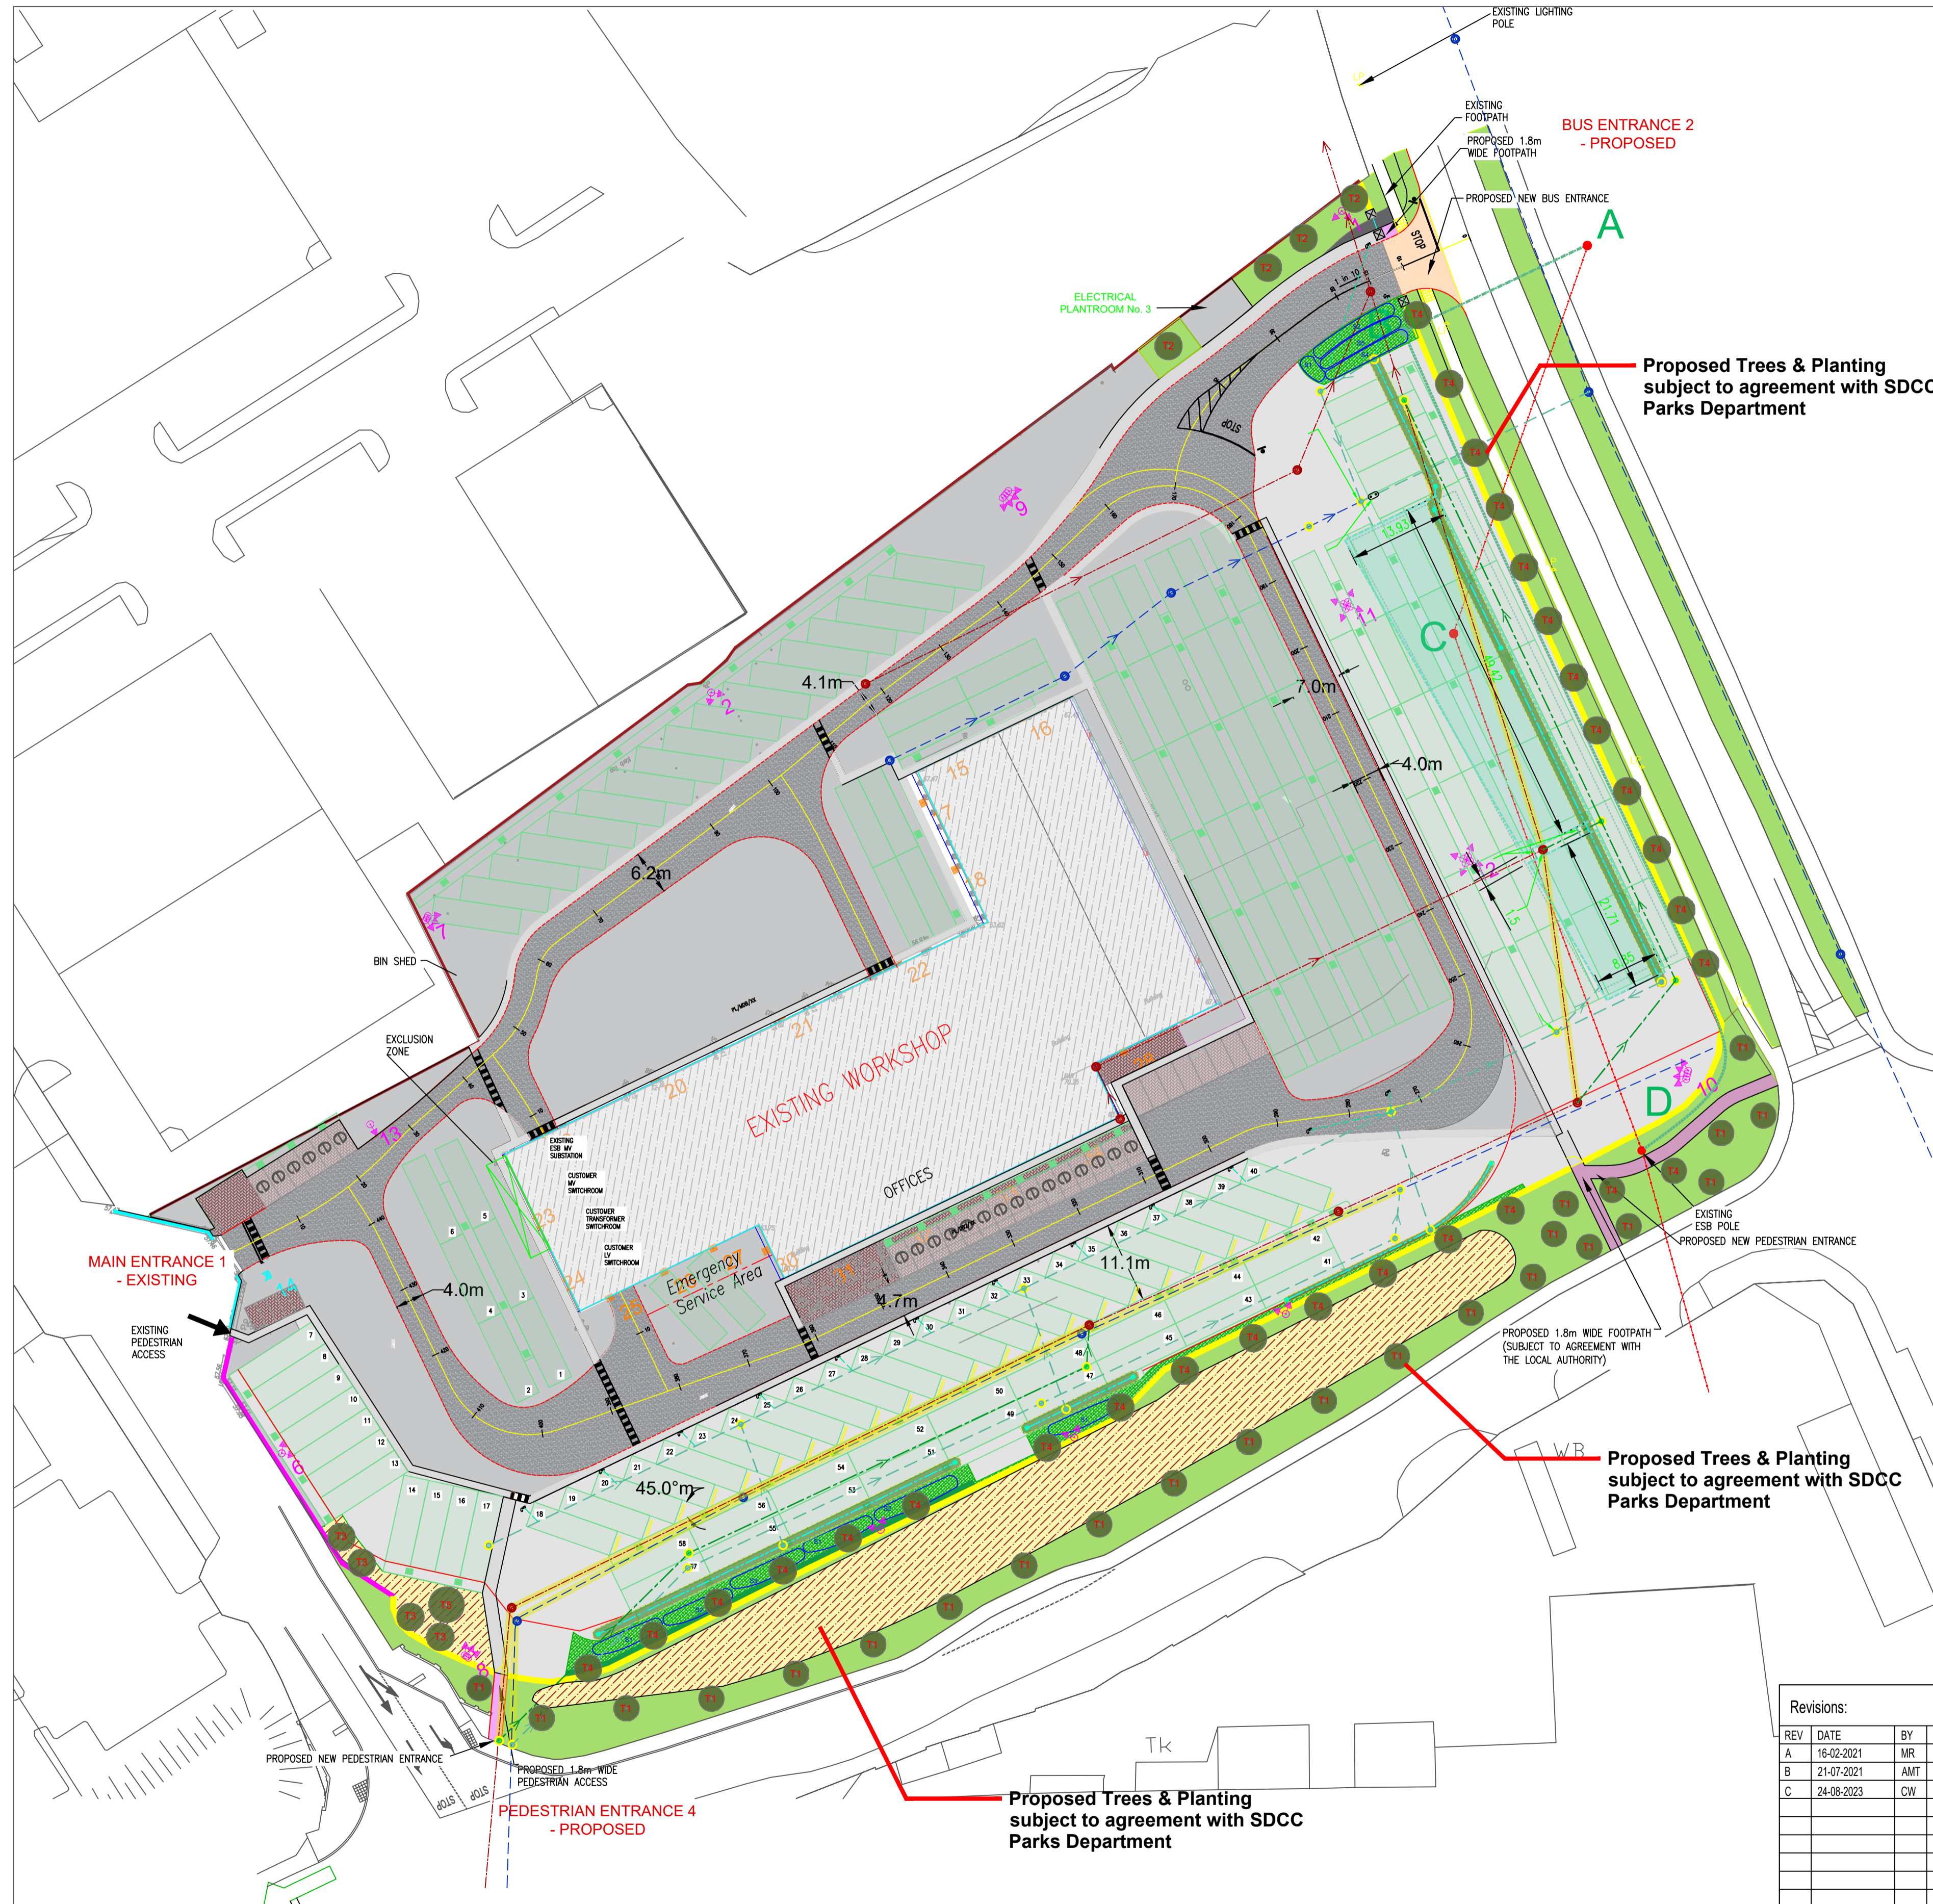

- Tree Planting
- Grass Area
- Shrub Planting
- Wild Area
As existing
- System Boundary Fence
Existing and Augmented
- Roadway Surface Treatment
See Eng. Drawing
(Or Similar Approved)
- Parking Surface Treatment
See Eng. Drawing
(Or Similar Approved)
- Pathway Surface Treatment
See Eng. Drawing
(Or Similar Approved)
- Surface Treatment
Rustic Brick Paving
(Or Similar Approved)

Proposed Tree Planting

No.	Name	Size	Qty:
T1	Acer campestre 'Elsrijk'	16-18cm	28
T2	Acer platanoides	16-18cm	4
T3	Betula pendula	14-16cm	4
T4	Fagus sylvatica 'Dawyck'	16-18cm	23
T5	Pinus sylvestris	250cm	1

Ground Cover

No.	Name	Size	No.
S1	Bergenia cordifolia	2Ltr.	4/m ²
S2	Persicaria affine	2Ltr.	4/m ²

Medium Shrub Planting

S3	Hypericum calycinum	2Ltr.	3/m ²
S4	Lavandula angustifolia	2Ltr.	3/m ²
S5	Prunus 'Otto Luyken'	3Ltr.	3/m ²

Wildflower Meadow Mix
Name:
 Common knapweed - *Centaurea nigra*
 Ribwort plantain - *Plantago lanceolata*
 Red clover - *Trifolium pratense*
 Bird's-foot trefoil - *Lotus corniculatus*
 Bulbous buttercup - *Ranunculus bulbosus*
 Meadow buttercup - *Ranunculus acris*
 Lady's-bedstraw - *Galium verum*
 Cowslip - *Primula veris*
 Oxeye daisy - *Leucanthemum vulgare*
 Yellow Rattle - *Rhinanthus minor*
 Common sorrel *Rumex acetosa*
 Burnet saxifrage - *Pimpinella saxifraga*
 Autumn hawkbit - *Leontodon autumnalis*
 Rough hawkbit - *Leontodon hispidus*

Total Area: 730 m²

Revisions:

REV	DATE	BY	DESCRIPTION
A	16-02-2021	MR	Revisions
B	21-07-2021	AMT	Revisions from Eng.
C	24-08-2023	CW	Masterplan Update - Compliance

Project Title: Proposed Go Ahead Bus Depot, Lower Ballymount Road, Dublin 12	Dwg. No.: 1(A1)
Client: Go Ahead Ireland	Scale: As shown @ A1
Drawing Title: Landscape Masterplan	Date: 07.01.2021
Job No.: 1584	Drawing By: MR
	Checked By: RMD

Ronan MacDiarmada + Associates Ltd.
 Landscape Architects and Consultants.
 5 Tootenhill, Rathcoole, Co. Dublin
 tel: +353 1 412 4476 mob: 086 26 25 438
 fax: +353 1 401 3748 e-mail: ronan@mda.ie

This Drawing is Copyright ©