
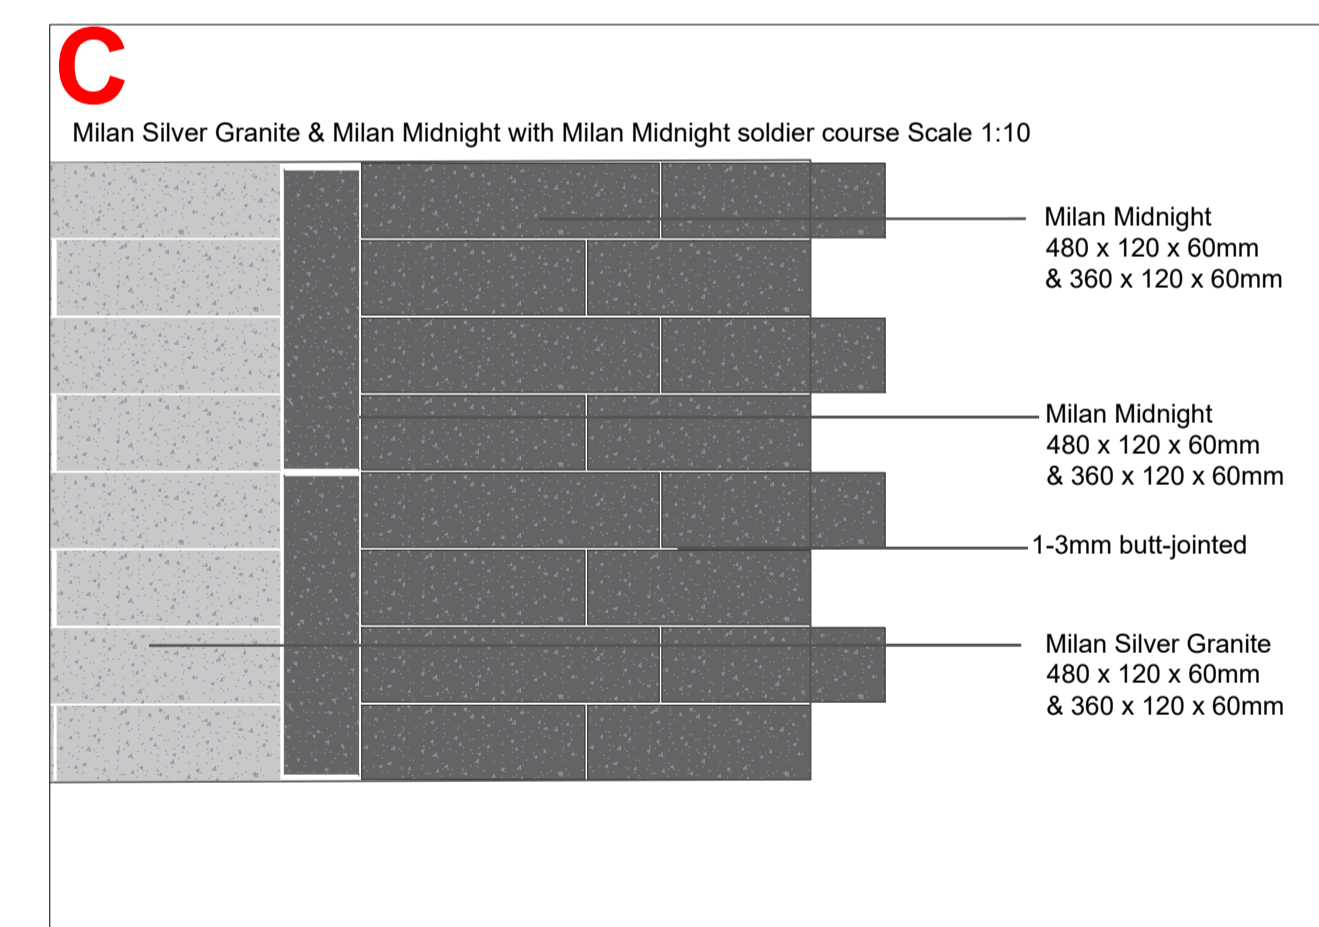
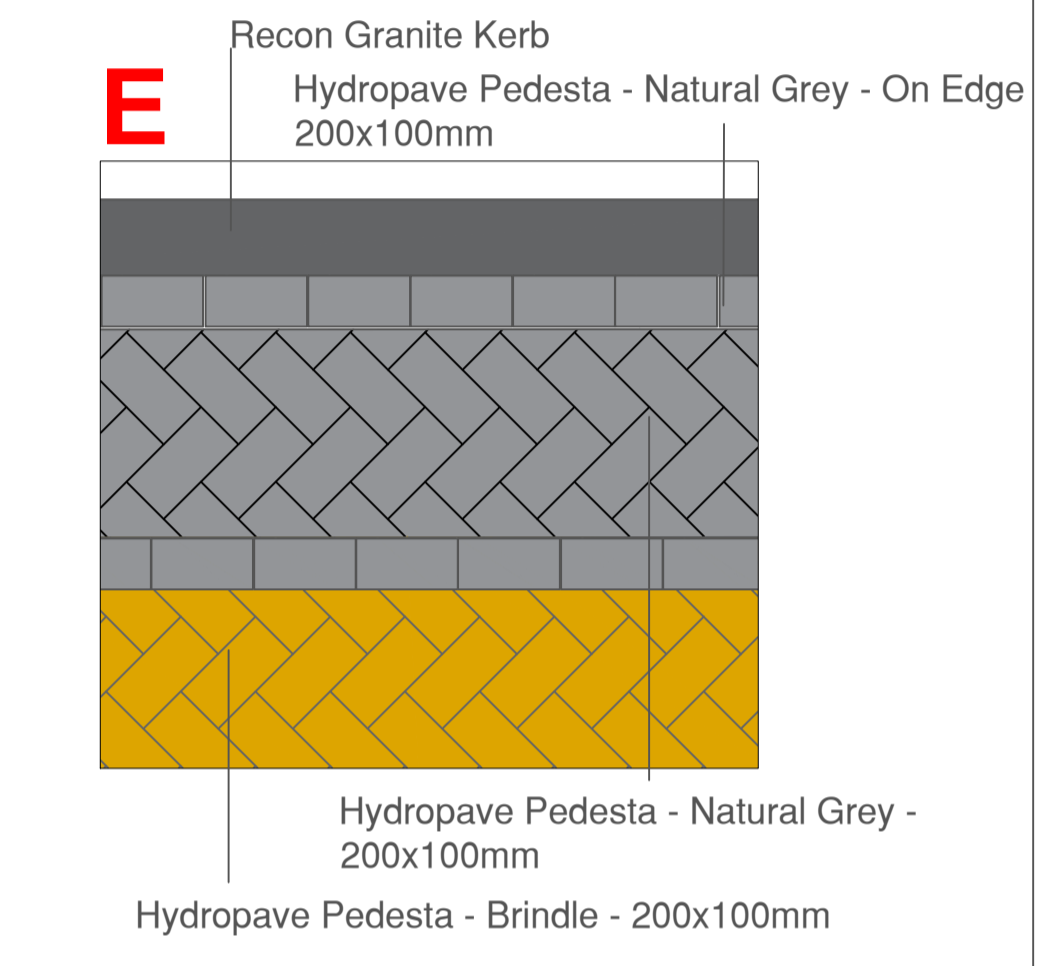
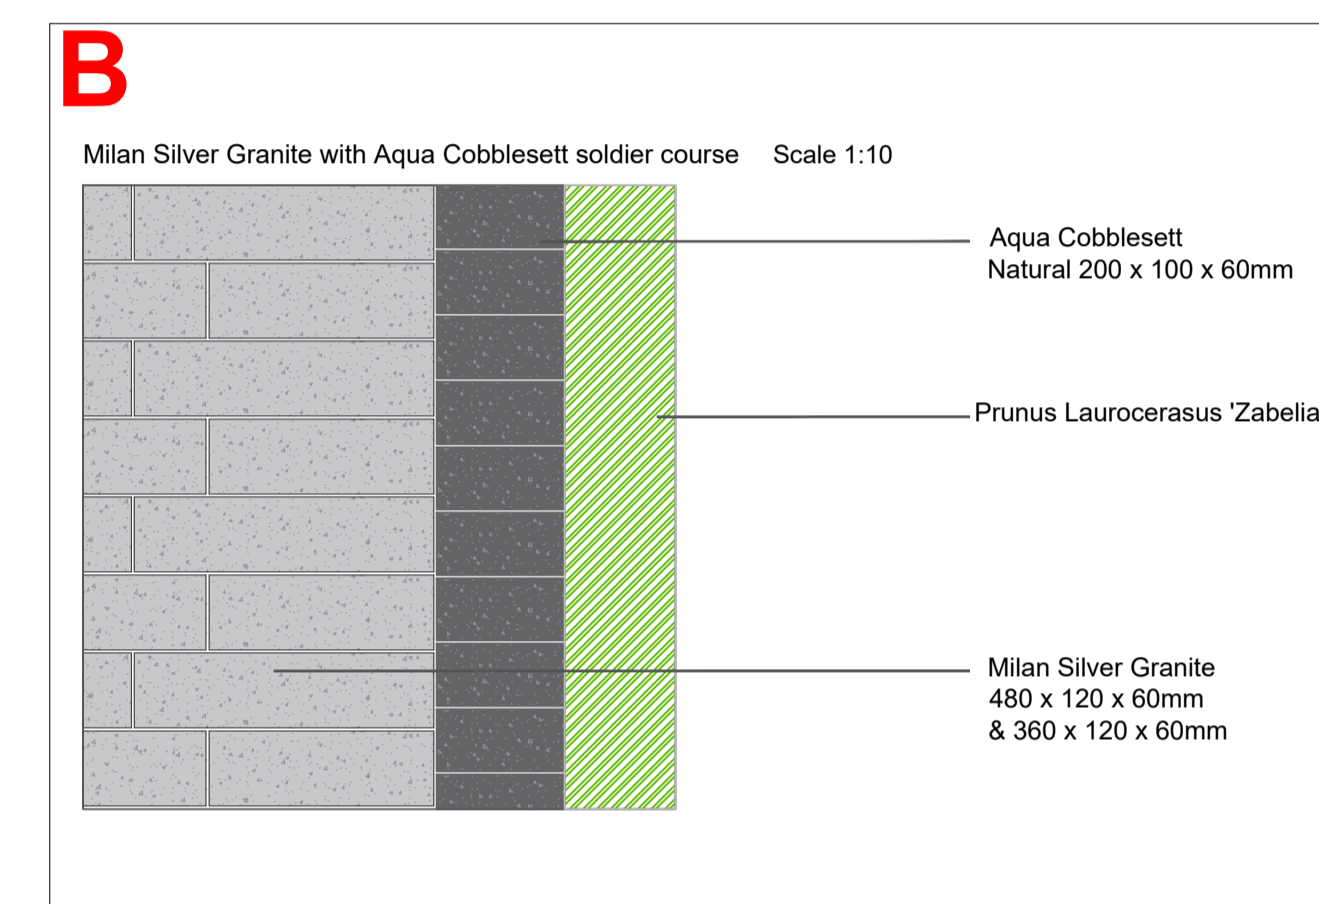
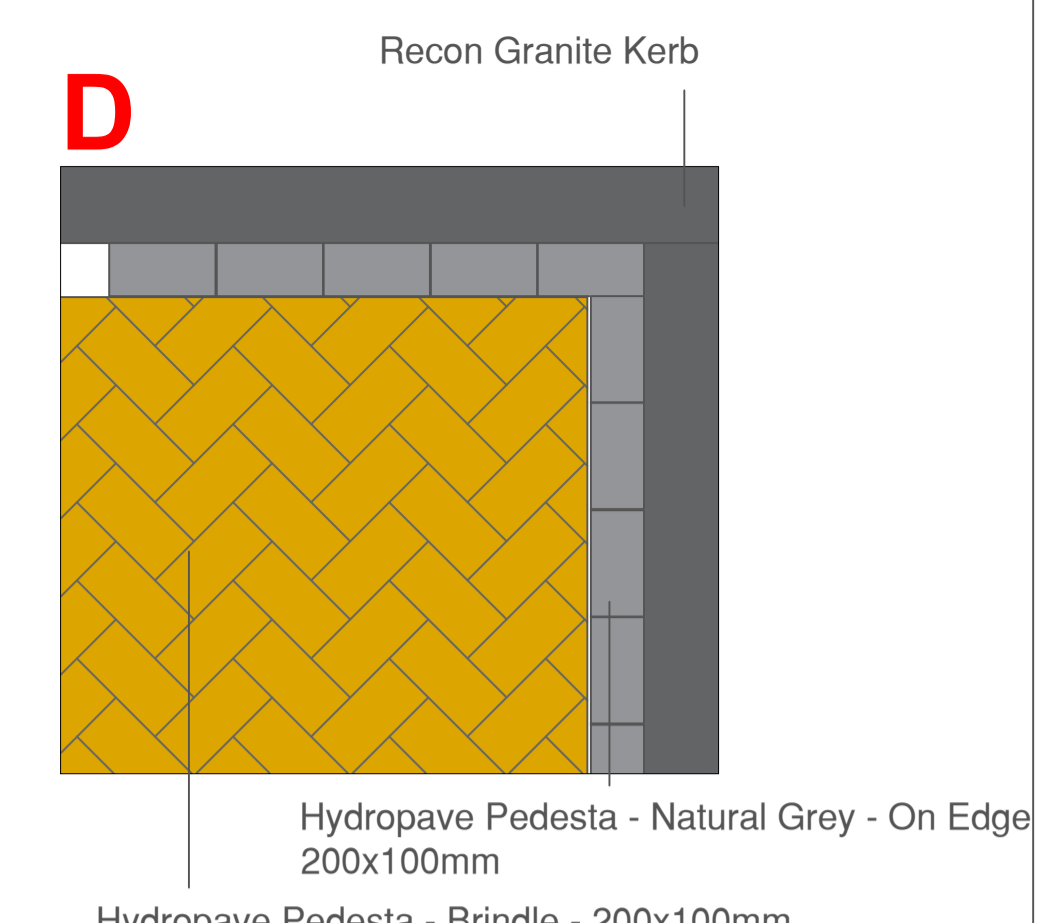
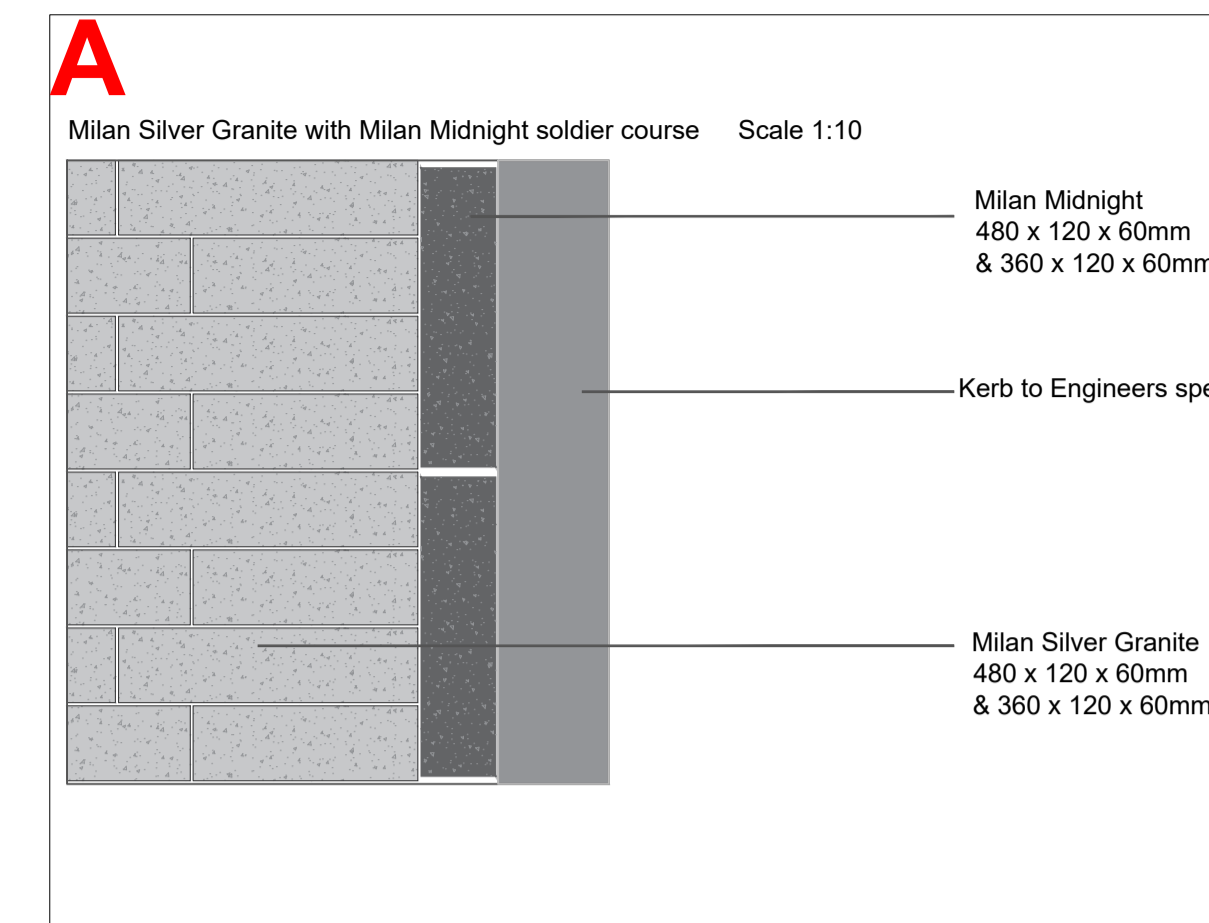


Paving Details 1:100 @A1-

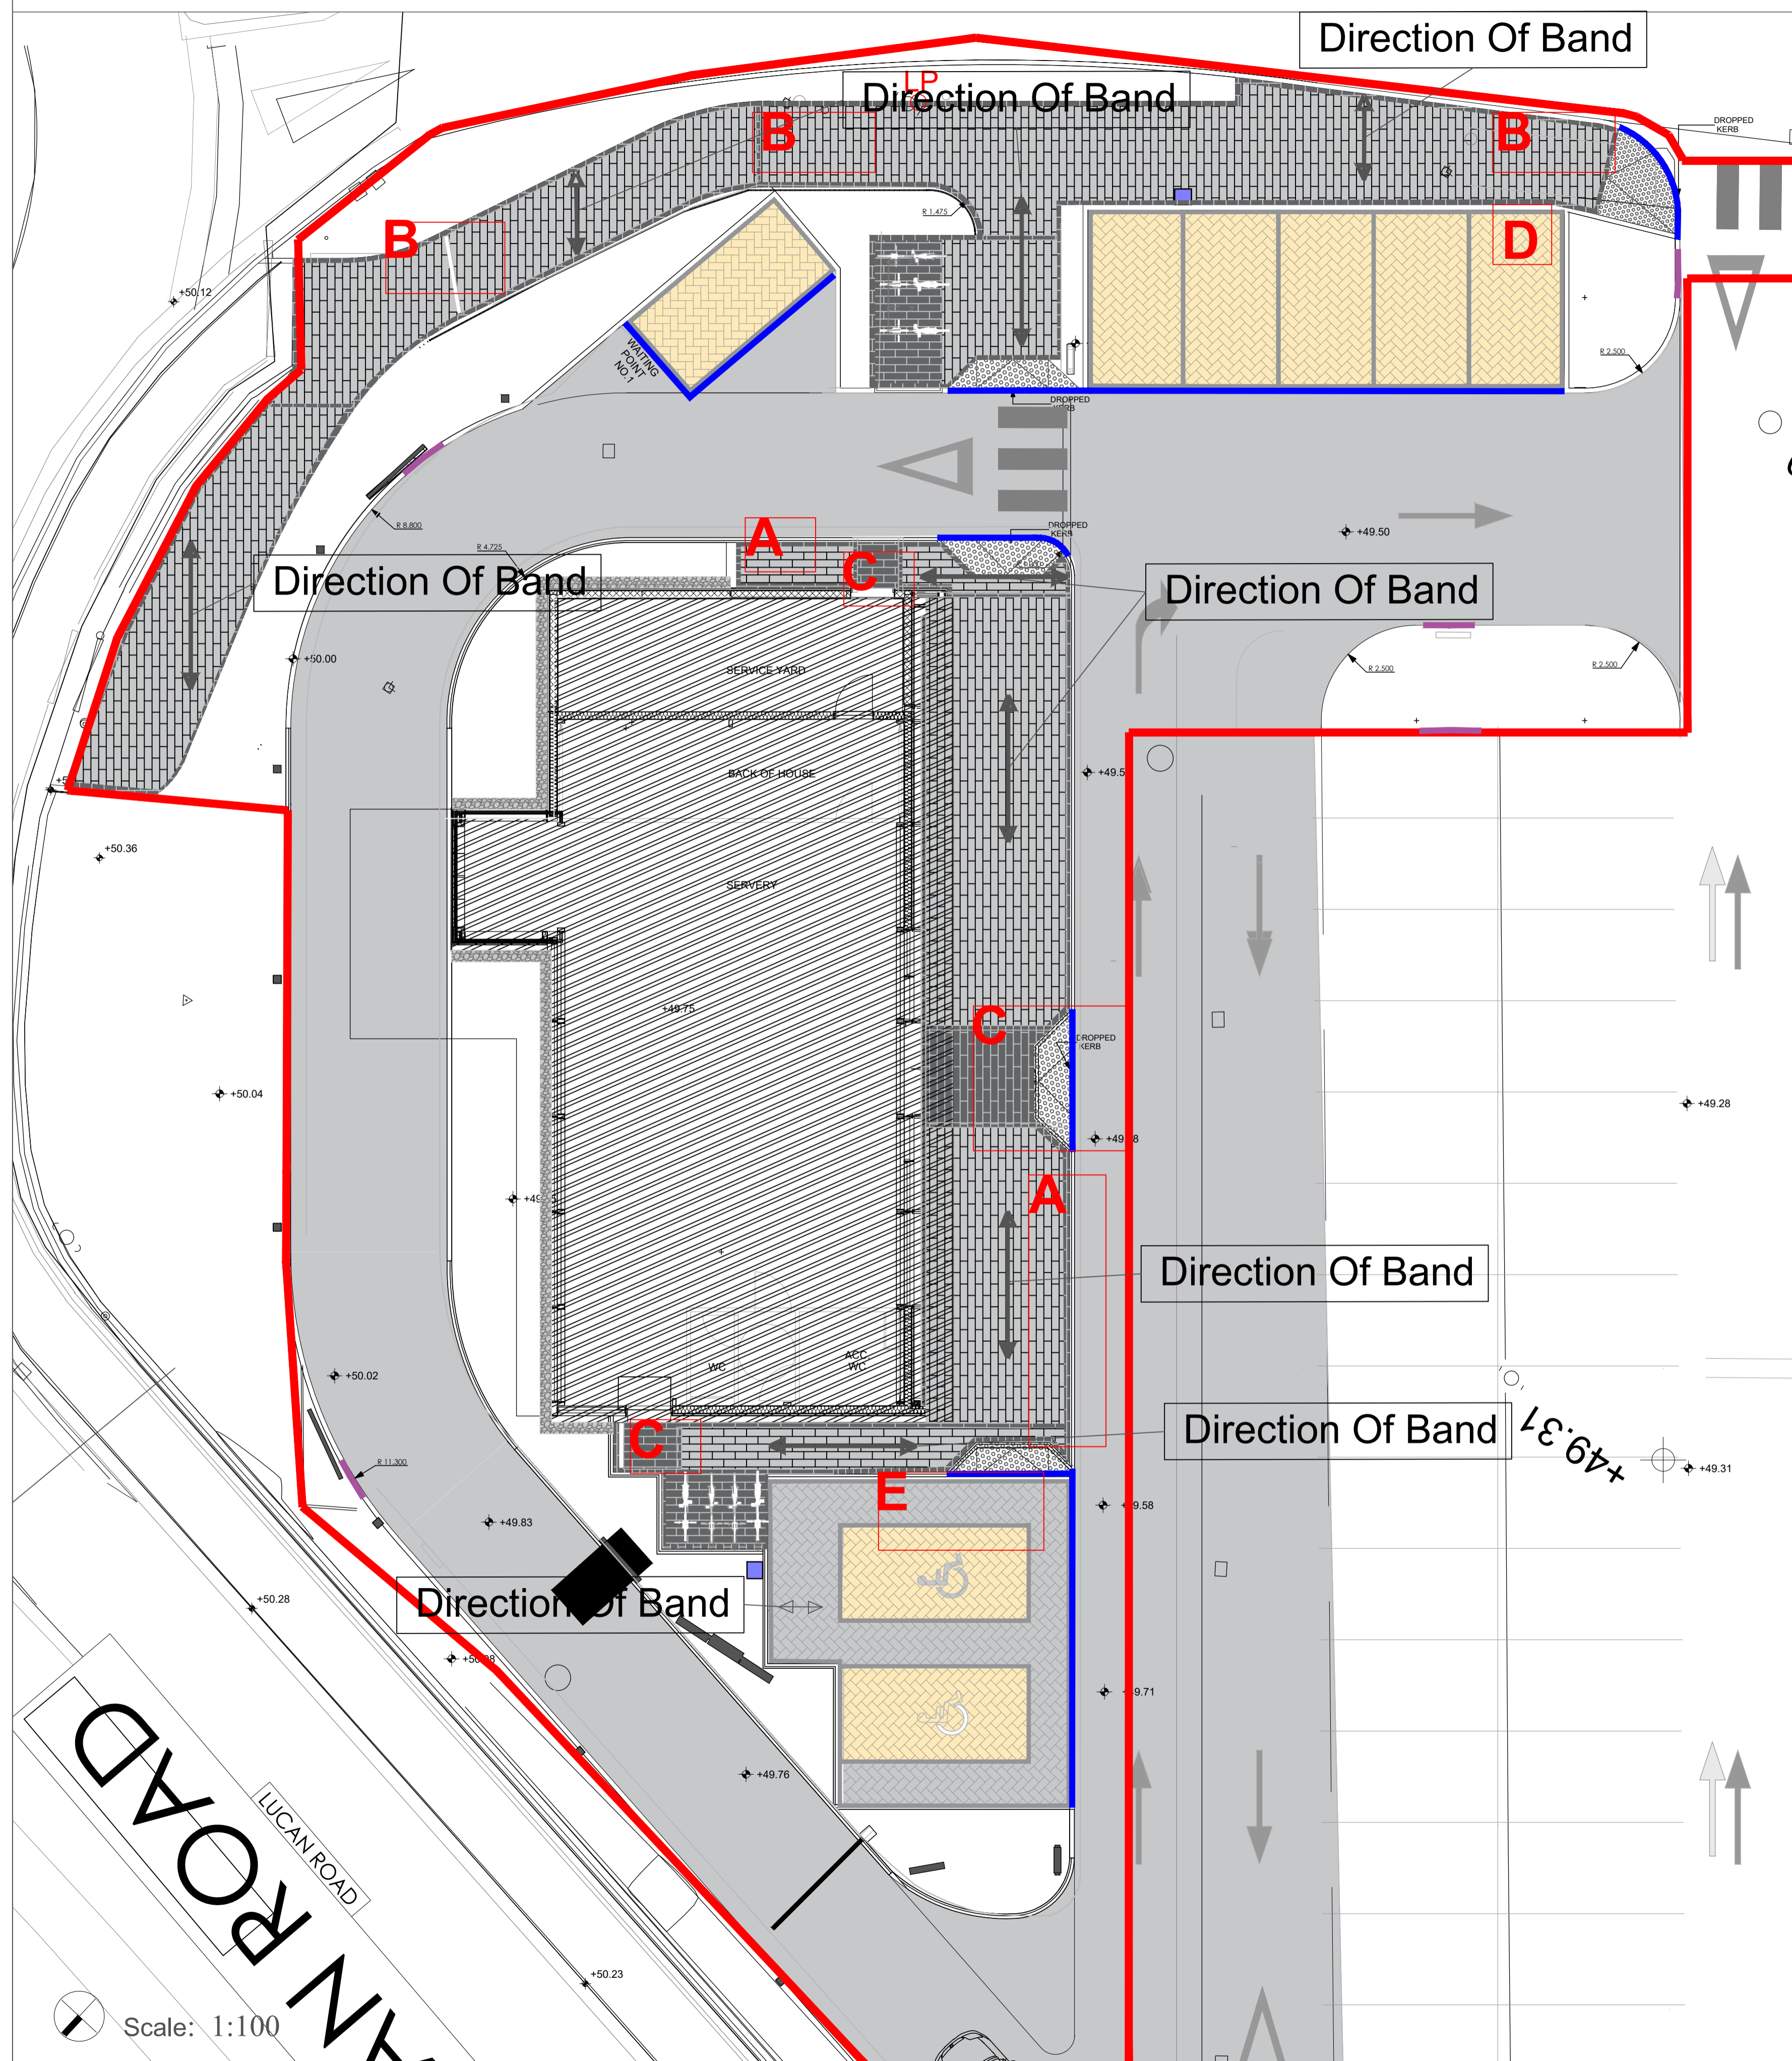

Legend:

HARD LANDSCAPE	
	Main Roadway Tarmacadam
	P1 - Paving - 360x120 x 60mm, 480x120x 60mm - Milan Midnight Or similar approved
	P2 - Paving - 360x120 x 60mm, 480x120 x 60mm - Silver Granite Or similar approved
	P3 - Paving - 200 x 100 x 60mm - Aqua Cobblesett Natural- Soldier Course. Or similar approved
	Car Parking - Hydropave Pedesta - Brindle with Natural On Edge Boundary To Engineer spec or similar approved
	Tactile Metal Blister Studs @ Crossings Steps and Ramps
	Dropped Kerb - Please see Engineer DWG for details
	Gravel Drain
	Flush Recon Kerb 125 x 255 x 900mm - Recon Granite - Kiloran - To Engineer Spec. (Or Similar Approved)

Please refer to Project Architects and or Project Engineers drawings for setting out details.

For Construction

REV	DATE	BY	DESCRIPTION
A	23.02.22	CW	Masterplan
B	03.07.22	CW	Masterplan Update
C	16.08.22	CW	Compliance
D	24.02.23	CW	Construction

Project Title: Drive Through Coffee Shop, Lucan Retail Park, Dublin
 Client: Starbucks
 Drawing Title: Paving Details
 Job No.: 1677

Dwg. No.: 02
 Scale: 1:100 @ A1
 Date: 05.07.2022
 Drawing By: CW
 Checked By: RMD

RMDA
 LANDSCAPE ARCHITECTS + CONSULTANTS

Ronan MacDiarmada + Associates Ltd.
 Landscape Architects and Consultants.
 5 Tootenhill, Rathcoole, Co. Dublin
 tel: +353 1 412 4476 mob: 086 26 25 438
 fax: +353 1 401 3748 e-mail: ronan@rmda.ie

This drawing is copyright ©

Scale: 1:100