
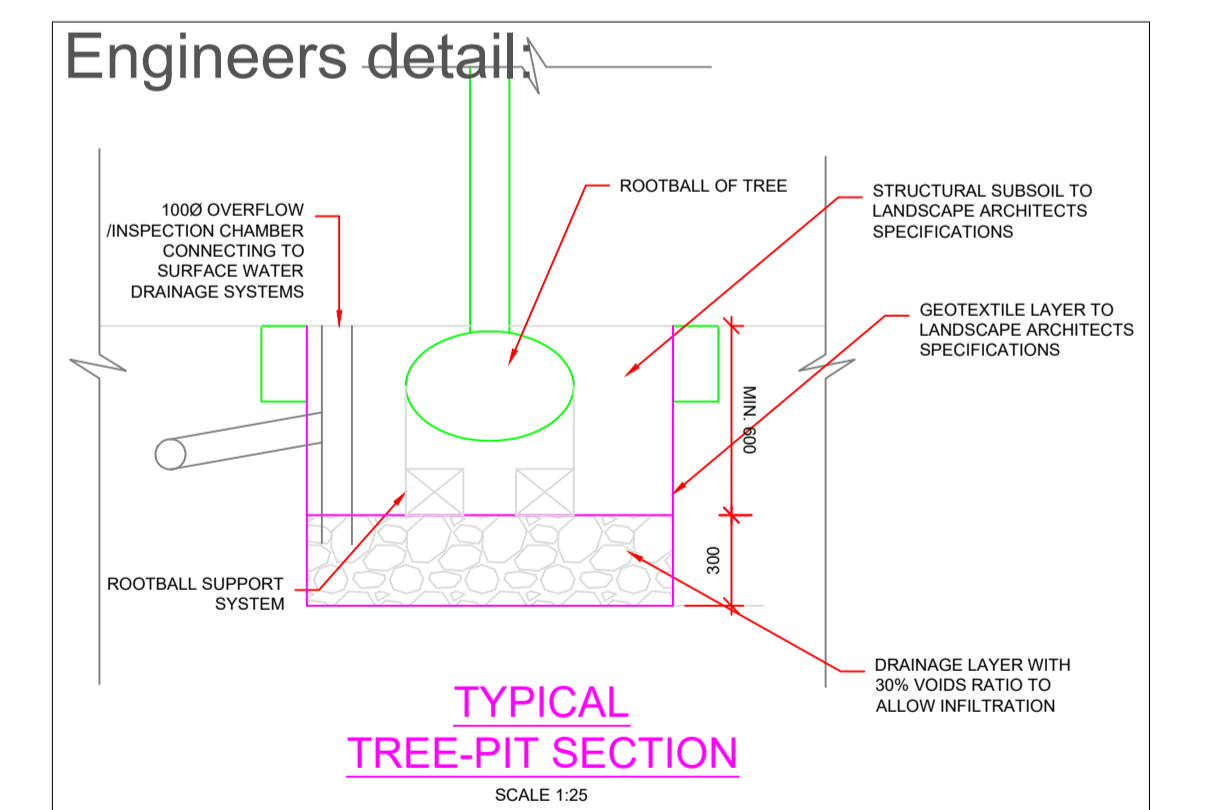
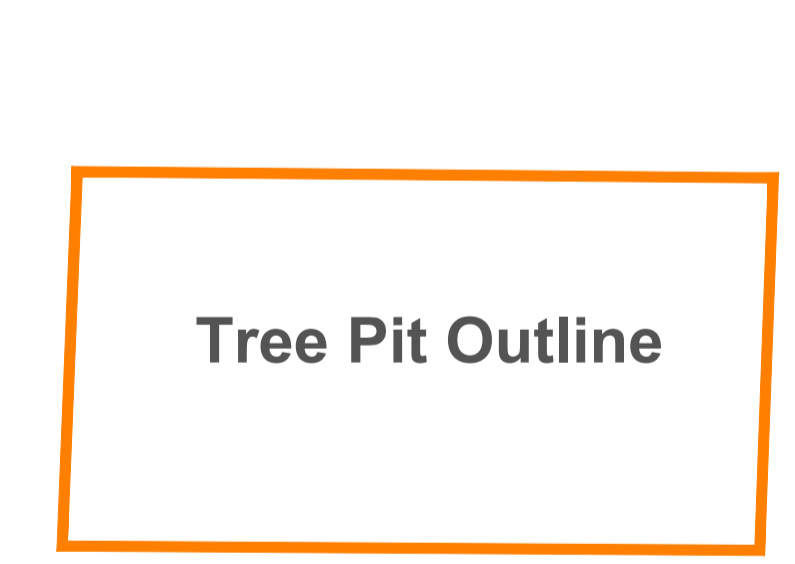
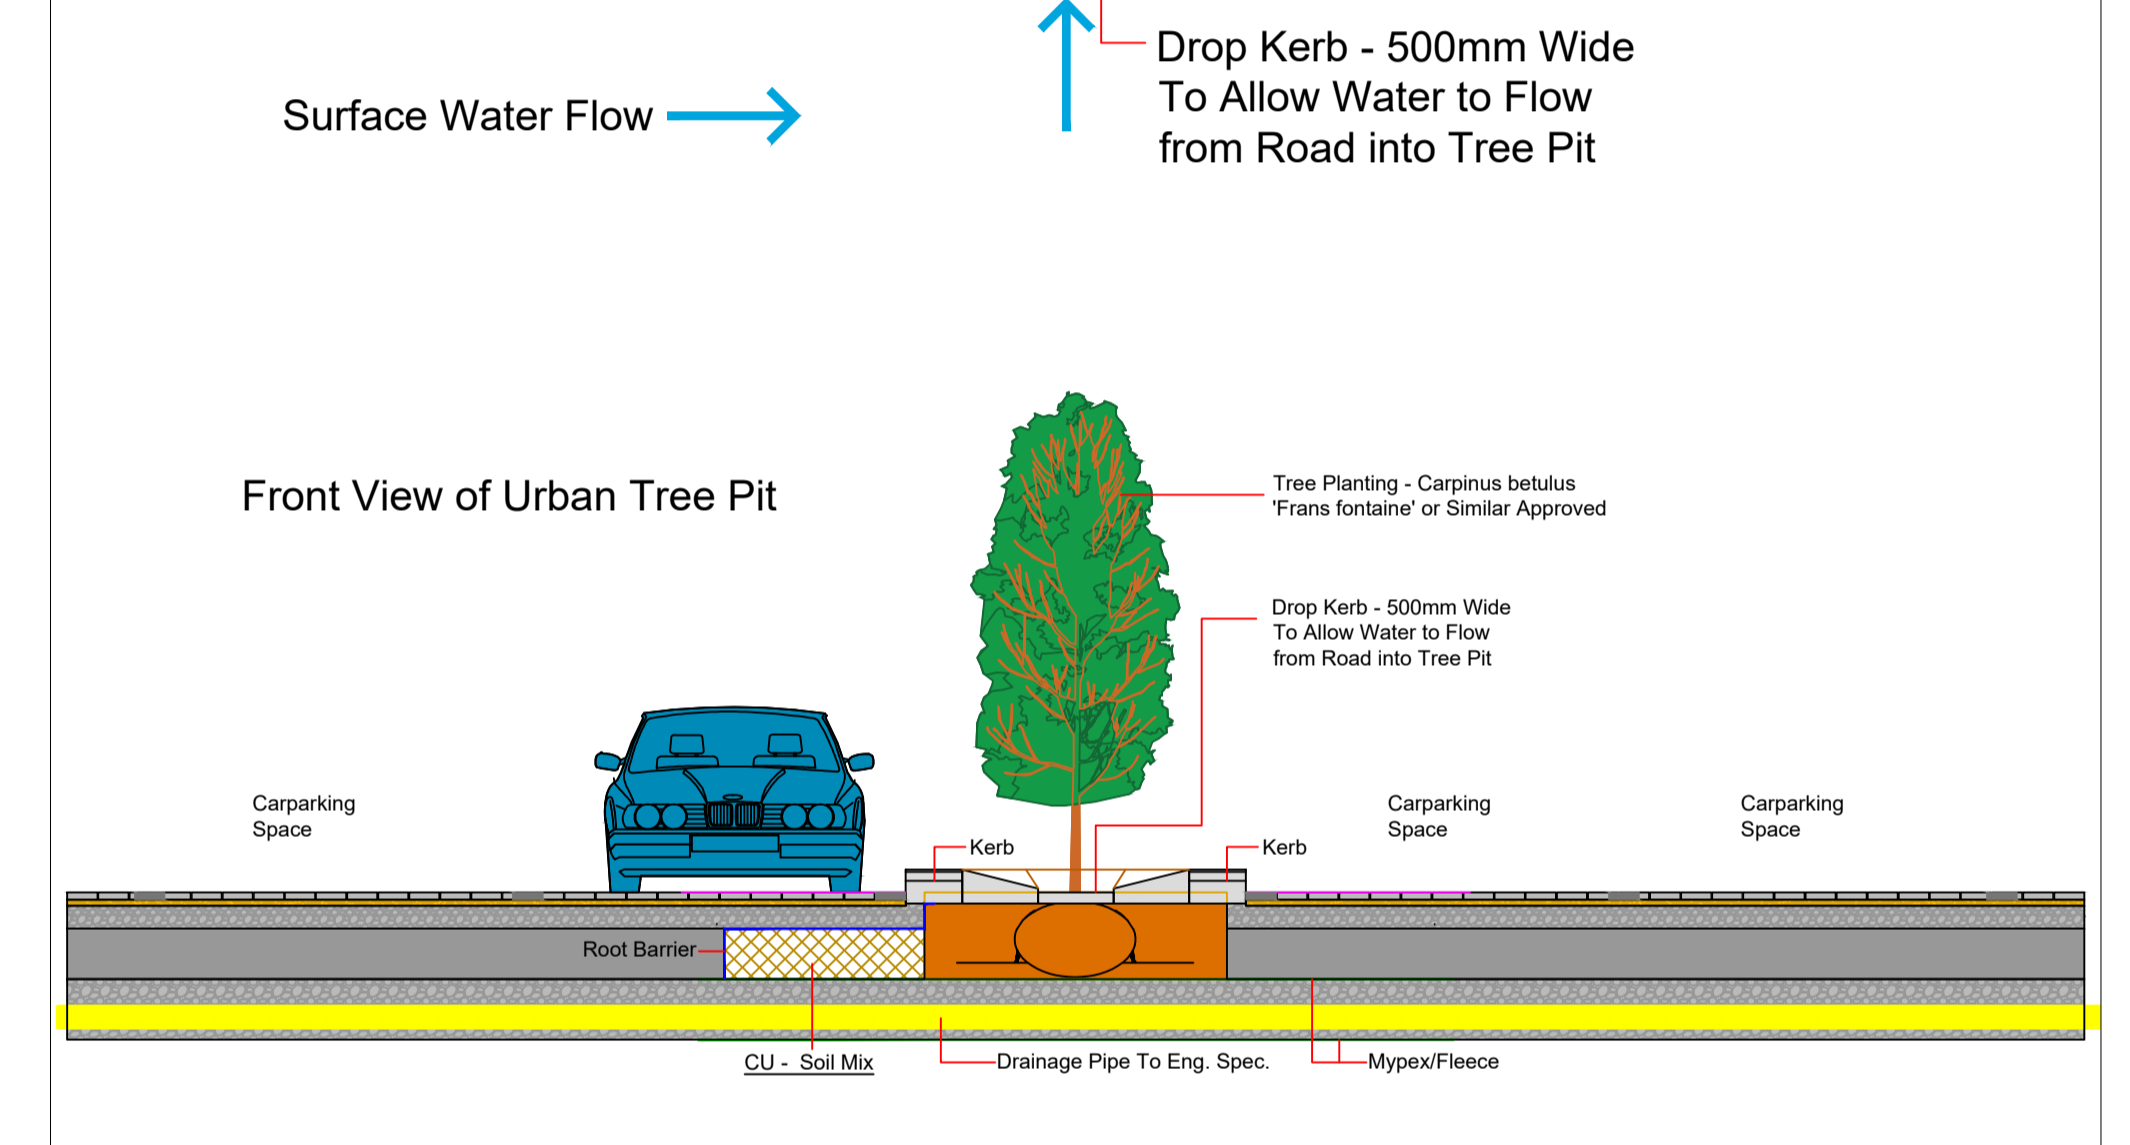
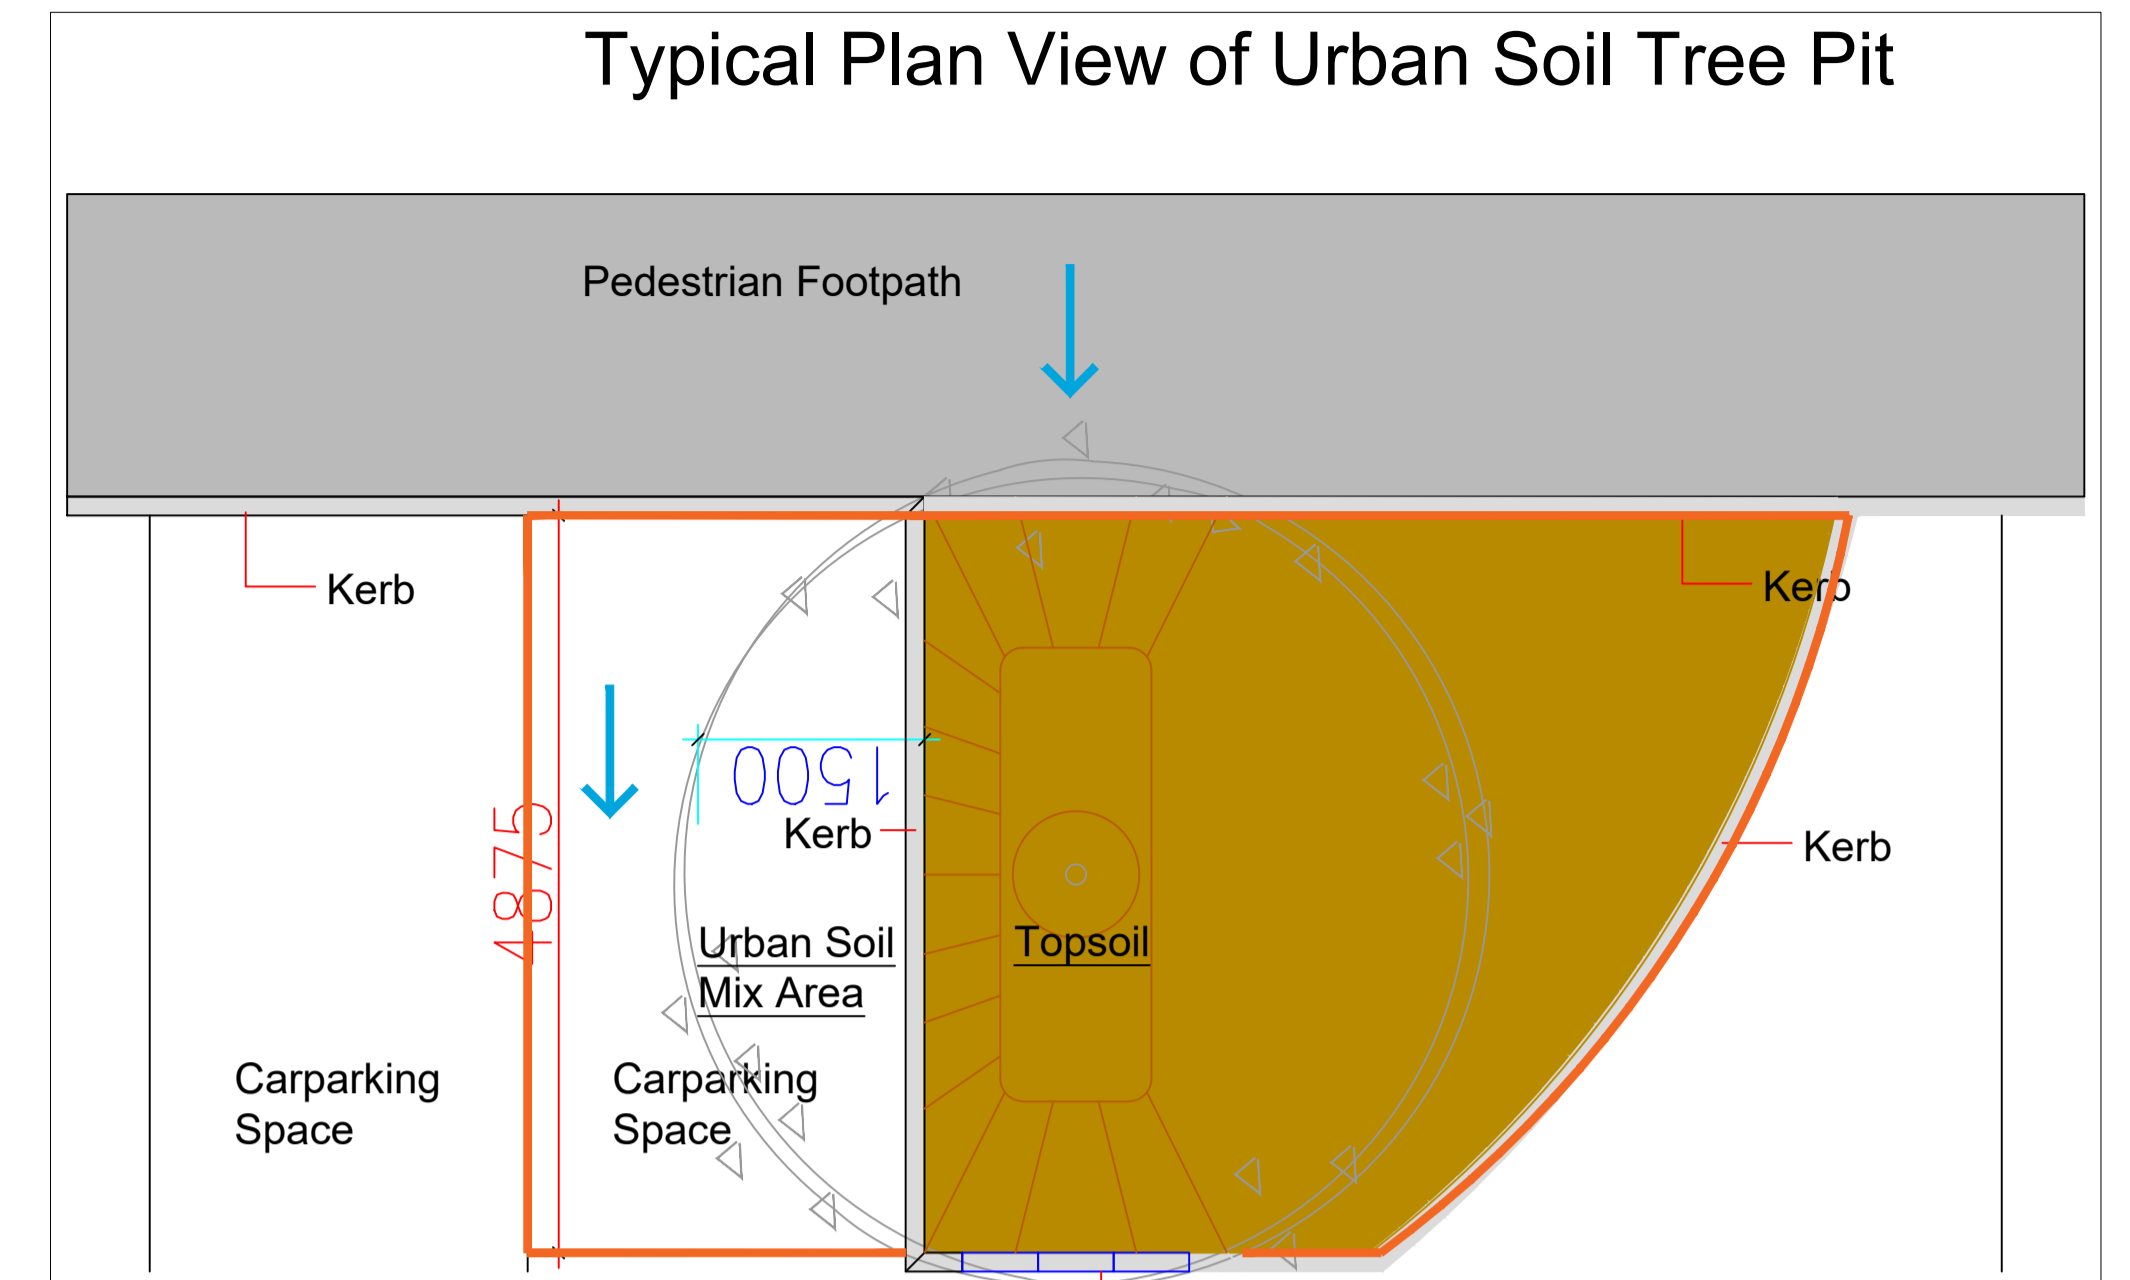


Tree Pits 1:100 @A1-

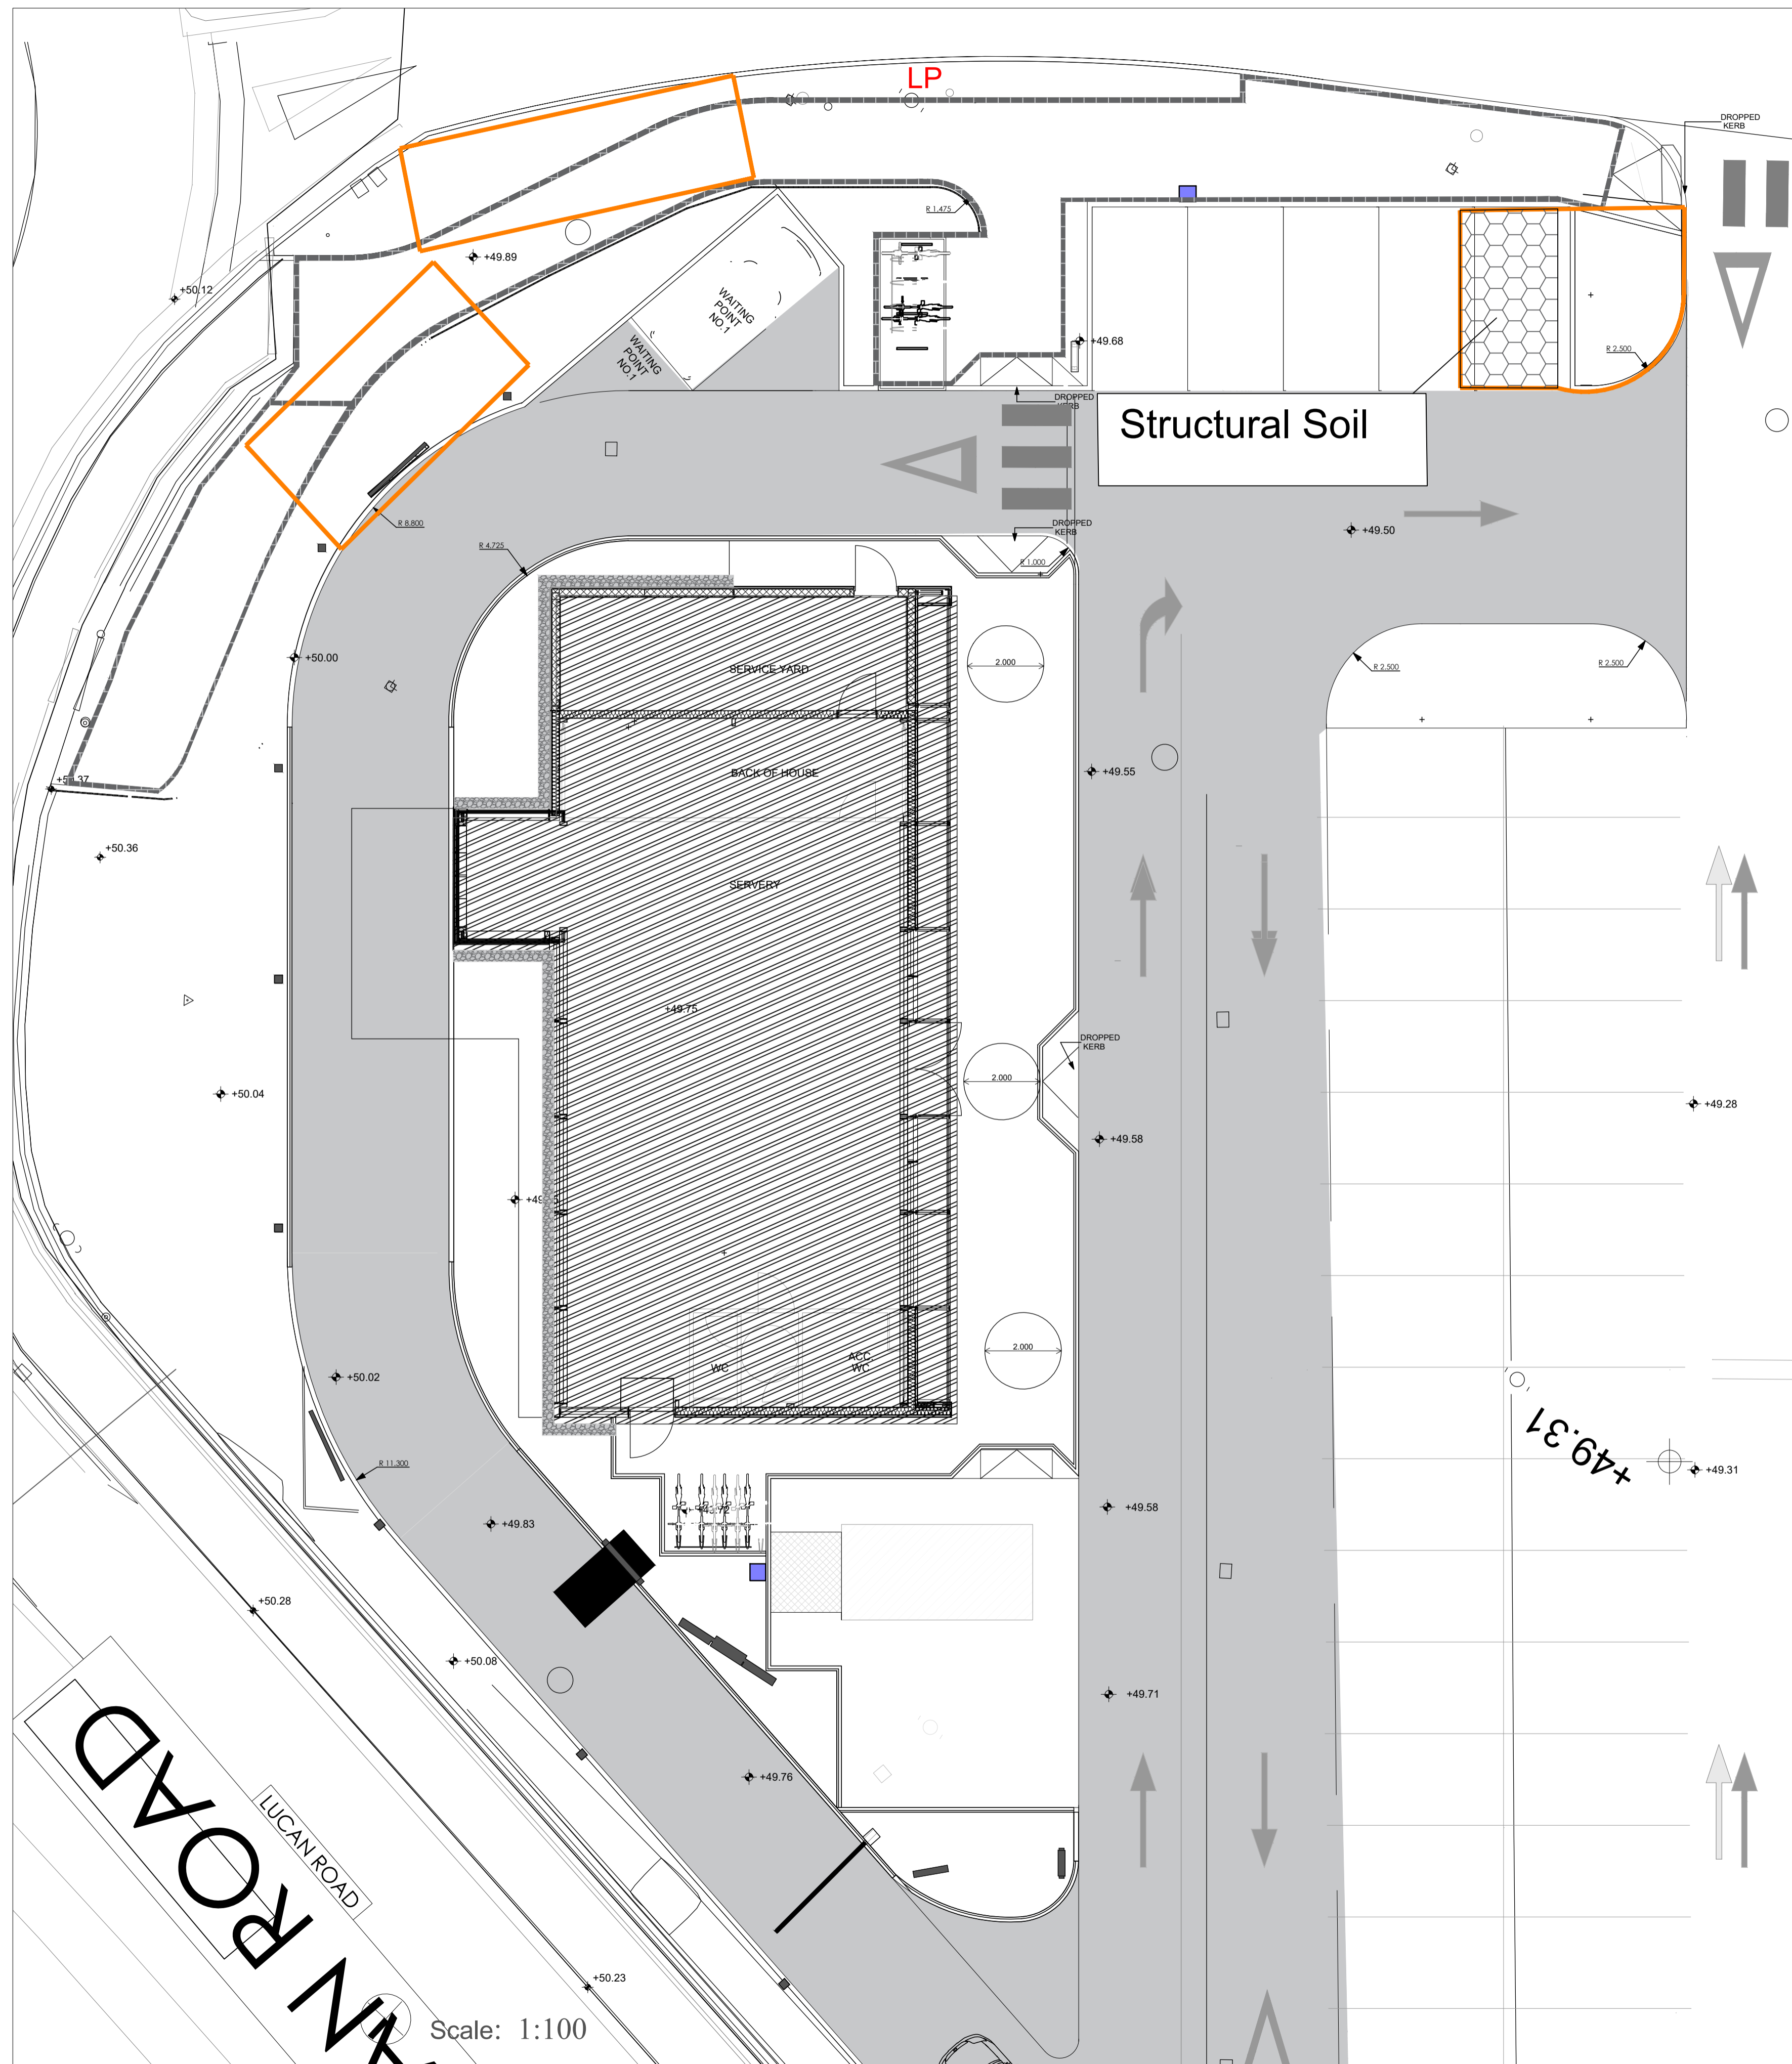

For Construction

Please refer to Project Architects and or Project Engineers drawings for setting out details.

REV	DATE	BY	DESCRIPTION
A	23.02.22	CW	Masterplan
B	03.07.22	CW	Masterplan Update
C	16.08.22	CW	Compliance
D	14.02.23	CW	Construction

Project Title: Drive Through Coffee Shop, Lucan Retail Park, Dublin	Dwg. No.: 05
Client: Starbucks	Scale: 1:100 @ A1
Drawing Title: Tree Pits	Date: 05.07.2022
Job No.: 1677	Drawing By: CW
	Checked By: RMD

RMDA
LANDSCAPE ARCHITECTS - CONSULTANTS

Ronan MacDiarmada + Associates Ltd.
Landscape Architects and Consultants.
5 Tootenhill, Rathcoole, Co. Dublin
tel: +353 1 412 4476 mob: 086 26 25 438
fax: +353 1 401 3748 e-mail: ronan@rmda.ie

This drawing is copyright ©