


 Proposed Extension under SD22B/0091

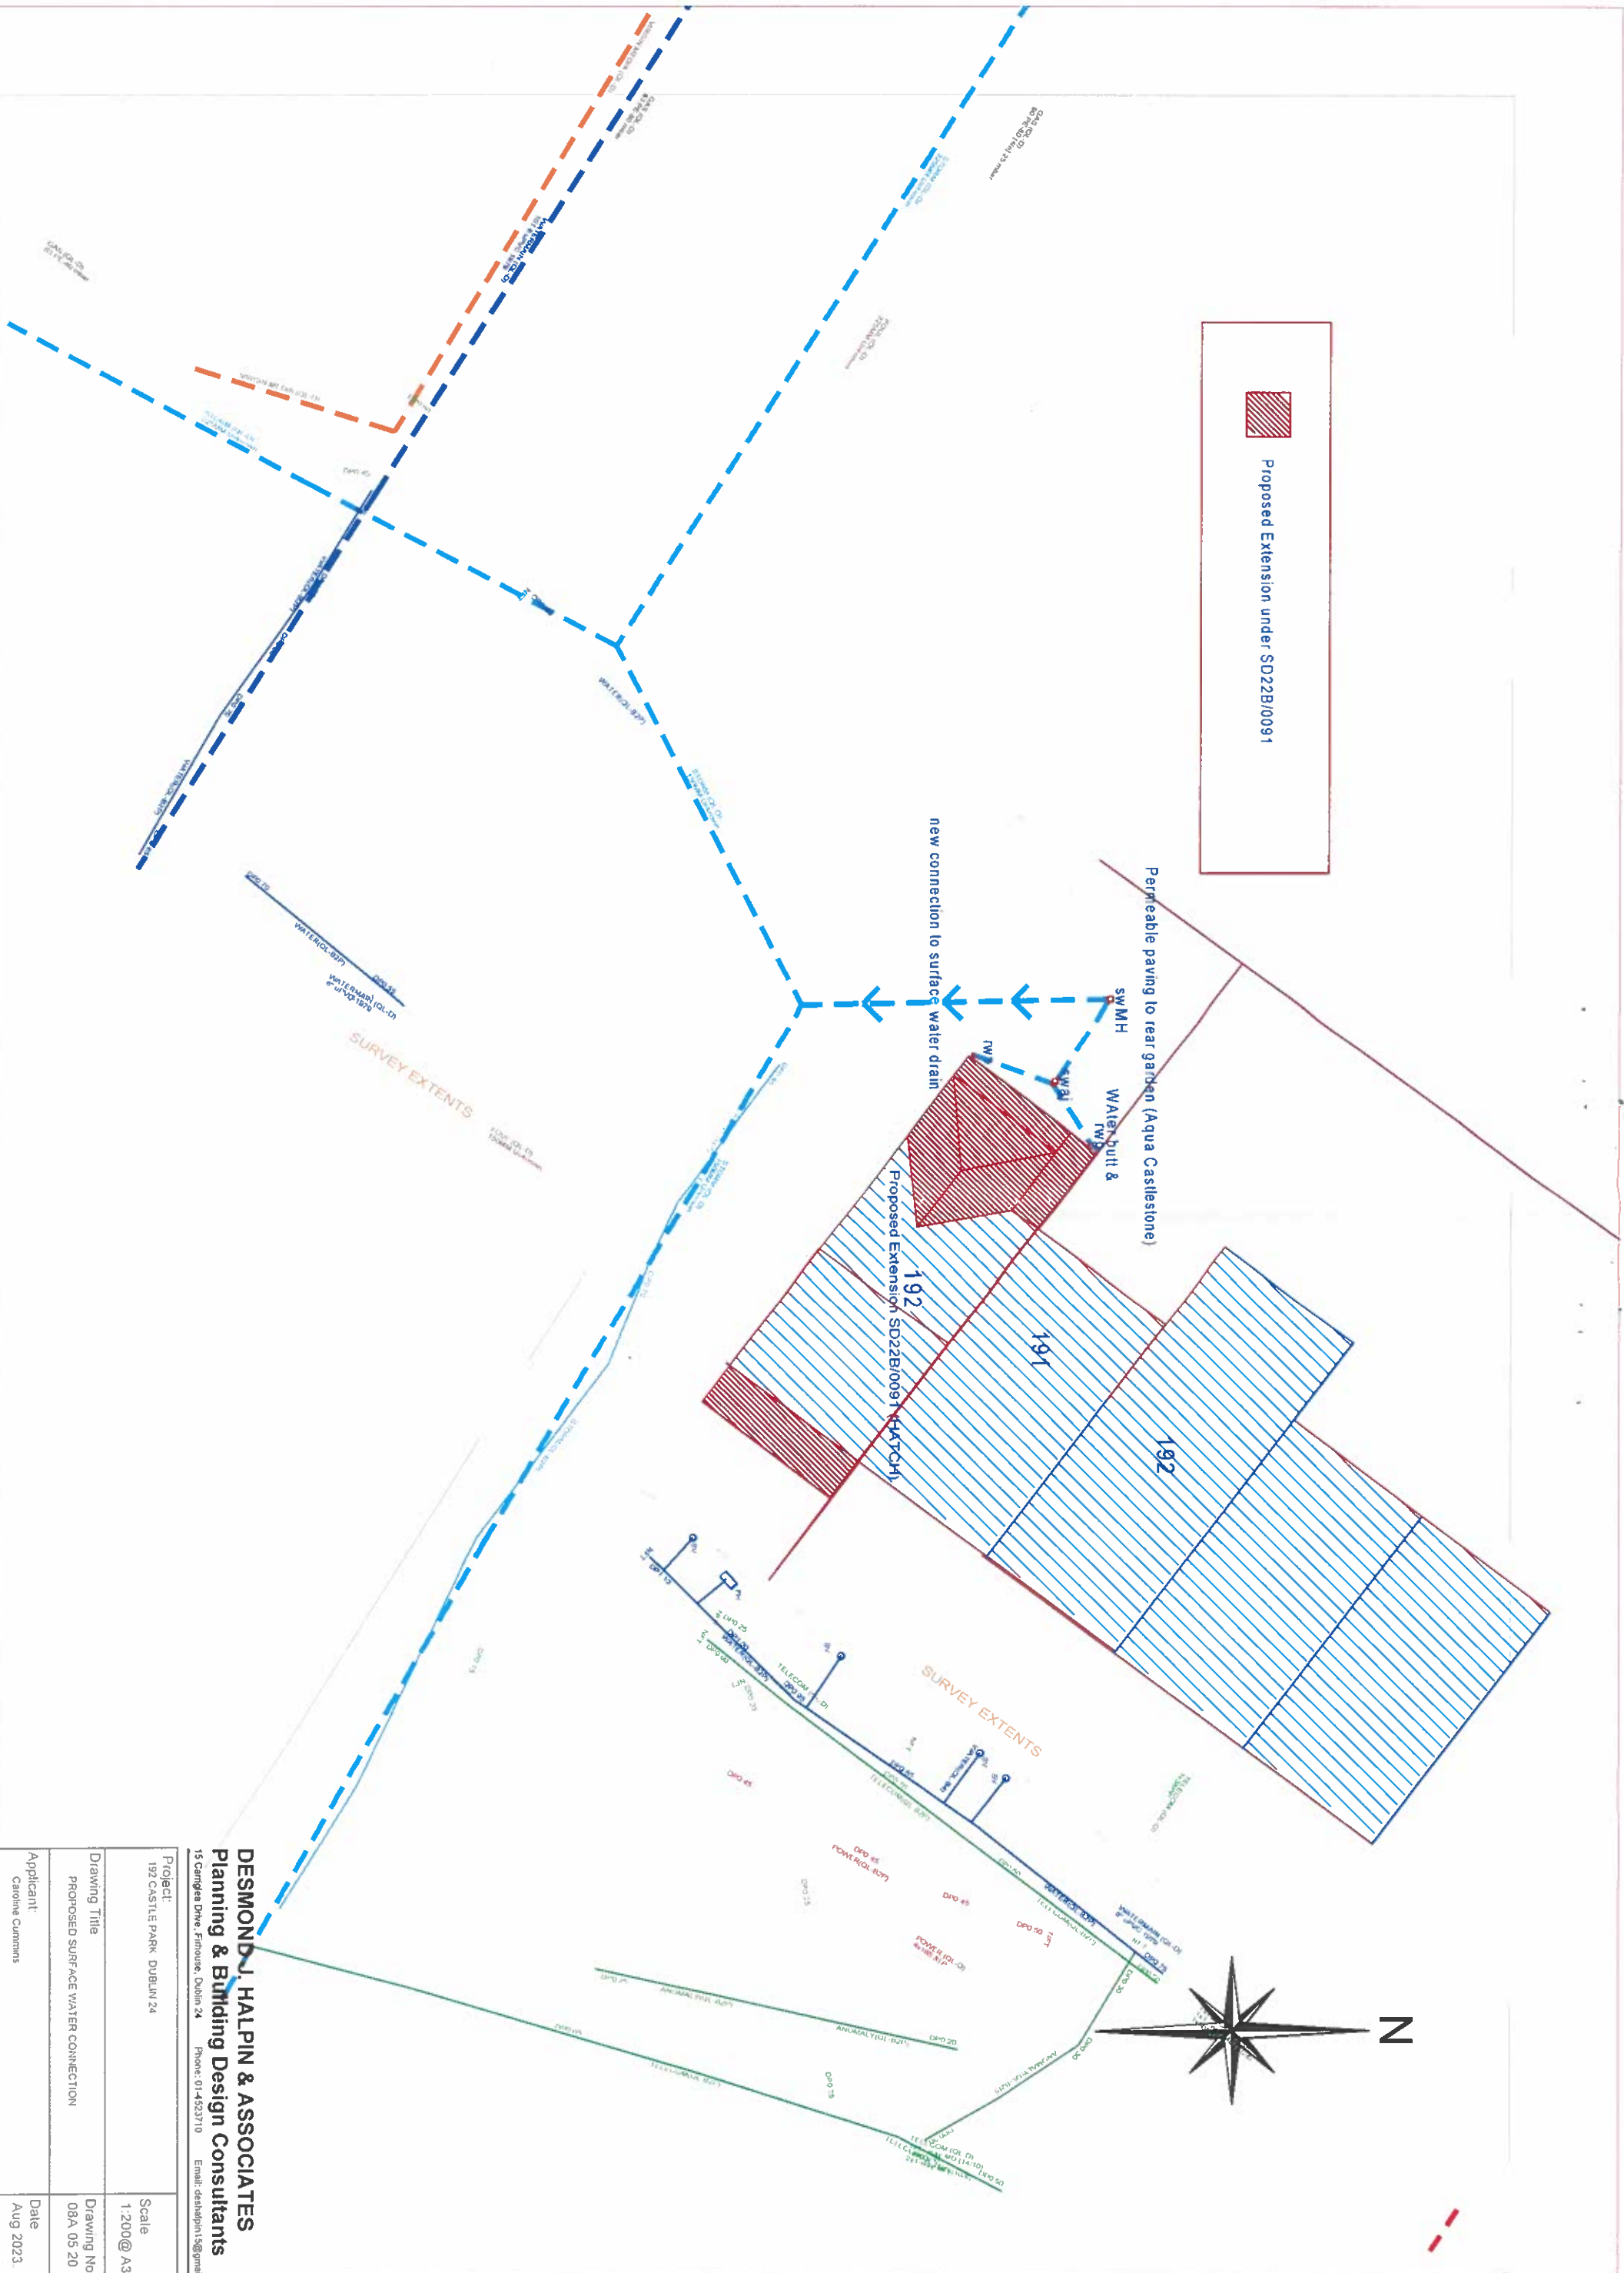

**DESMOND J HALPIN & ASSOCIATES**  
 Planning & Building Design Consultants  
 15 Camogie Drive, Finhouse, Dublin 24  
 Phone: 01-4523710 Email: deshalpin@gmail.com

Project:	192 CASTLE PARK DUBLIN 24	Scale:	1:200 @ A3	Drawn:	DJH
Drawing Title:	PROPOSED SURFACE WATER CONNECTION	Drawing No:	08A_05_20	Rev:	
Applicant:	Caroline Cummins	Date:	Aug 2023	CHK:	DH