

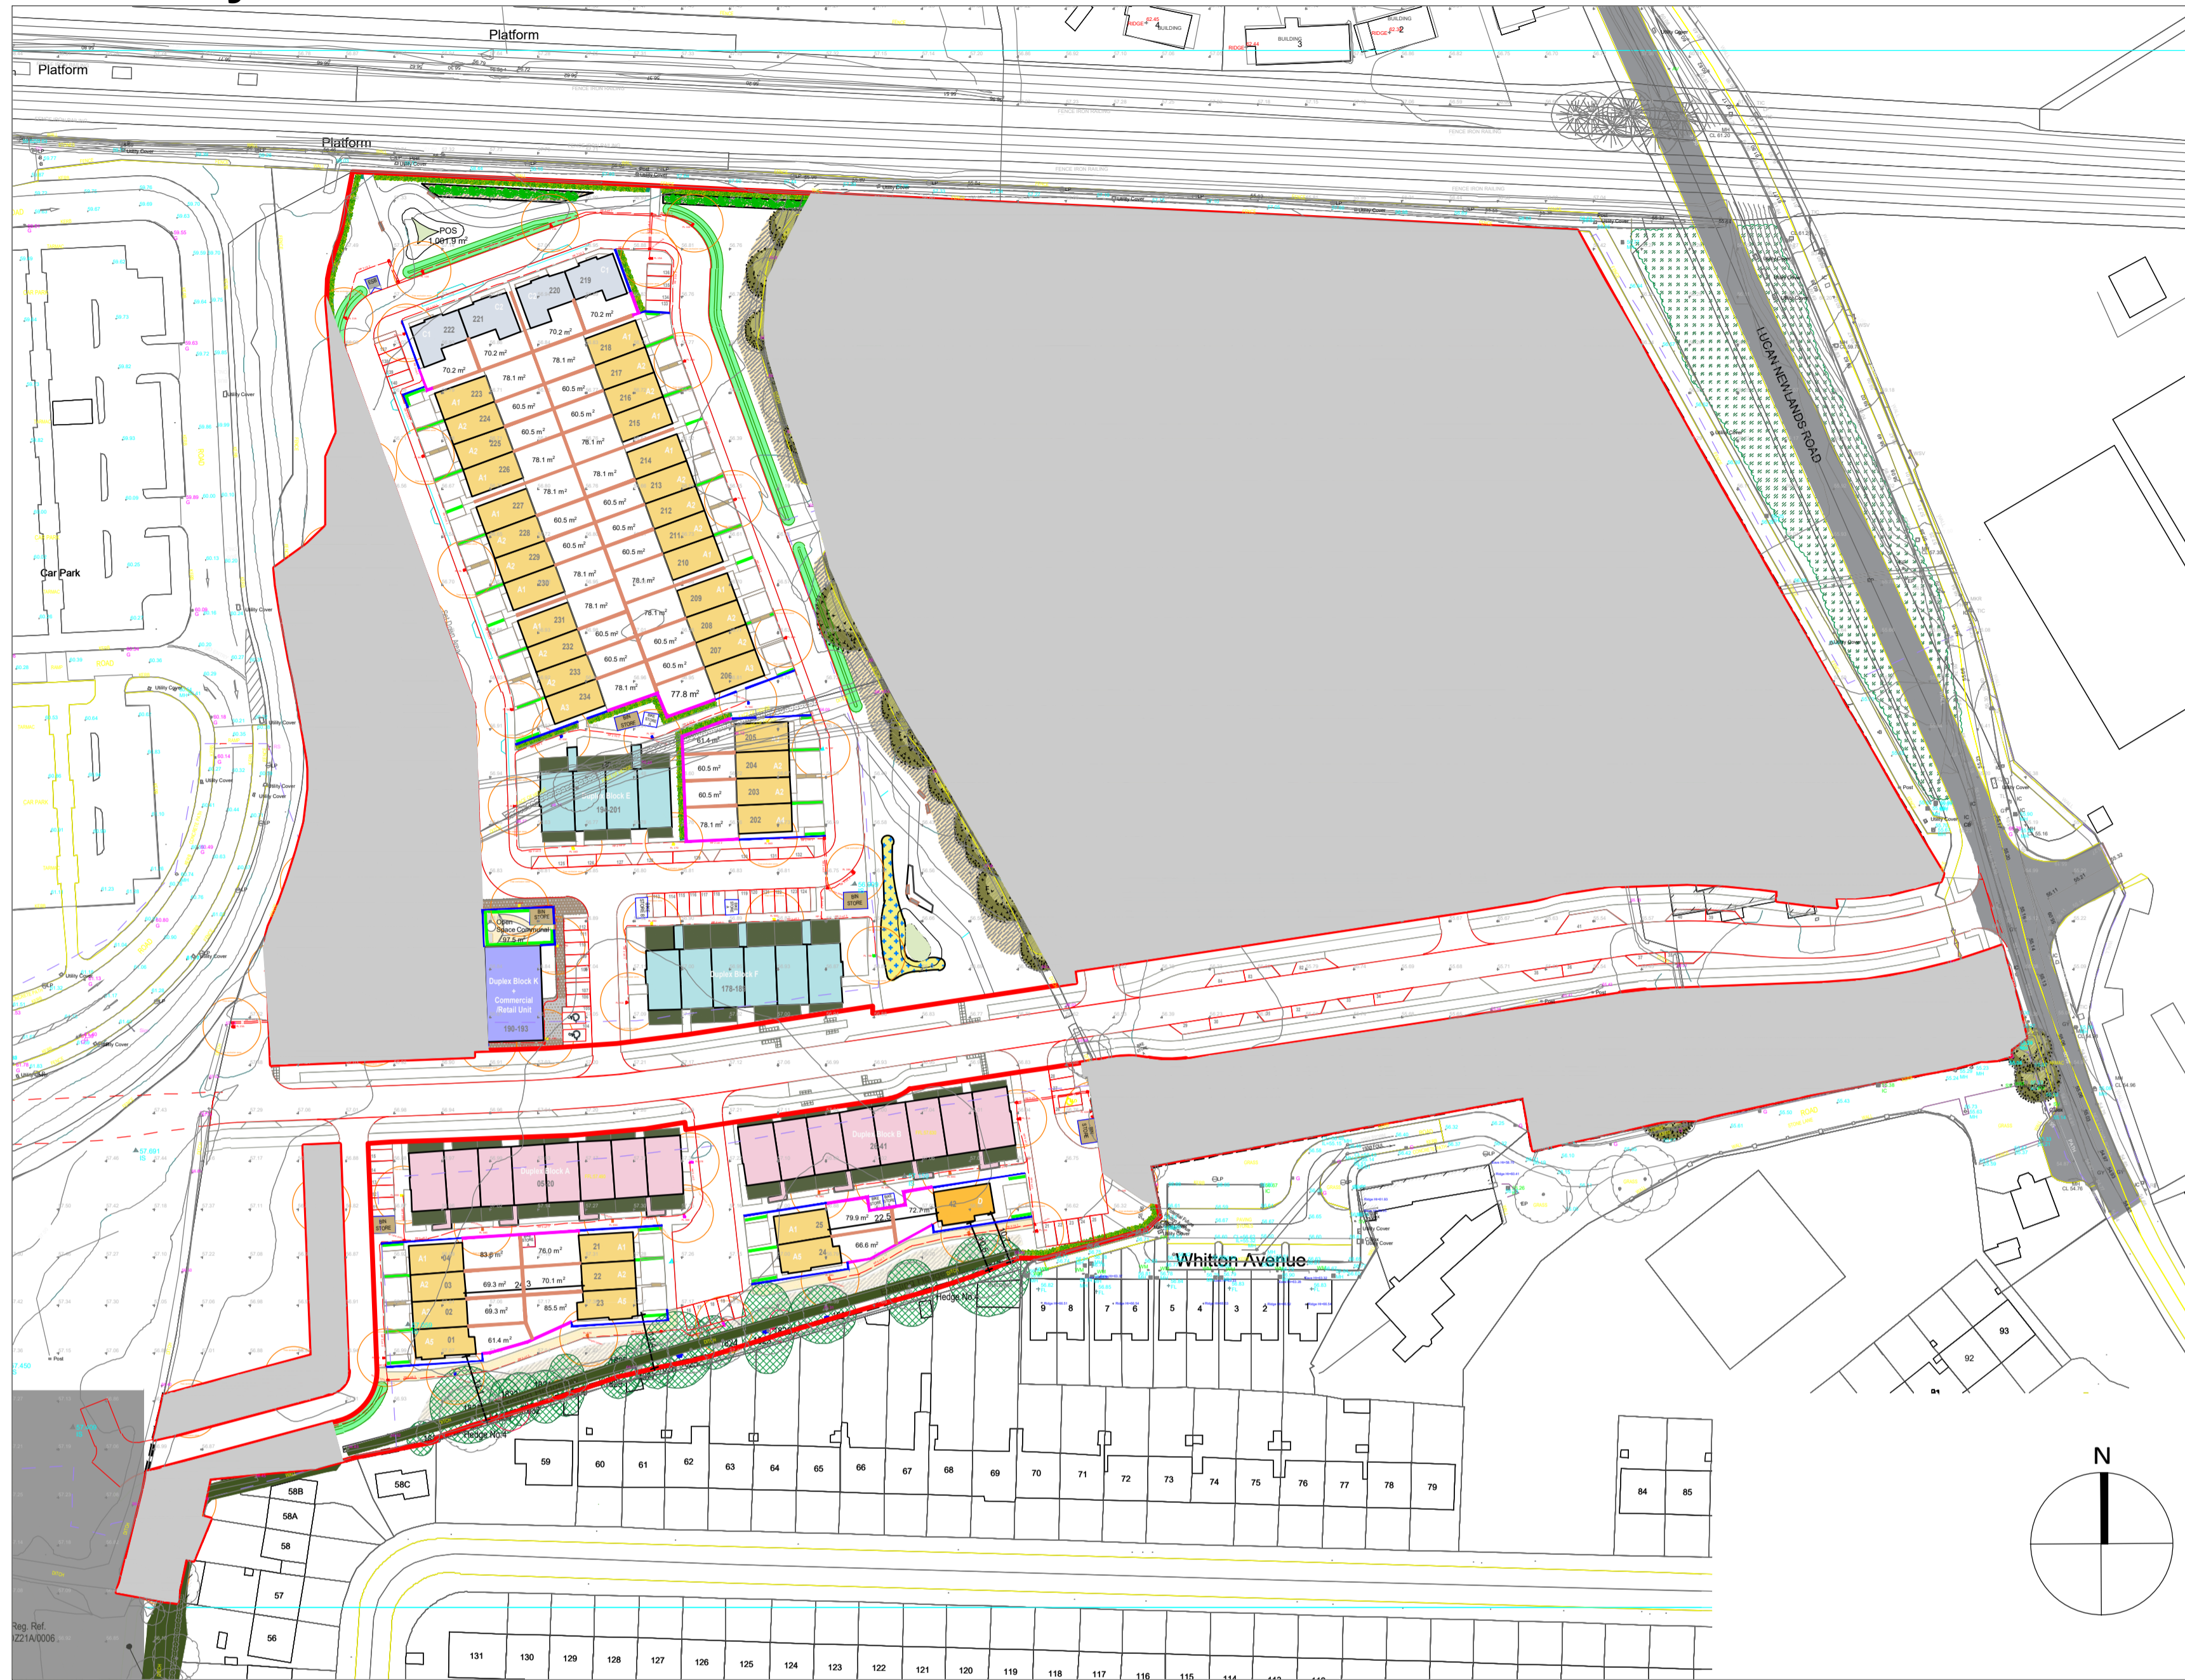
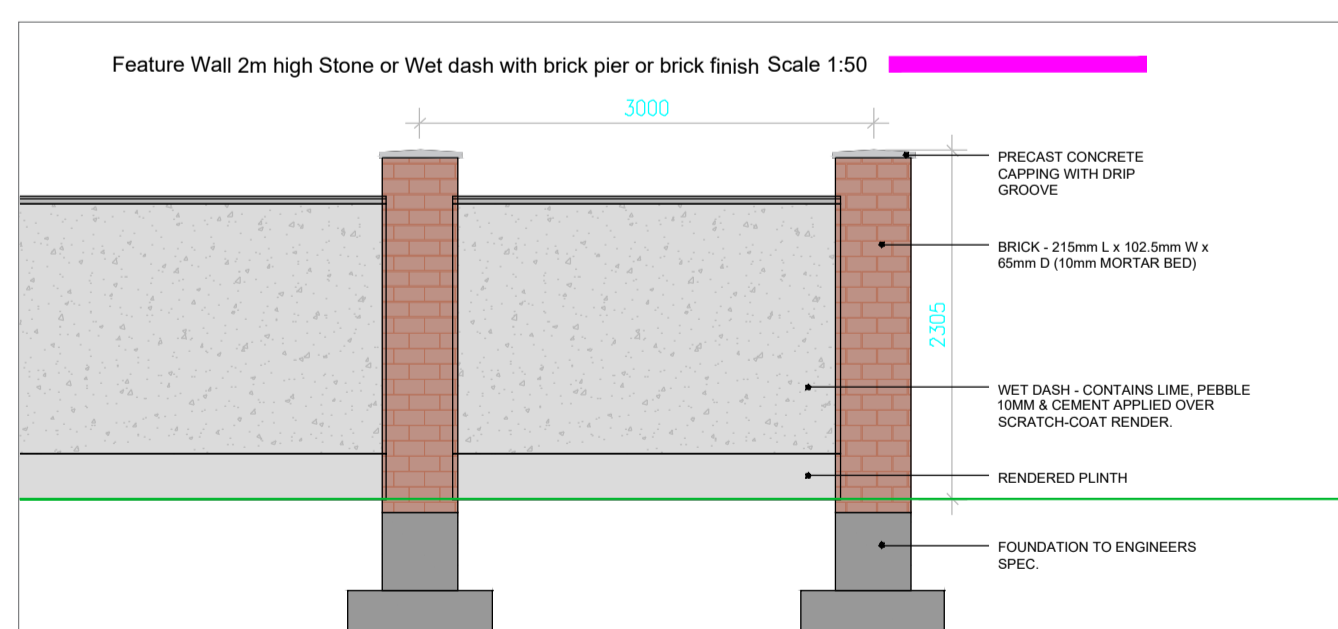
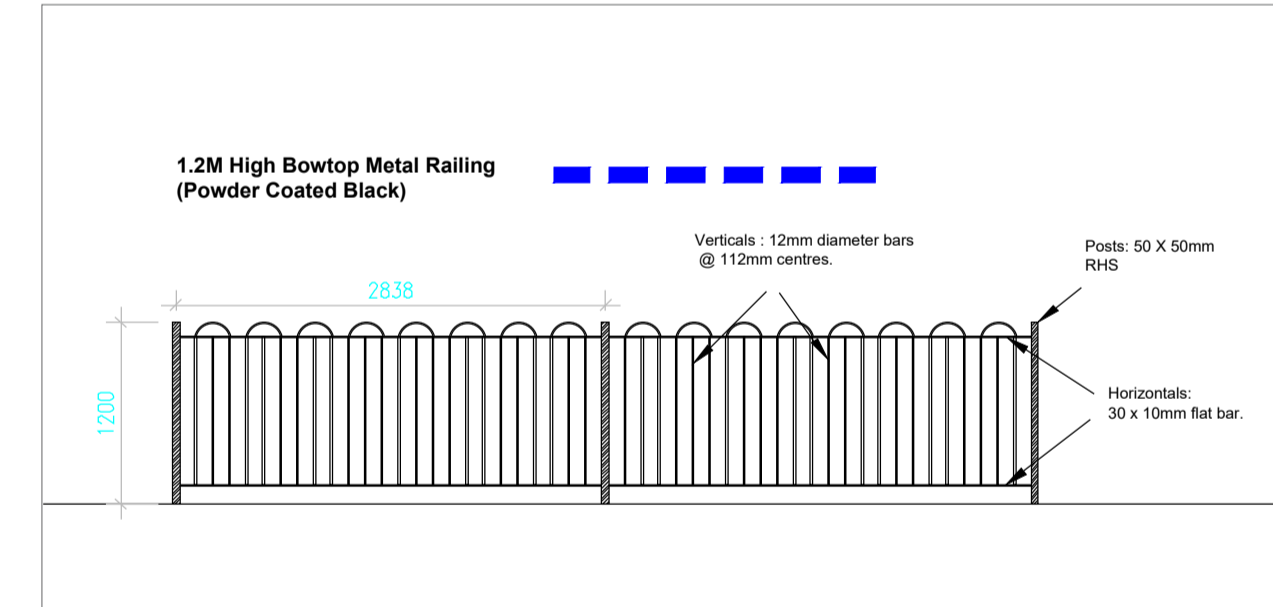
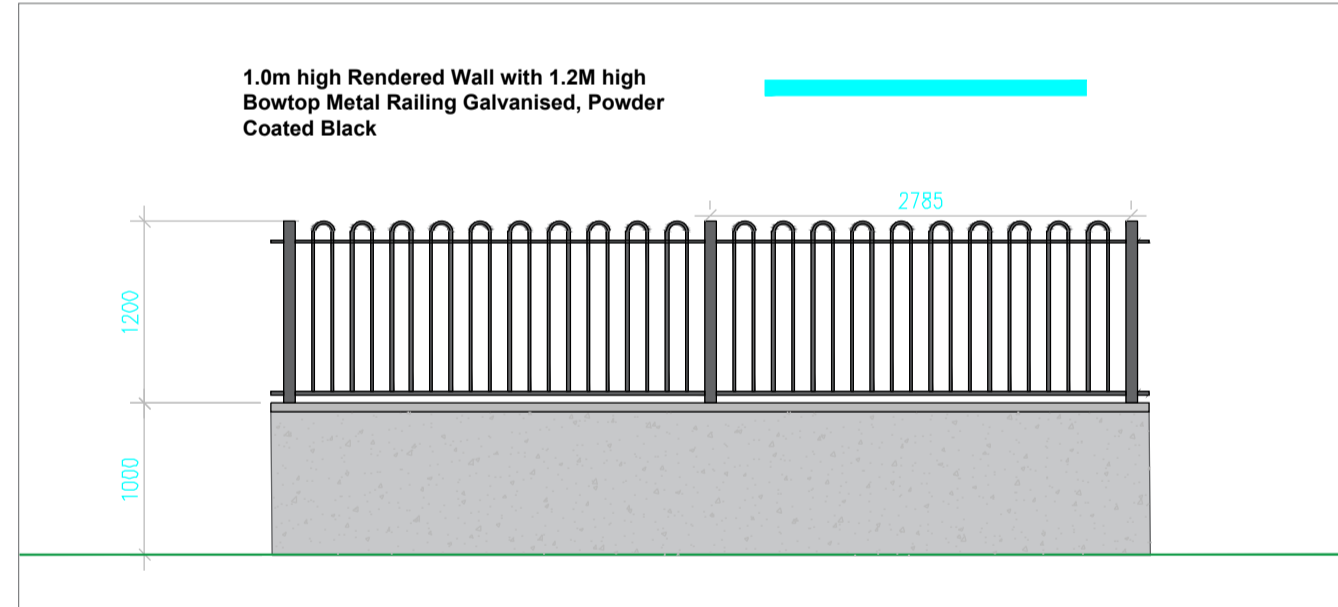
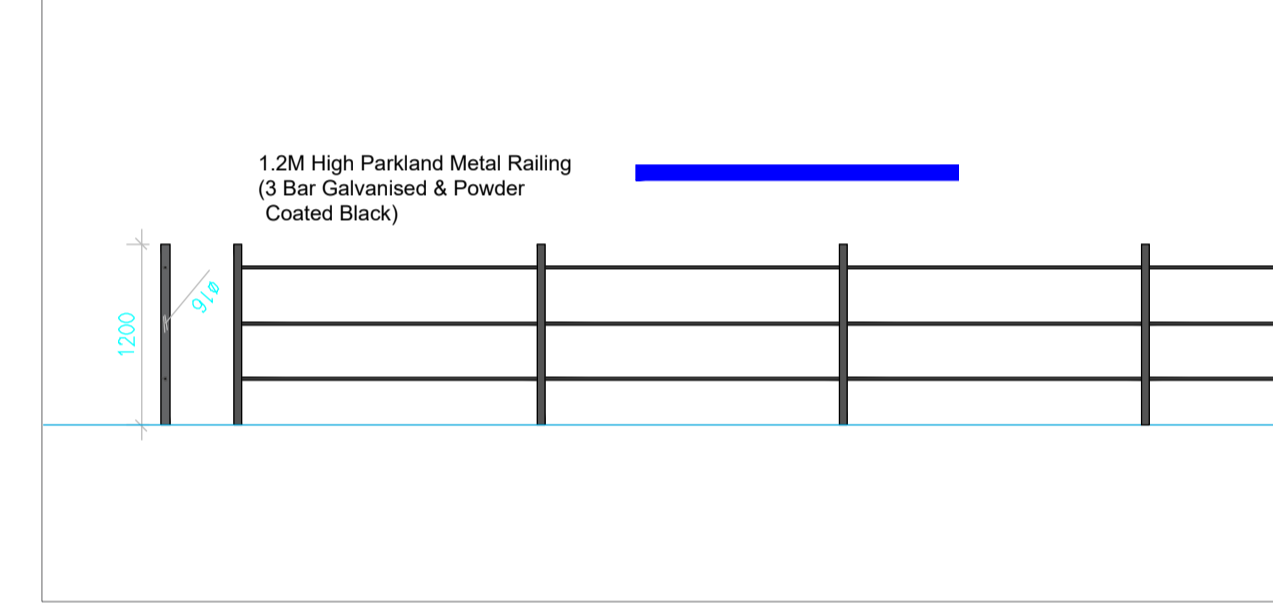


Boundary Plan

Scale (1:1000)

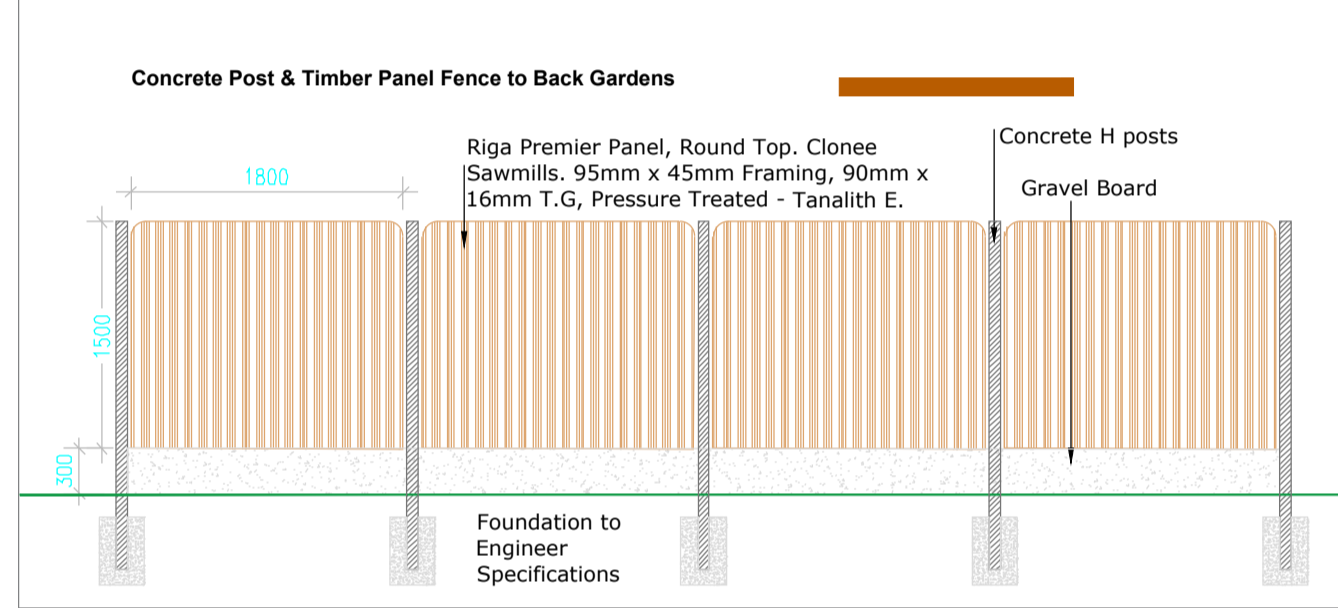

- BOUNDARY TREATMENT**
Existing Boundary Treatment to be retained and made good where necessary
- Boundary Fence (1.2m high)**
3-bar parkland railing with hedge, to end units
 - Boundary Fence (1.2m high)**
Bowtop Railing, powder coated black, to communal open space
 - Residential Boundary Fence (1.8m high)**
Timber panel & concrete post fence or Similar Approved
 - Boundary Treatment (1m high)**
1m rendered butt wall & 1.2m high bowtop railing
 - Feature Item**
Precast concrete wall (0.5m high) (seat for plaza area)
 - Feature Wall (2m high)**
Corten Steel Signage (to Supplier Spec)
 - Feature Wall (2m high)**
Feature Wall - Dry Dash Wall with Brick Piers

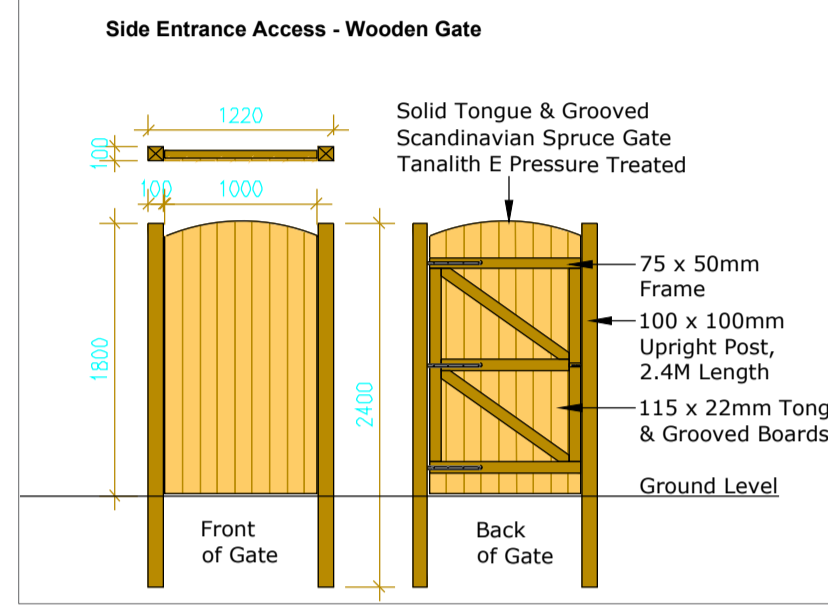

REV	DATE	BY	CHECKED	DESCRIPTION
F	10/08/2023	PR	RMD	Compliance
E	07/07/2023	PR	RMD	Compliance
D	01/06/2023	PR	RMD	Compliance
C	22/03/2023	PR	RMD	CFI
B	06/03/2023	PR	RMD	CFI
	08/11/2022	PR	RMD	Additional Information

Project Title: **Clonburris SDZ at Dublin 22**

Client: Kelland Homes	Dwg No. 02 B.P
Drawing Title: Boundary Plan	Scale: 1:1000 at A1
Job No. 1577	Date: 12/11/2020

Ronan MacDiarmada + Associates Ltd.
Landscape Architects and Consultants.

5 Tootenhill, Rathcoole, Co. Dublin
tel: +353 1 412 4476 mob: 086 26 25 438
fax: +353 1 401 3748 e-mail: ronan@mda.ie