

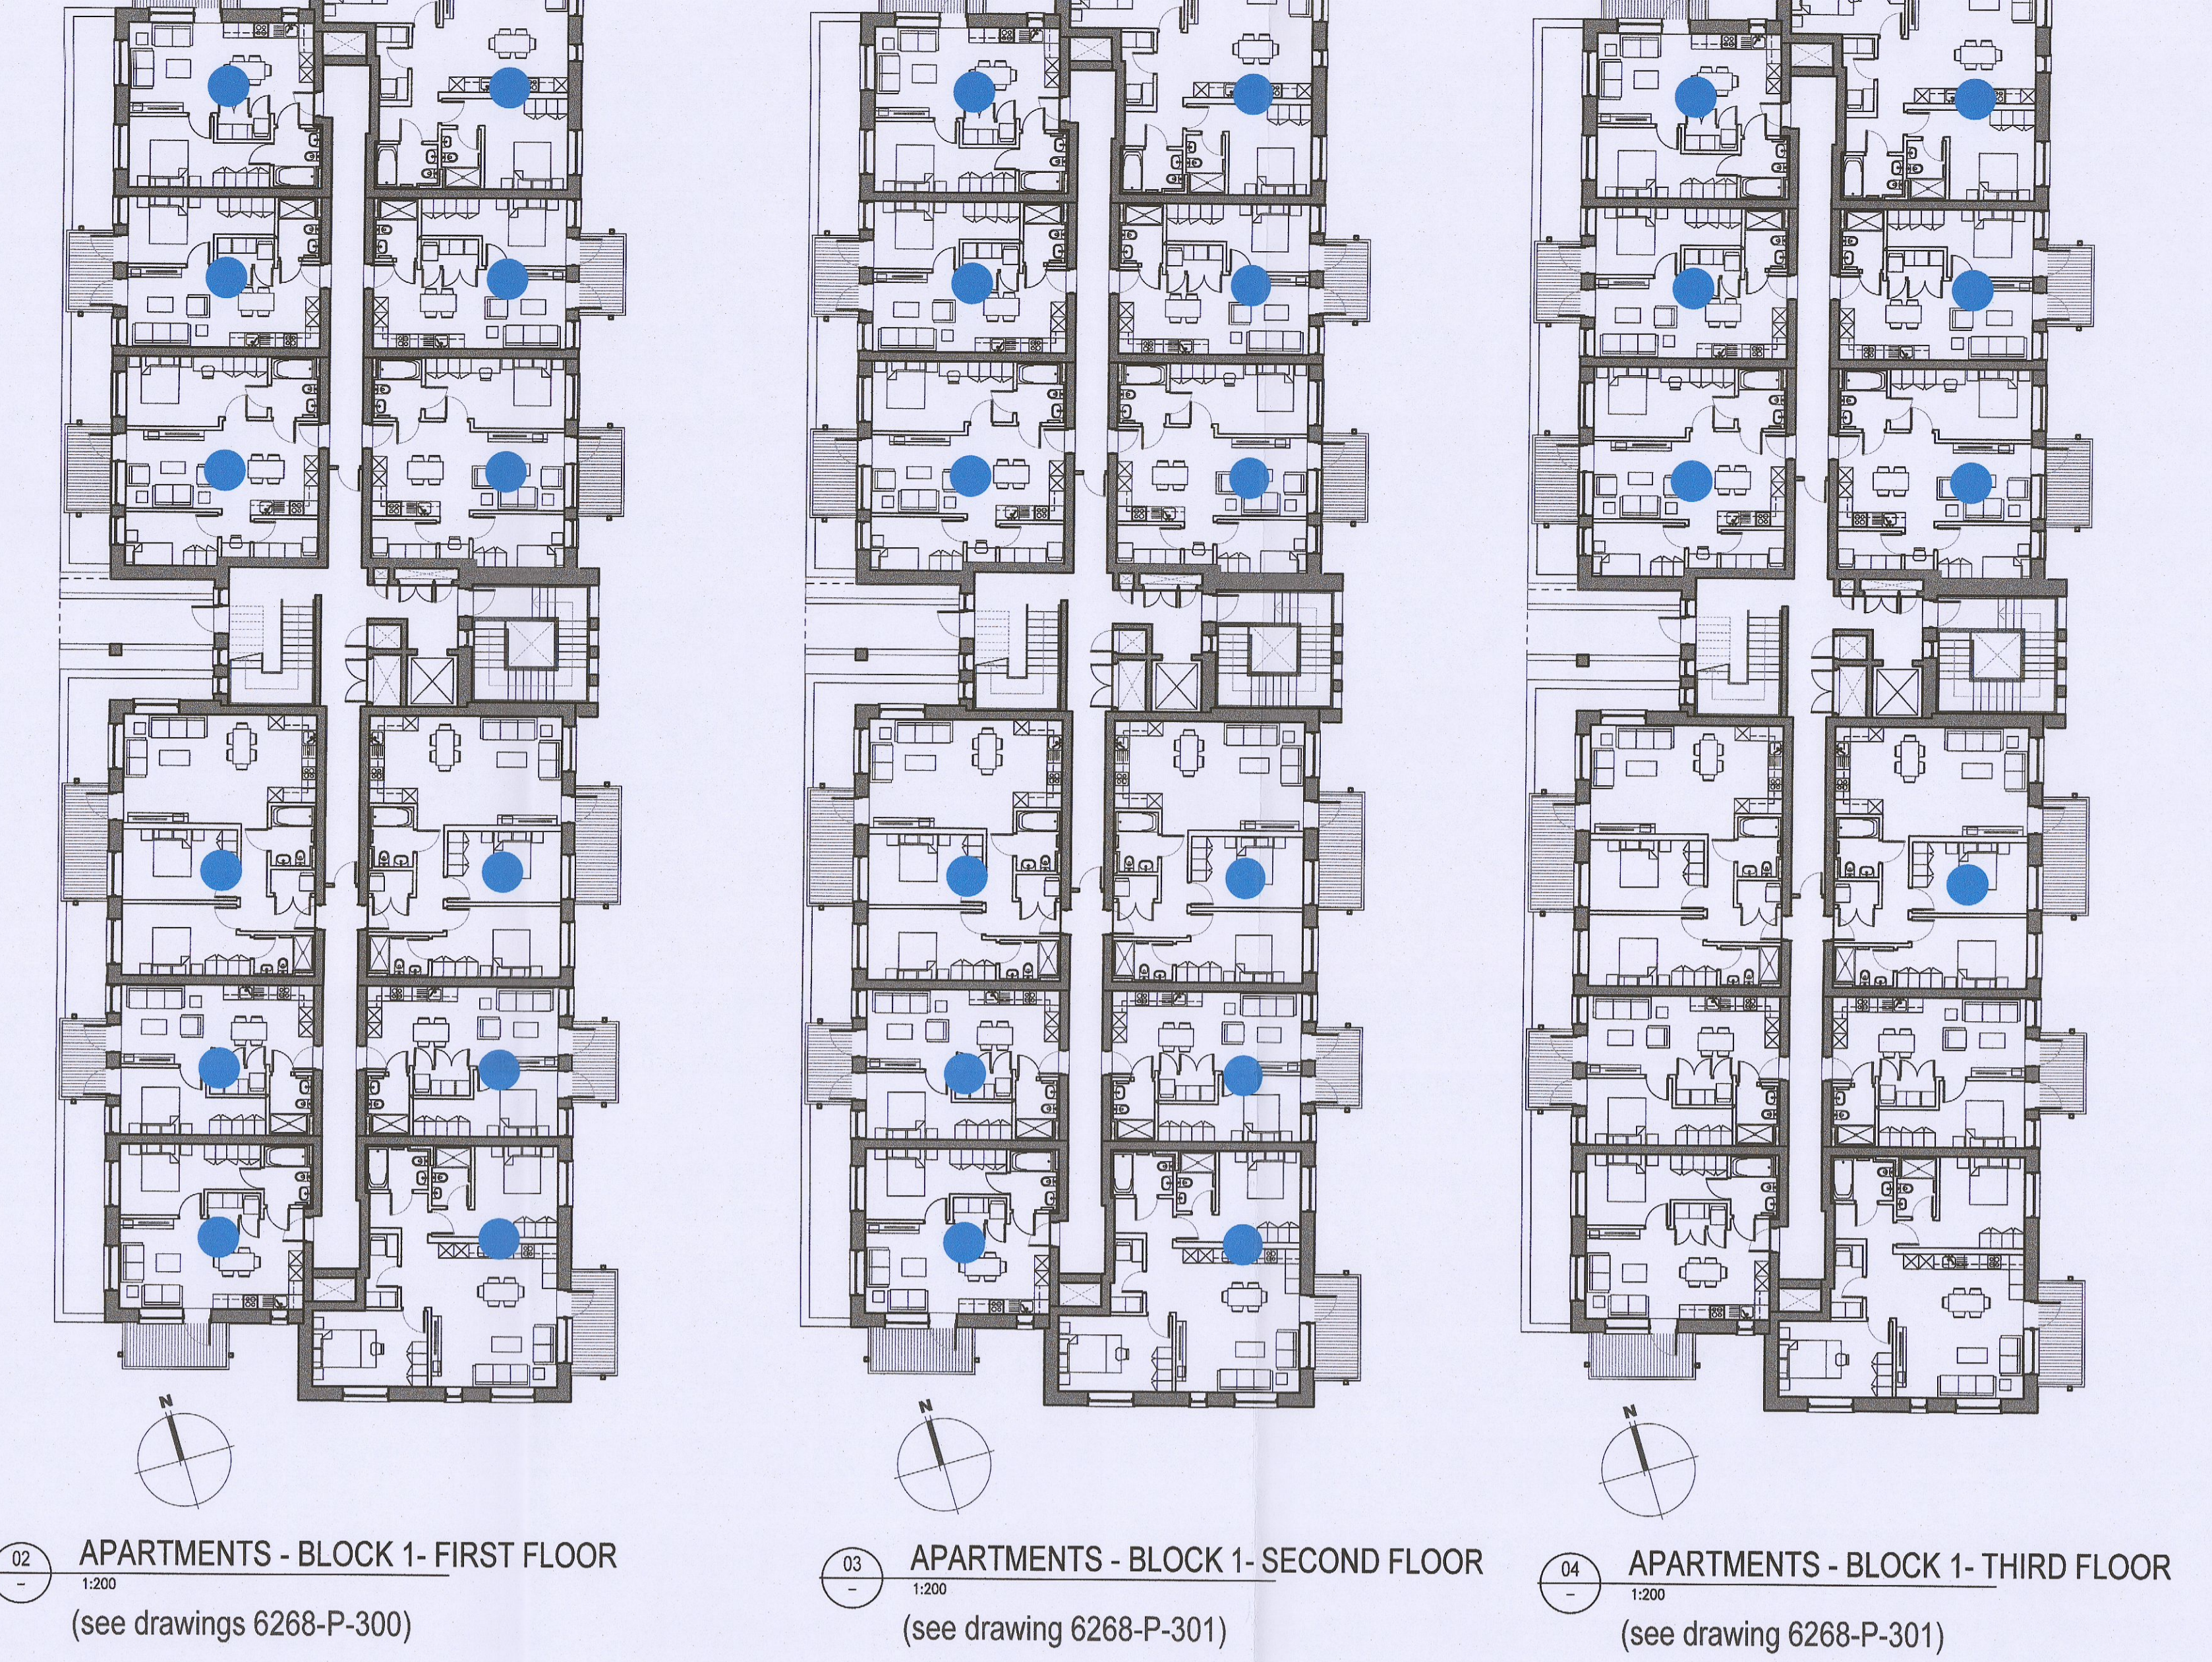



15 no. 1 bed apartments
& 16 no. 2 bed apartments,
located at Levels 01 to 05.
See drawings 6268-P-300 to 303

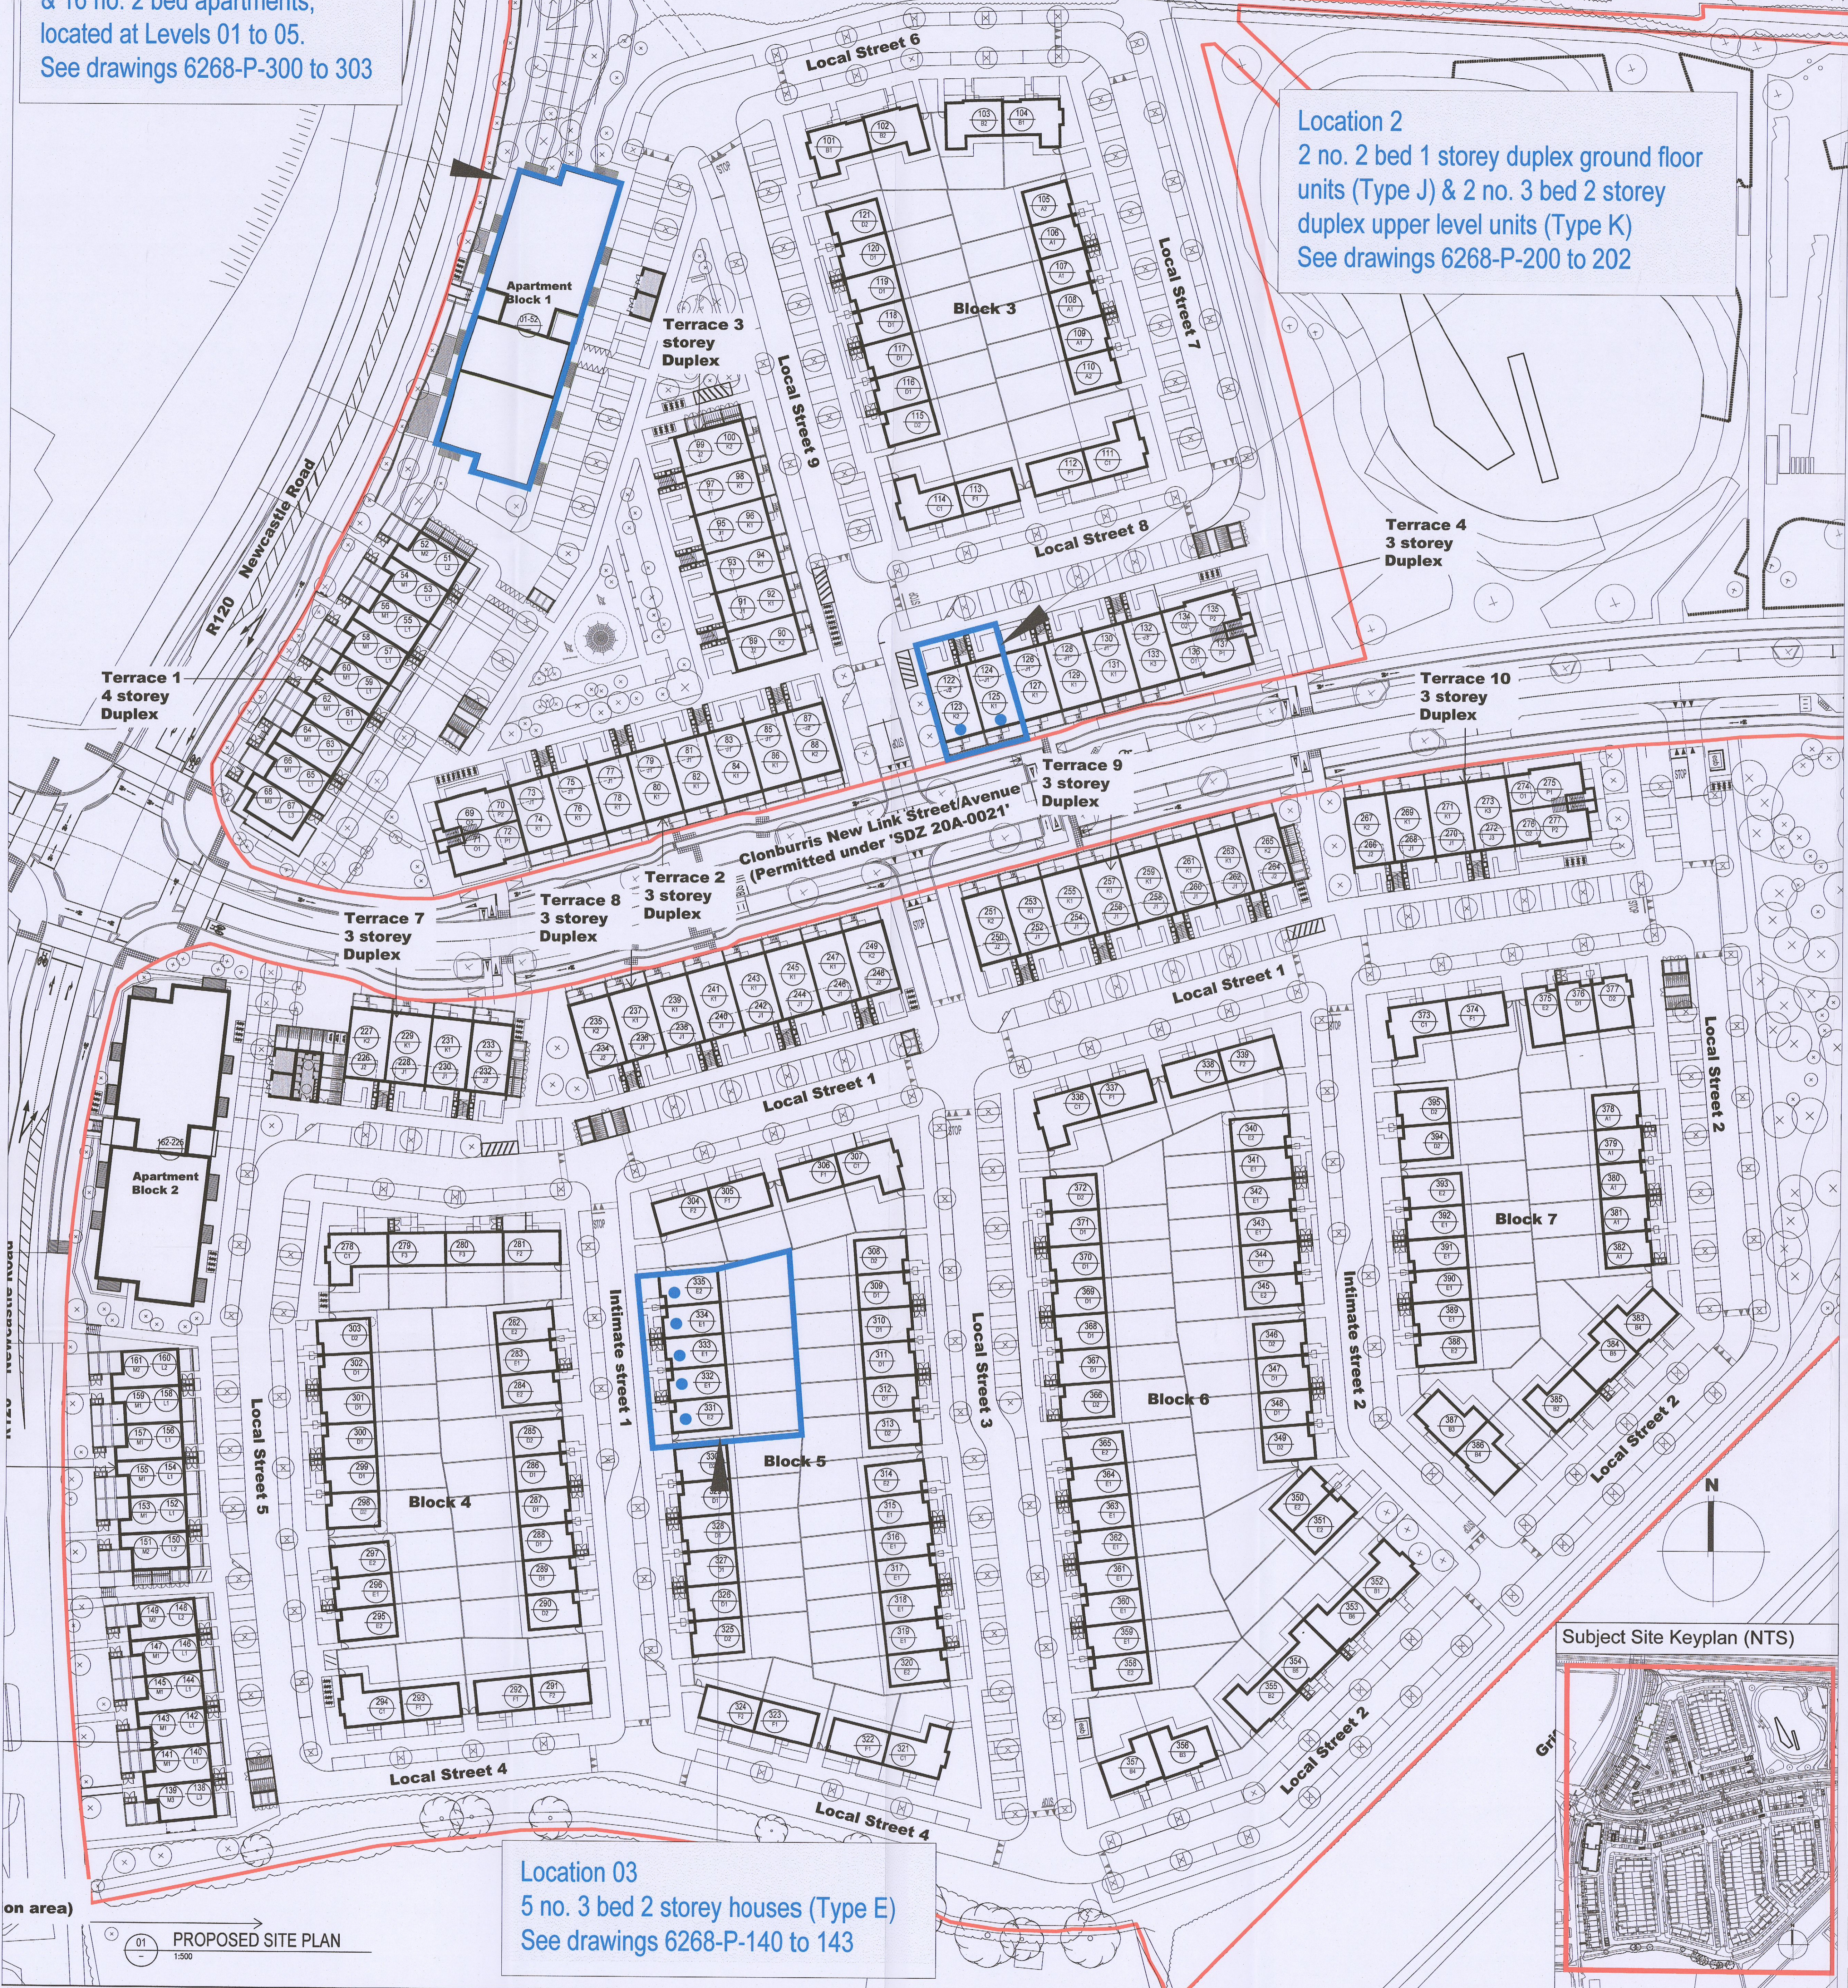

LOCATION 02

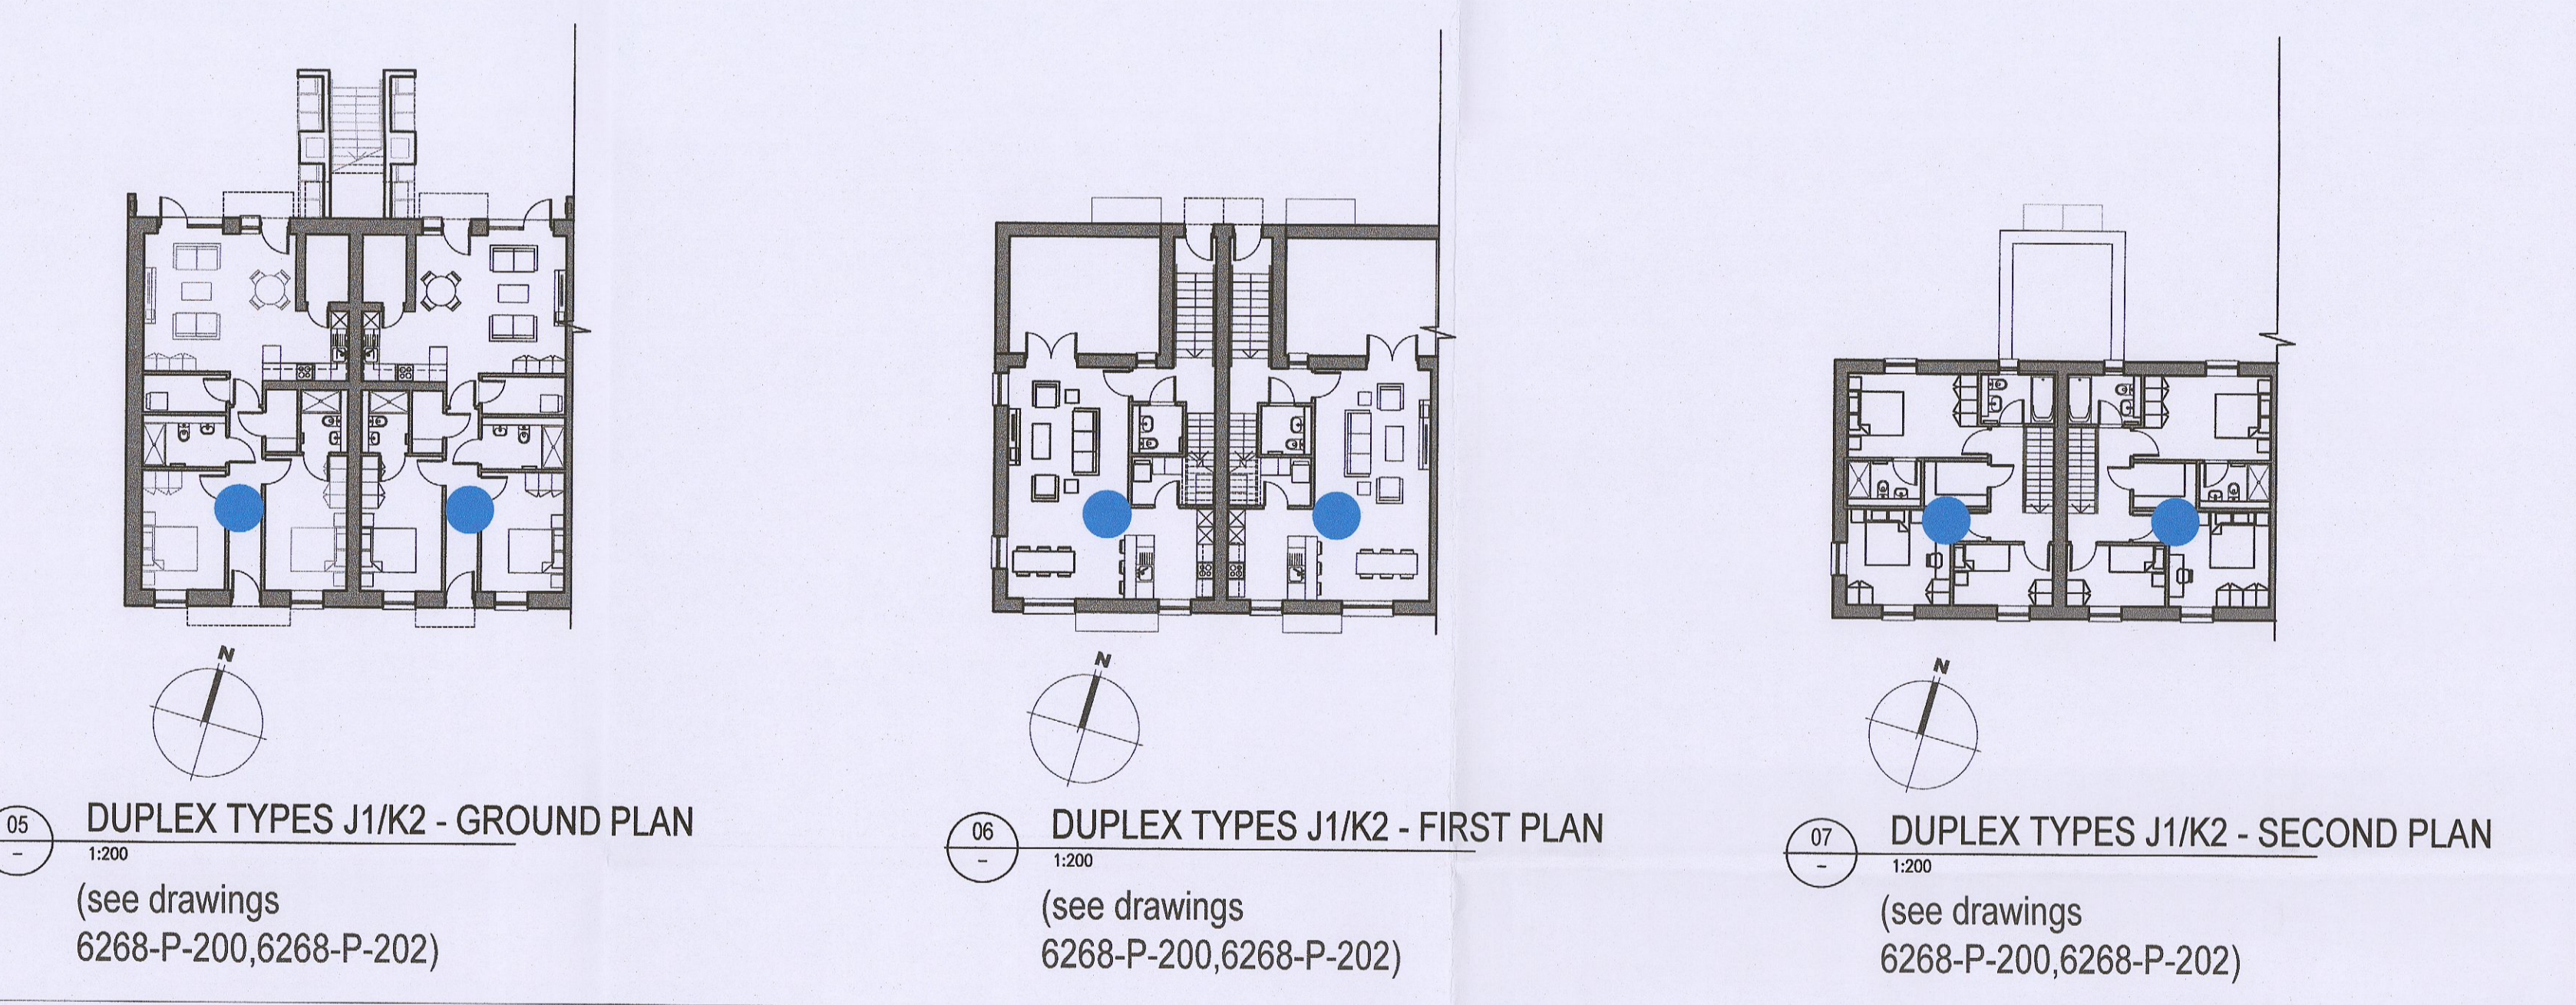

LOCATION 03

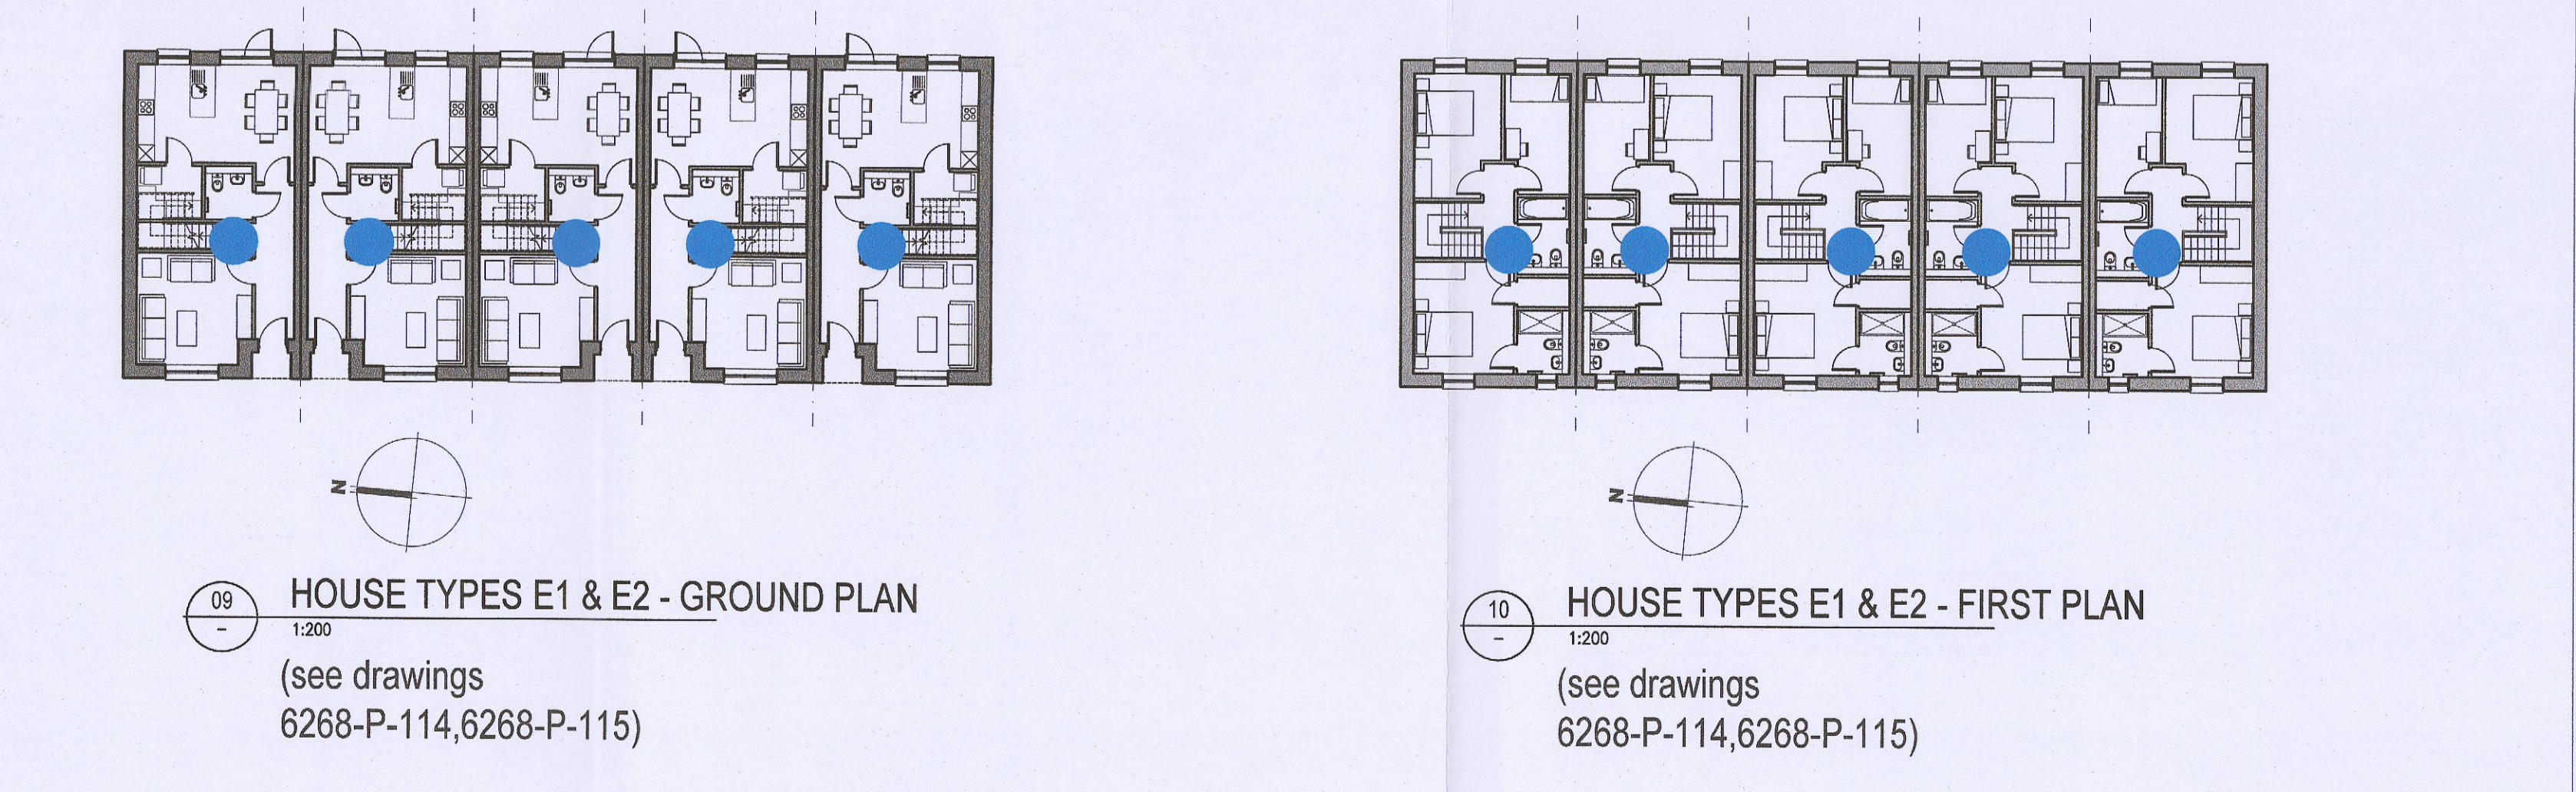

INDICATES PART V UNIT LOCATIONS