




Proposed Street Section A-A
1:500 @ A0

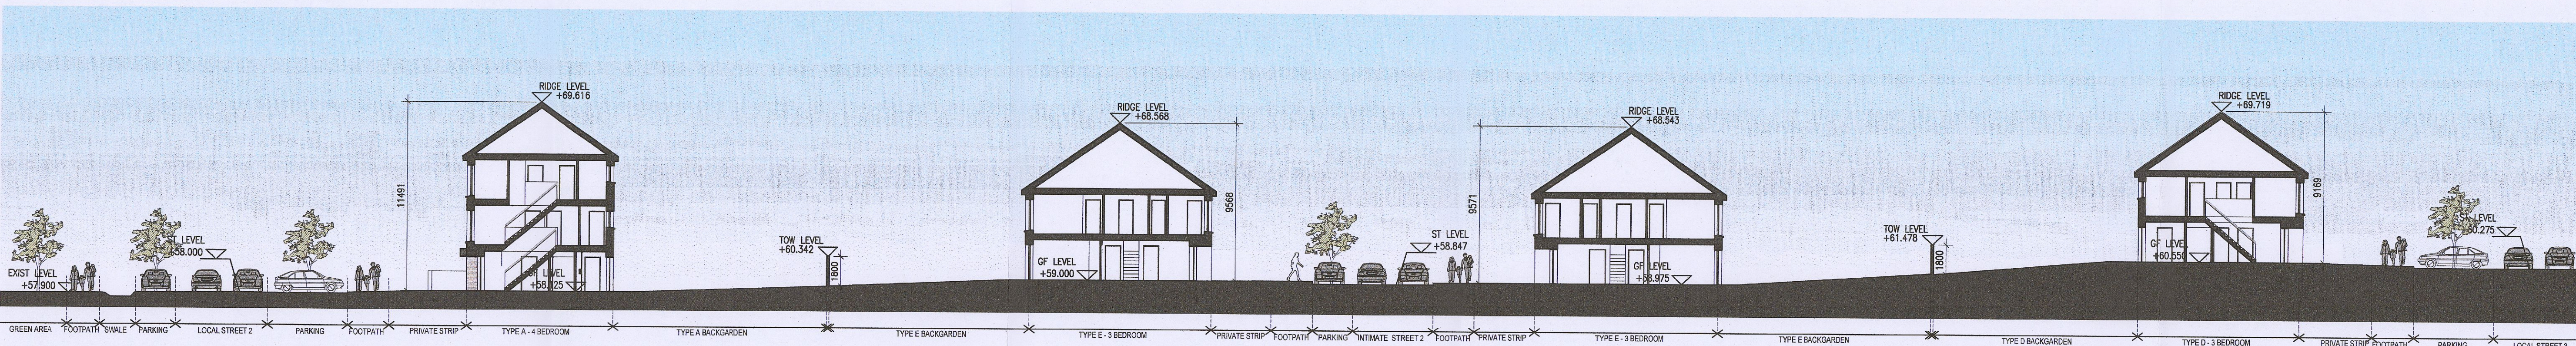


Proposed Street Section A-A1
1:200 @ A0

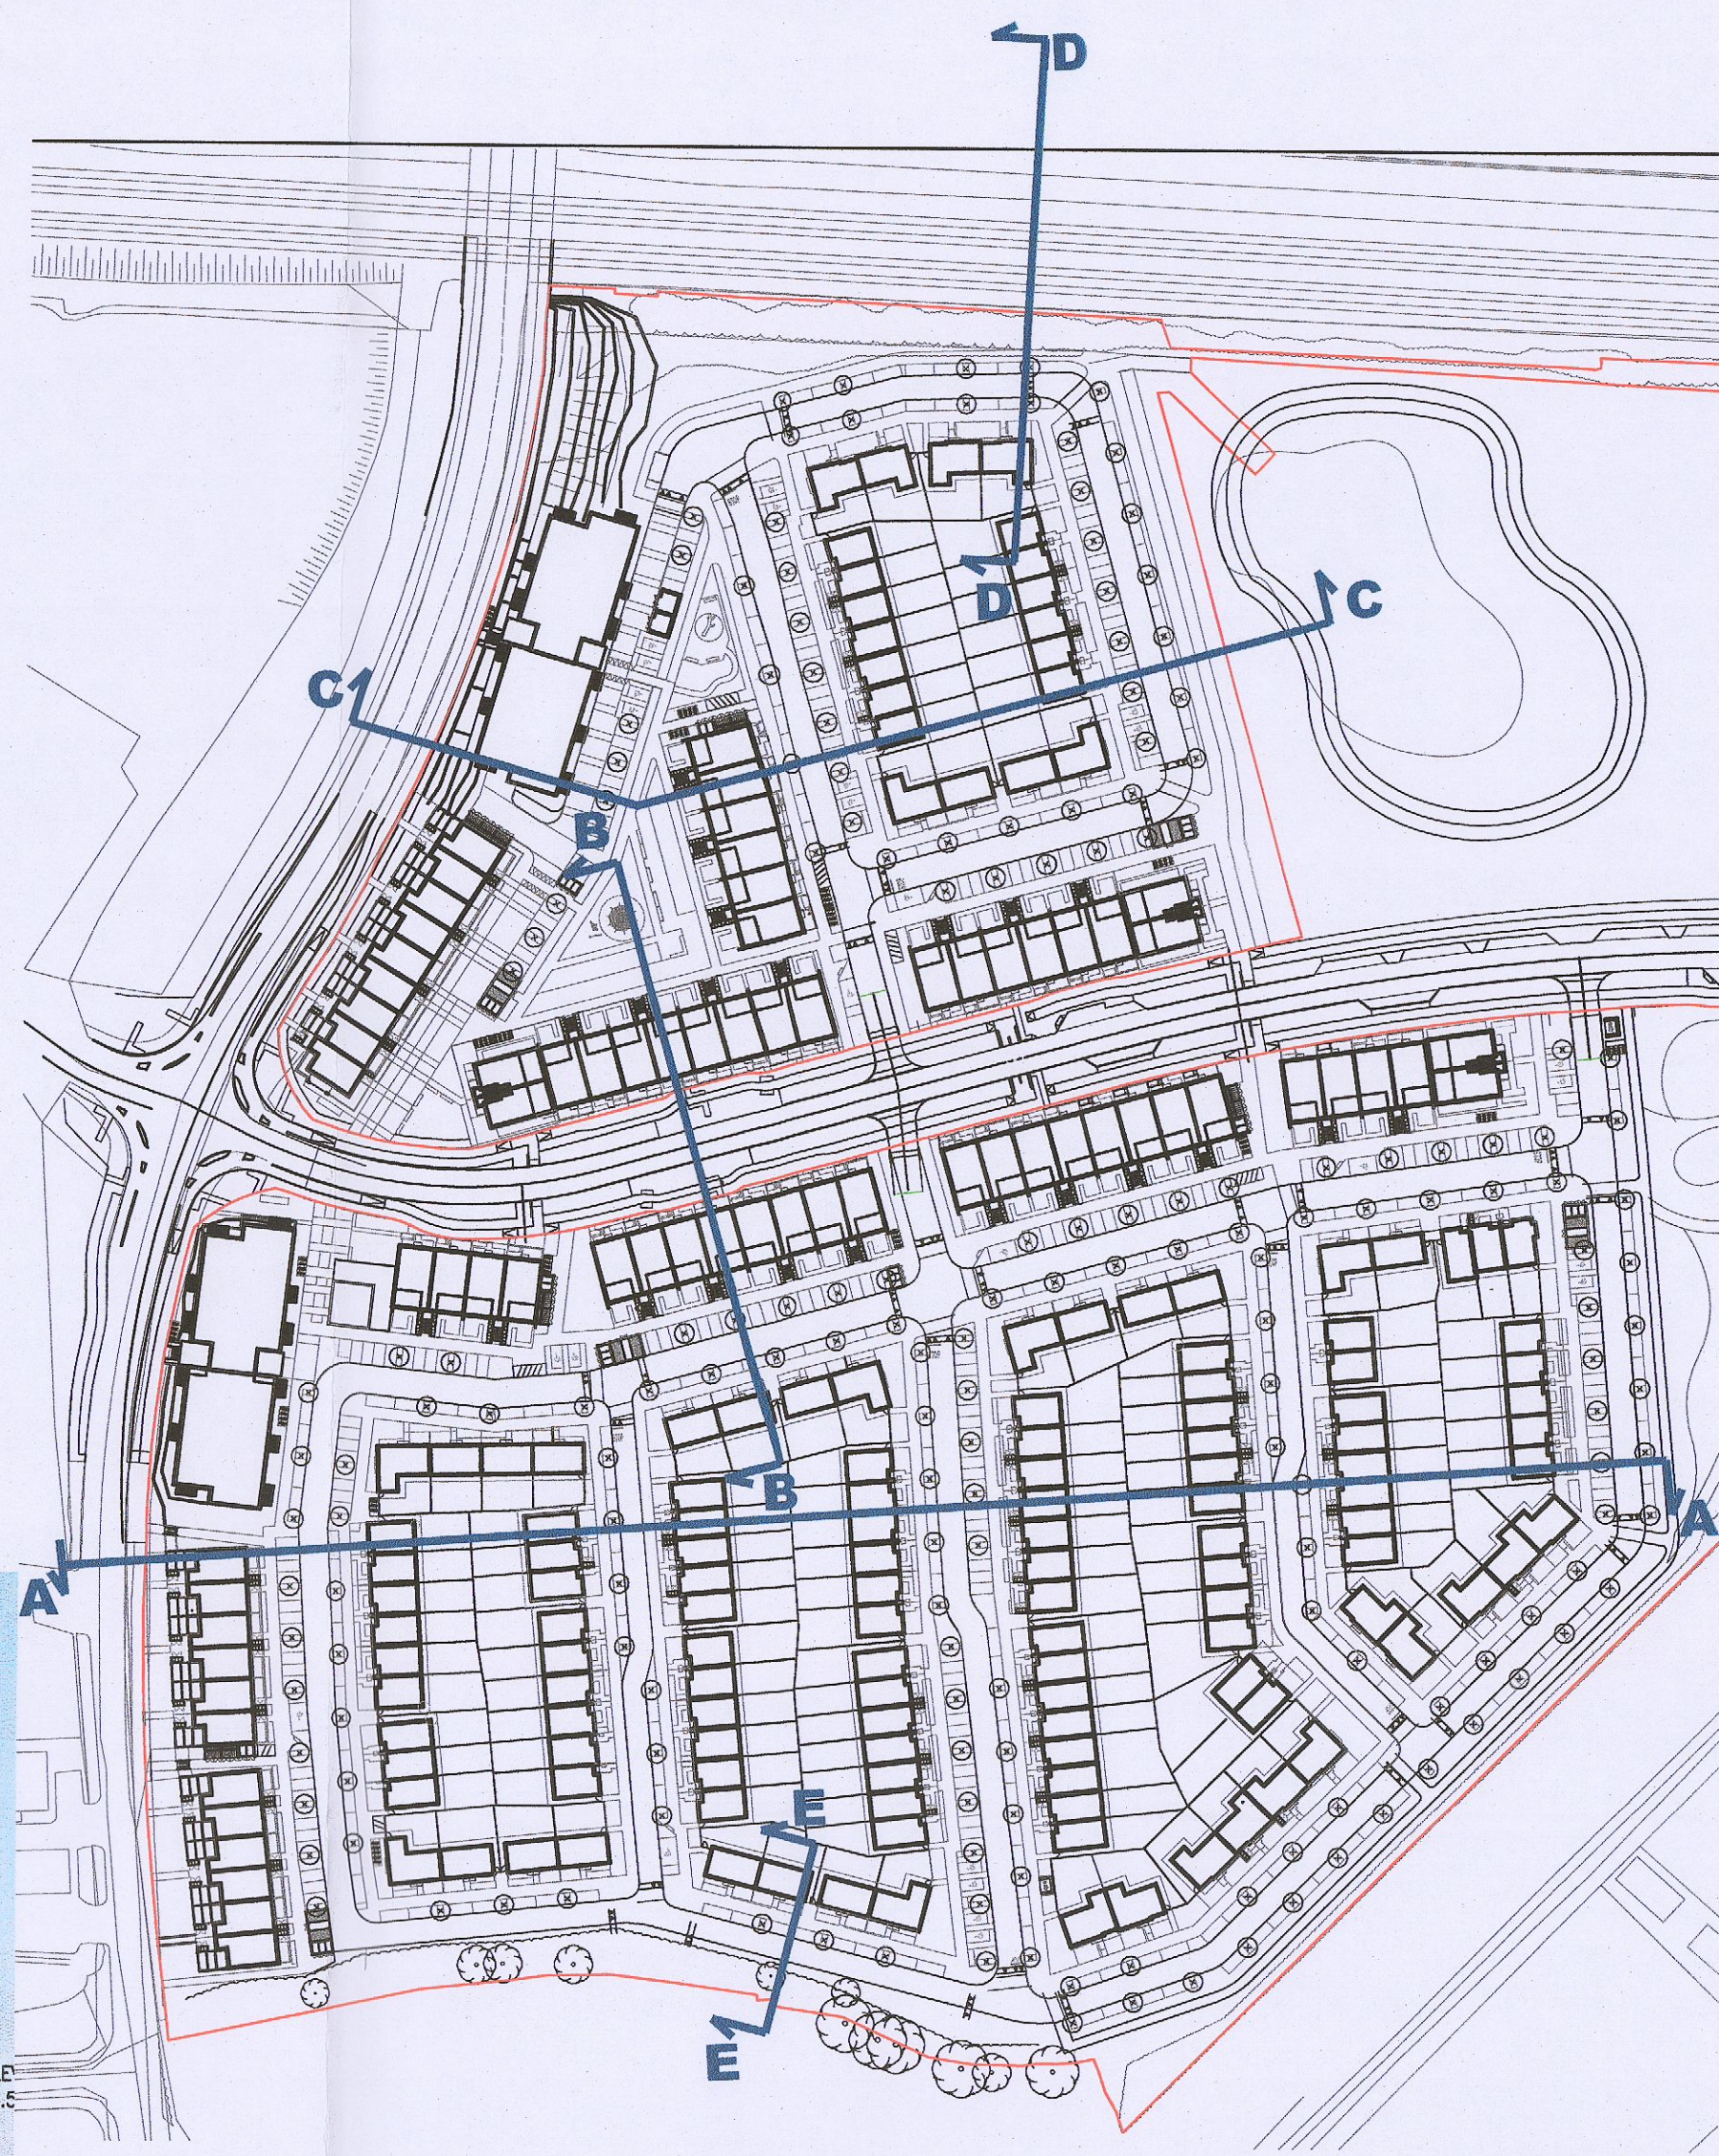


Keyplan
Not to scale

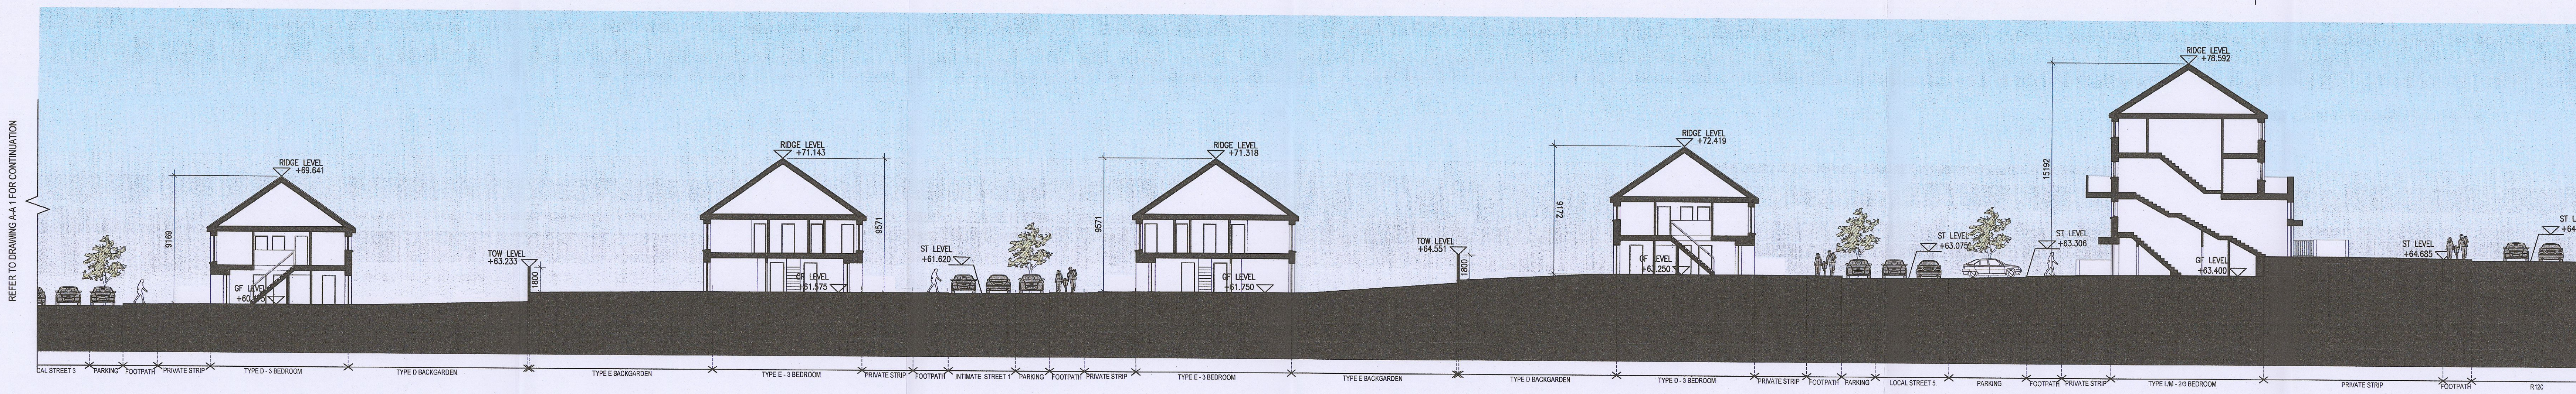


Proposed Street Section A-A2
1:200 @ A0

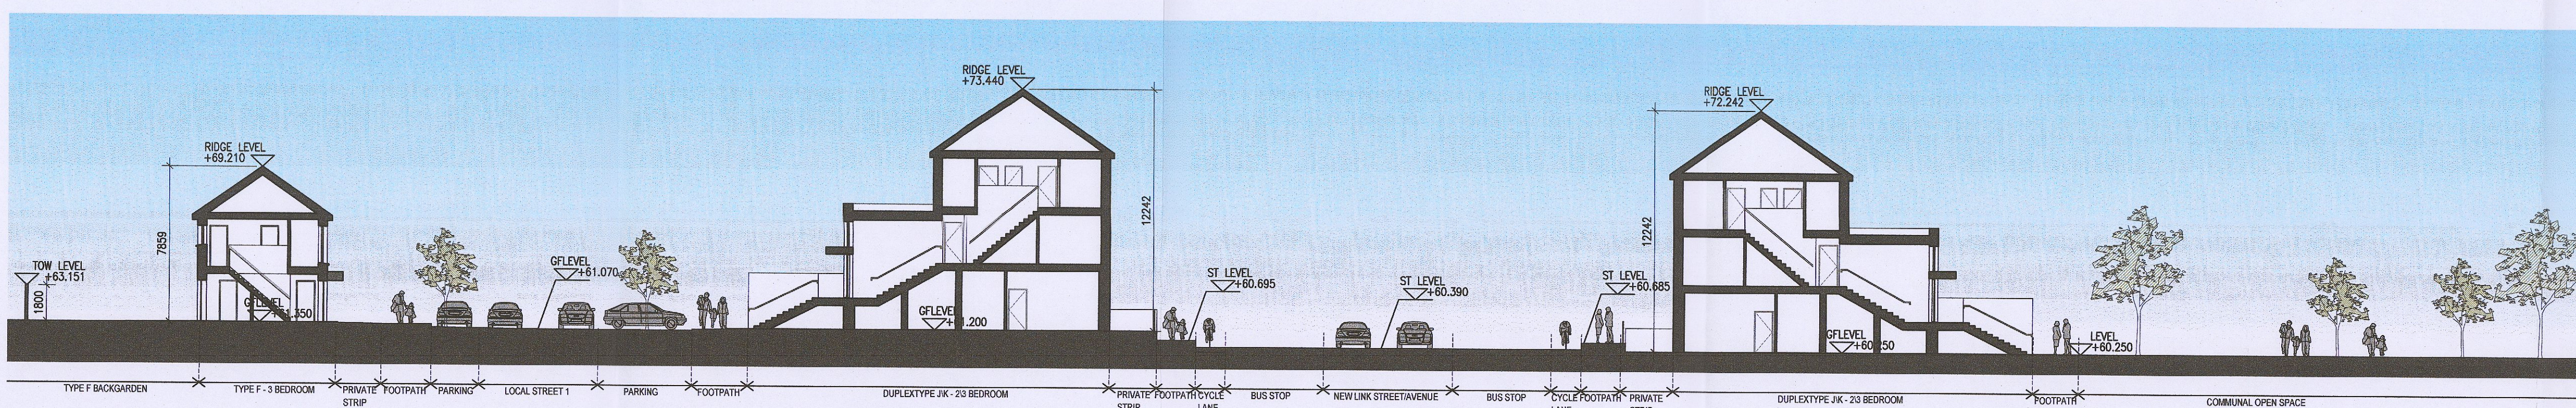


Proposed Street Section B-B
1:200 @ A0

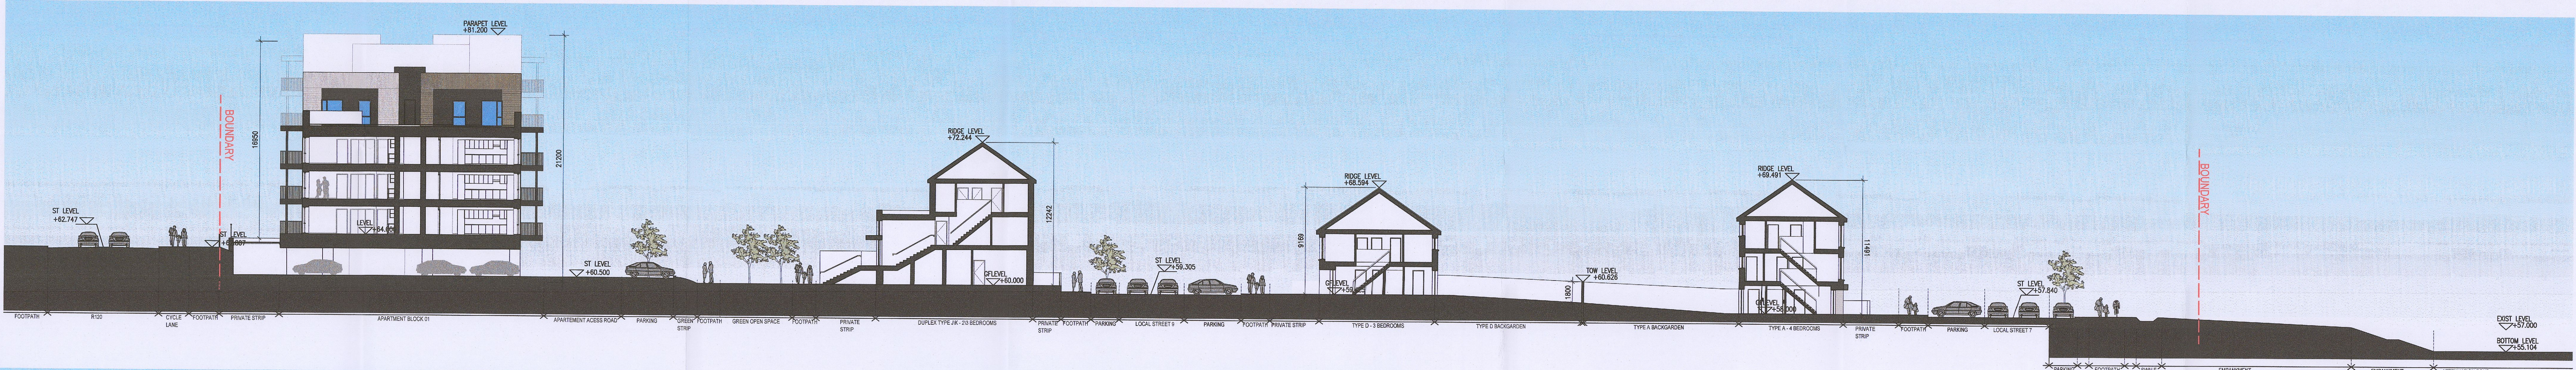

Proposed Street Section C-C
1:200 @ A0

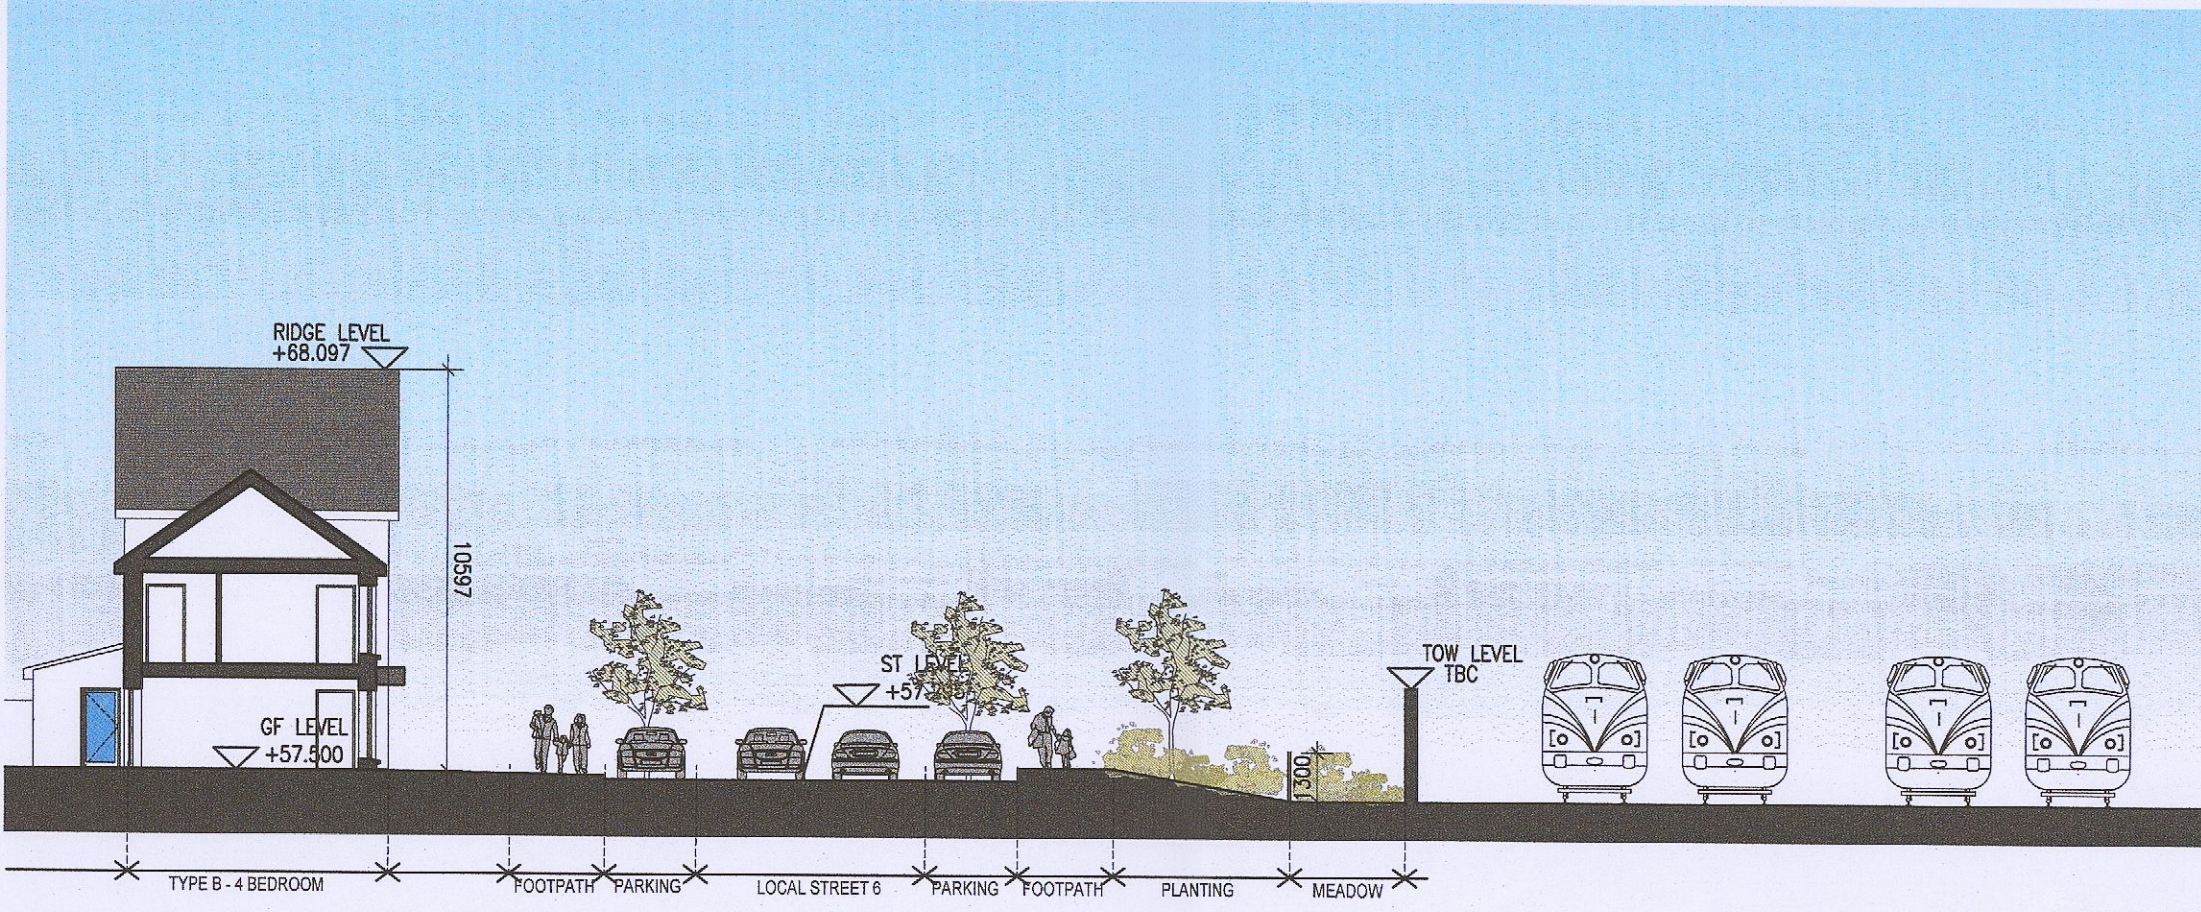

Proposed Street Section D-D
1:200 @ A0

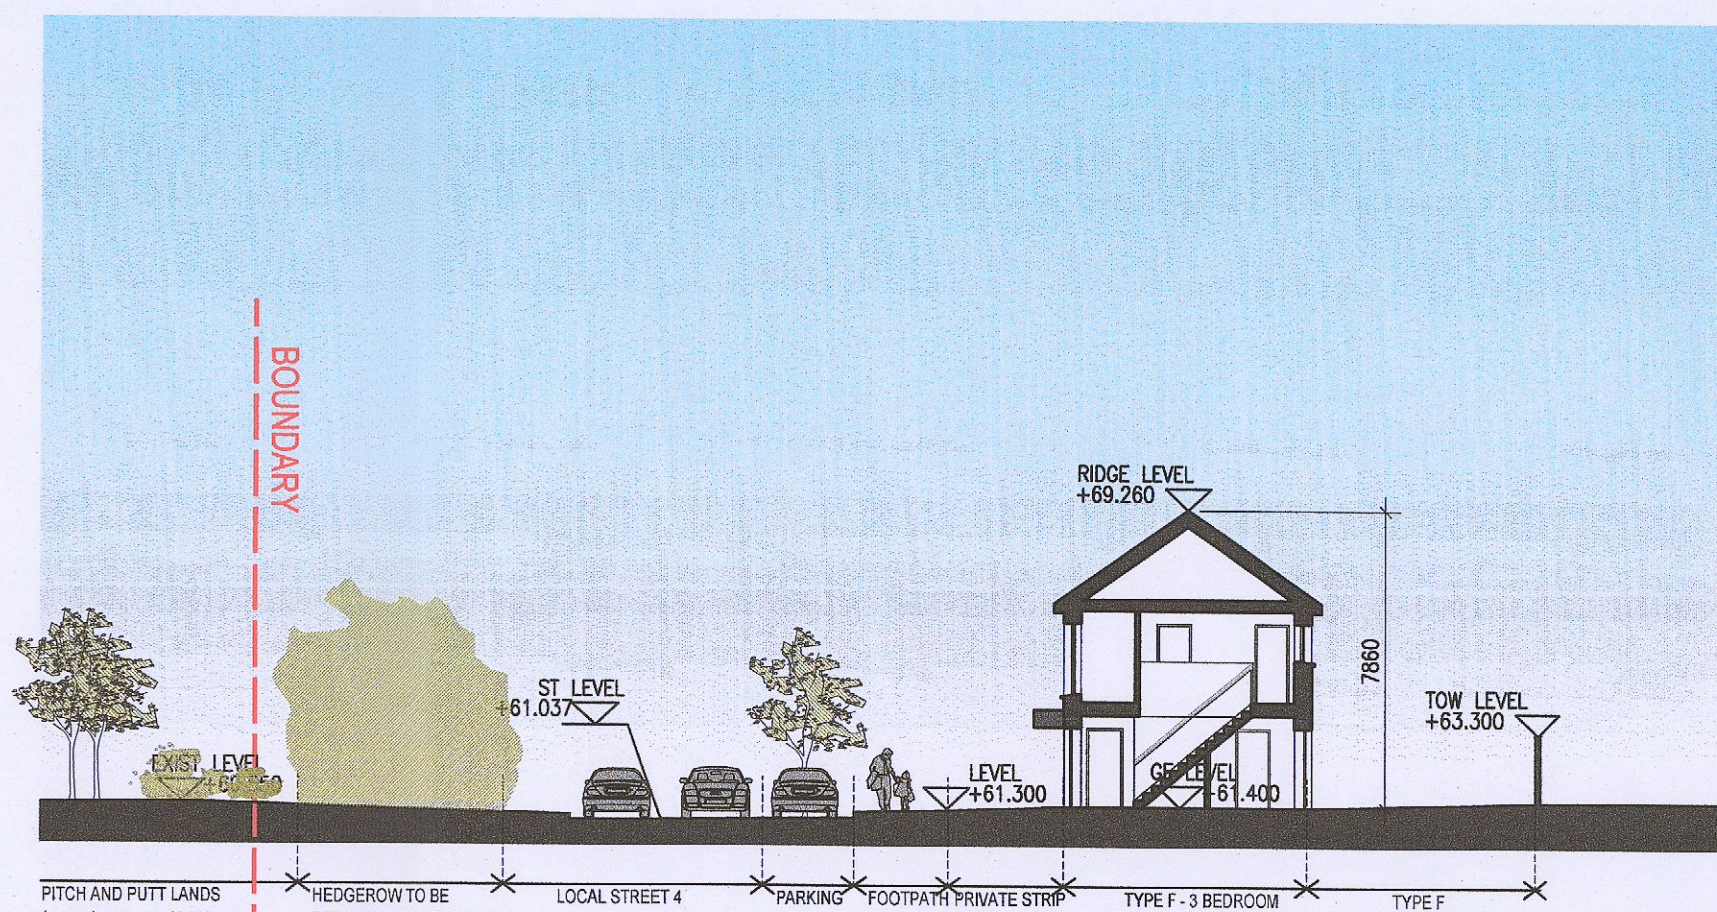

Proposed Street Section E-E
1:200 @ A0

Notes:
1. Copyright Reserved
2. This drawing is for information only. Do not trade drawing
3. The contractor is responsible for checking all sizes and dimensions on site and shall take all discrepancies to the architect
4. Where appropriate, for details of construction, refer to the architectural and engineering drawings
5. Proprietary items shall be fixed in accordance with manufacturers instructions
6. Scope of drawings shall be as indicated with manufacturer
7. The contractor shall be responsible for the coordination of all utility, fire and services.
8. All dimensions shall be in millimeters unless otherwise stated.
9. All dimensions shall be in millimeters unless otherwise stated.

Project Status:
Project Status: Planning Application
Project Status: Disability Cert
Project Status: Tribunal
Project Status: Construction
Project Status: AS Built

No.	Date	Revision	Initials
01	01/27/23	Planning Application	RF
02	01/11/23	RF1 Submission	RF

Project: Adamstown Extension - Clonburris SDZ Residential Development
 Drawing Title: Site Sections
 Drawing No: 6268-P-057
 Scale: 1:200 @ A0
 Rev: 02
 Drawn: RT
 Date: Jan 23
 bkd architects
 BURKE-KENNEY DOYLE