


DRAWING KEY

APARTMENT TYPES**	unit type	No. of beds	No. of storeys	No. of units
Type A1	- 1 bed	1 storey	21	
Type A2	- 1 bed	1 storey	10	
Type B1	- 2 bed	1 storey	12	
Type B2.1	- 2 bed	1 storey	10	
Type B2.2	- 2 bed	1 storey	00	
Type B3	- 2 bed	1 storey	11	
			64	


CAR PARKING***	SPACES PROVIDED
Standard car spaces	20
UA car spaces	01
EV charging points	04
	21

BIKE PARKING***	SPACES PROVIDED
Residents Standard bike spaces	100
Residents Cargo bike spaces	03
Visitors Standard bike spaces	24
Visitors Cargo bike spaces	05
	132

NOTES:
* Refer to drawings 6268-P-200 to 6268-p-205 for duplex floorplan details
** Refer to drawings 6268-P-600 to 6268-P-601 for apartment units floorplan details
*** Refer to drawing 6268-P-008 for parking strategy details

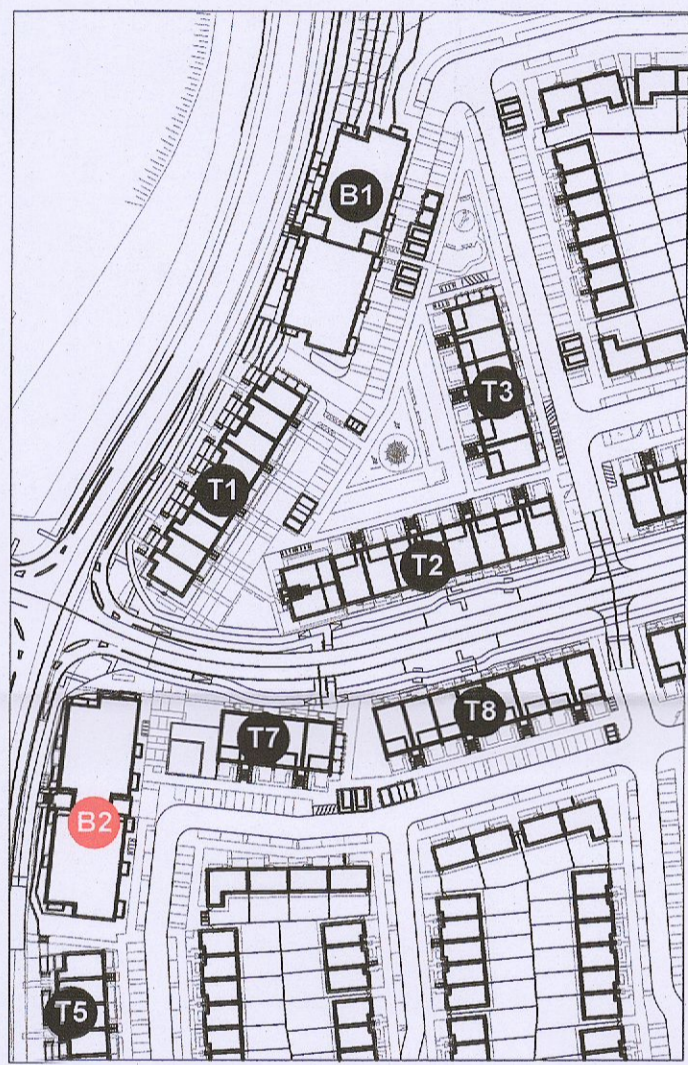

01 Keyplan
P-305 1:2000

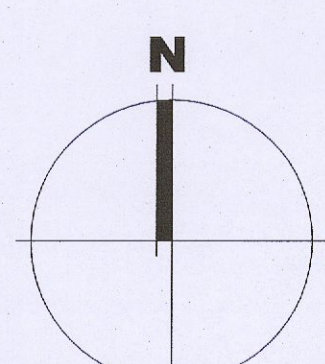

02 Block 02 Level 06 Floor Plan
P-307 1:200

Notes:
1. Copyright Reserved
2. Work to figured dimensions only. Do not scale drawing.
3. The contractor is responsible for checking all levels and dimensions on site and shall refer all discrepancies to the Architect
4. Where appropriate, for details of r.c. structure, or mechanical and electrical details, see Engineers drawings
5. Proprietary items shall be fixed in strict accordance with manufacturers instructions.
6. Sizes of proprietary items shall be checked with manufacturer.
7. The contractor shall be responsible for the coordination of structure, finishes and services.

Issue Status	
Progress	
Planning Application	■
Fire Cert	
Disability Cert	
Tender	
Construction	
As Built	
Information Only	

No	Date	Revision	Initials
1	01/11/23	R1 Submission	VB

Project	Adamstown Extension - Clonburris SDZ Residential Development
Drawing Title	Apartment Block 02 - Proposed L06 - Roof floor plan
Drawing No	6268-P-307
Scale	1:200@A1
Rev	00
Drawn	RT
Date	03/10/23

6-7 HARCOURT TERRACE, DUBLIN 2, IRELAND
T +353 1 618 2400 F +353 1 478 7265
e architecture@bkd.ie
www.bkd.ie

bkd architects
BURKE-KENNEDY DOYLE