


- NOTES:
- DO NOT SCALE. USE FIGURED DIMENSIONS ONLY.
 - THIS DRAWING IS TO BE READ IN CONJUNCTION WITH ALL OTHER RELEVANT ARCHITECTURAL AND ENGINEERING DRAWINGS.

LEGEND:

Phoenix 2 Duo Recycler (P2-12W with Elite 6x2 MS chassis)

Overall Length	10.755m
Overall Width	2.550m
Overall Body Height	4.750m
Min Body Ground Clearance	0.500m
Track Width	2.200m
Lock-to-lock time	4.000m
Curb to Curb turning Radius	11.450m

Note: Forward Swept Path Analysis Shown in **Red**. Reverse in **Blue**
Proposed 125mm Kerb line in **Green**

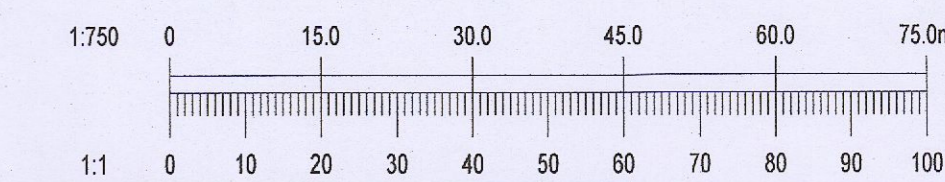

Ordnance Survey Ireland Licence No. EN 0006023 © Ordnance Survey Ireland/Government of Ireland.			
A	26/10/23	TRACKING AMENDED TO SUIT AI LAYOUT	PJD RM
REV.	DATE	AMENDMENT	DRN APPD

STATUS **PLANNING**
ADDITIONAL INFORMATION

Waterman Moylan
Engineering Consultants

BLOCK 5, EASTPOINT BUSINESS PARK, ALFIE BYRNE ROAD,
DUBLIN D03 H3F4 IRELAND.
Tel: (01) 664 8900 Fax: (01) 661 3618
Email: info@waterman-moylan.ie www.waterman-moylan.ie

CLIENT	QUINTAN
ARCHITECT	BKD ARCHITECTS
PROJECT	CLONBURRIS
TITLE	SWEPT PATH LAYOUT FOR A REFUSE VEHICLE

DRAWN PJD	DESIGNED RM	APPROVED MD	DATE JAN 2023
SCALE 1:750 @ A1	JOB NO. 21-055	DRG. NO. P1111	REVISION A

© 2015. This drawing is copyright. No part of this document may be reproduced or transmitted in any form or stored in any retrieval system of any nature without the express permission of the consulting engineer or copyright holder except as agreed for use on the project for which the document was originally issued.