


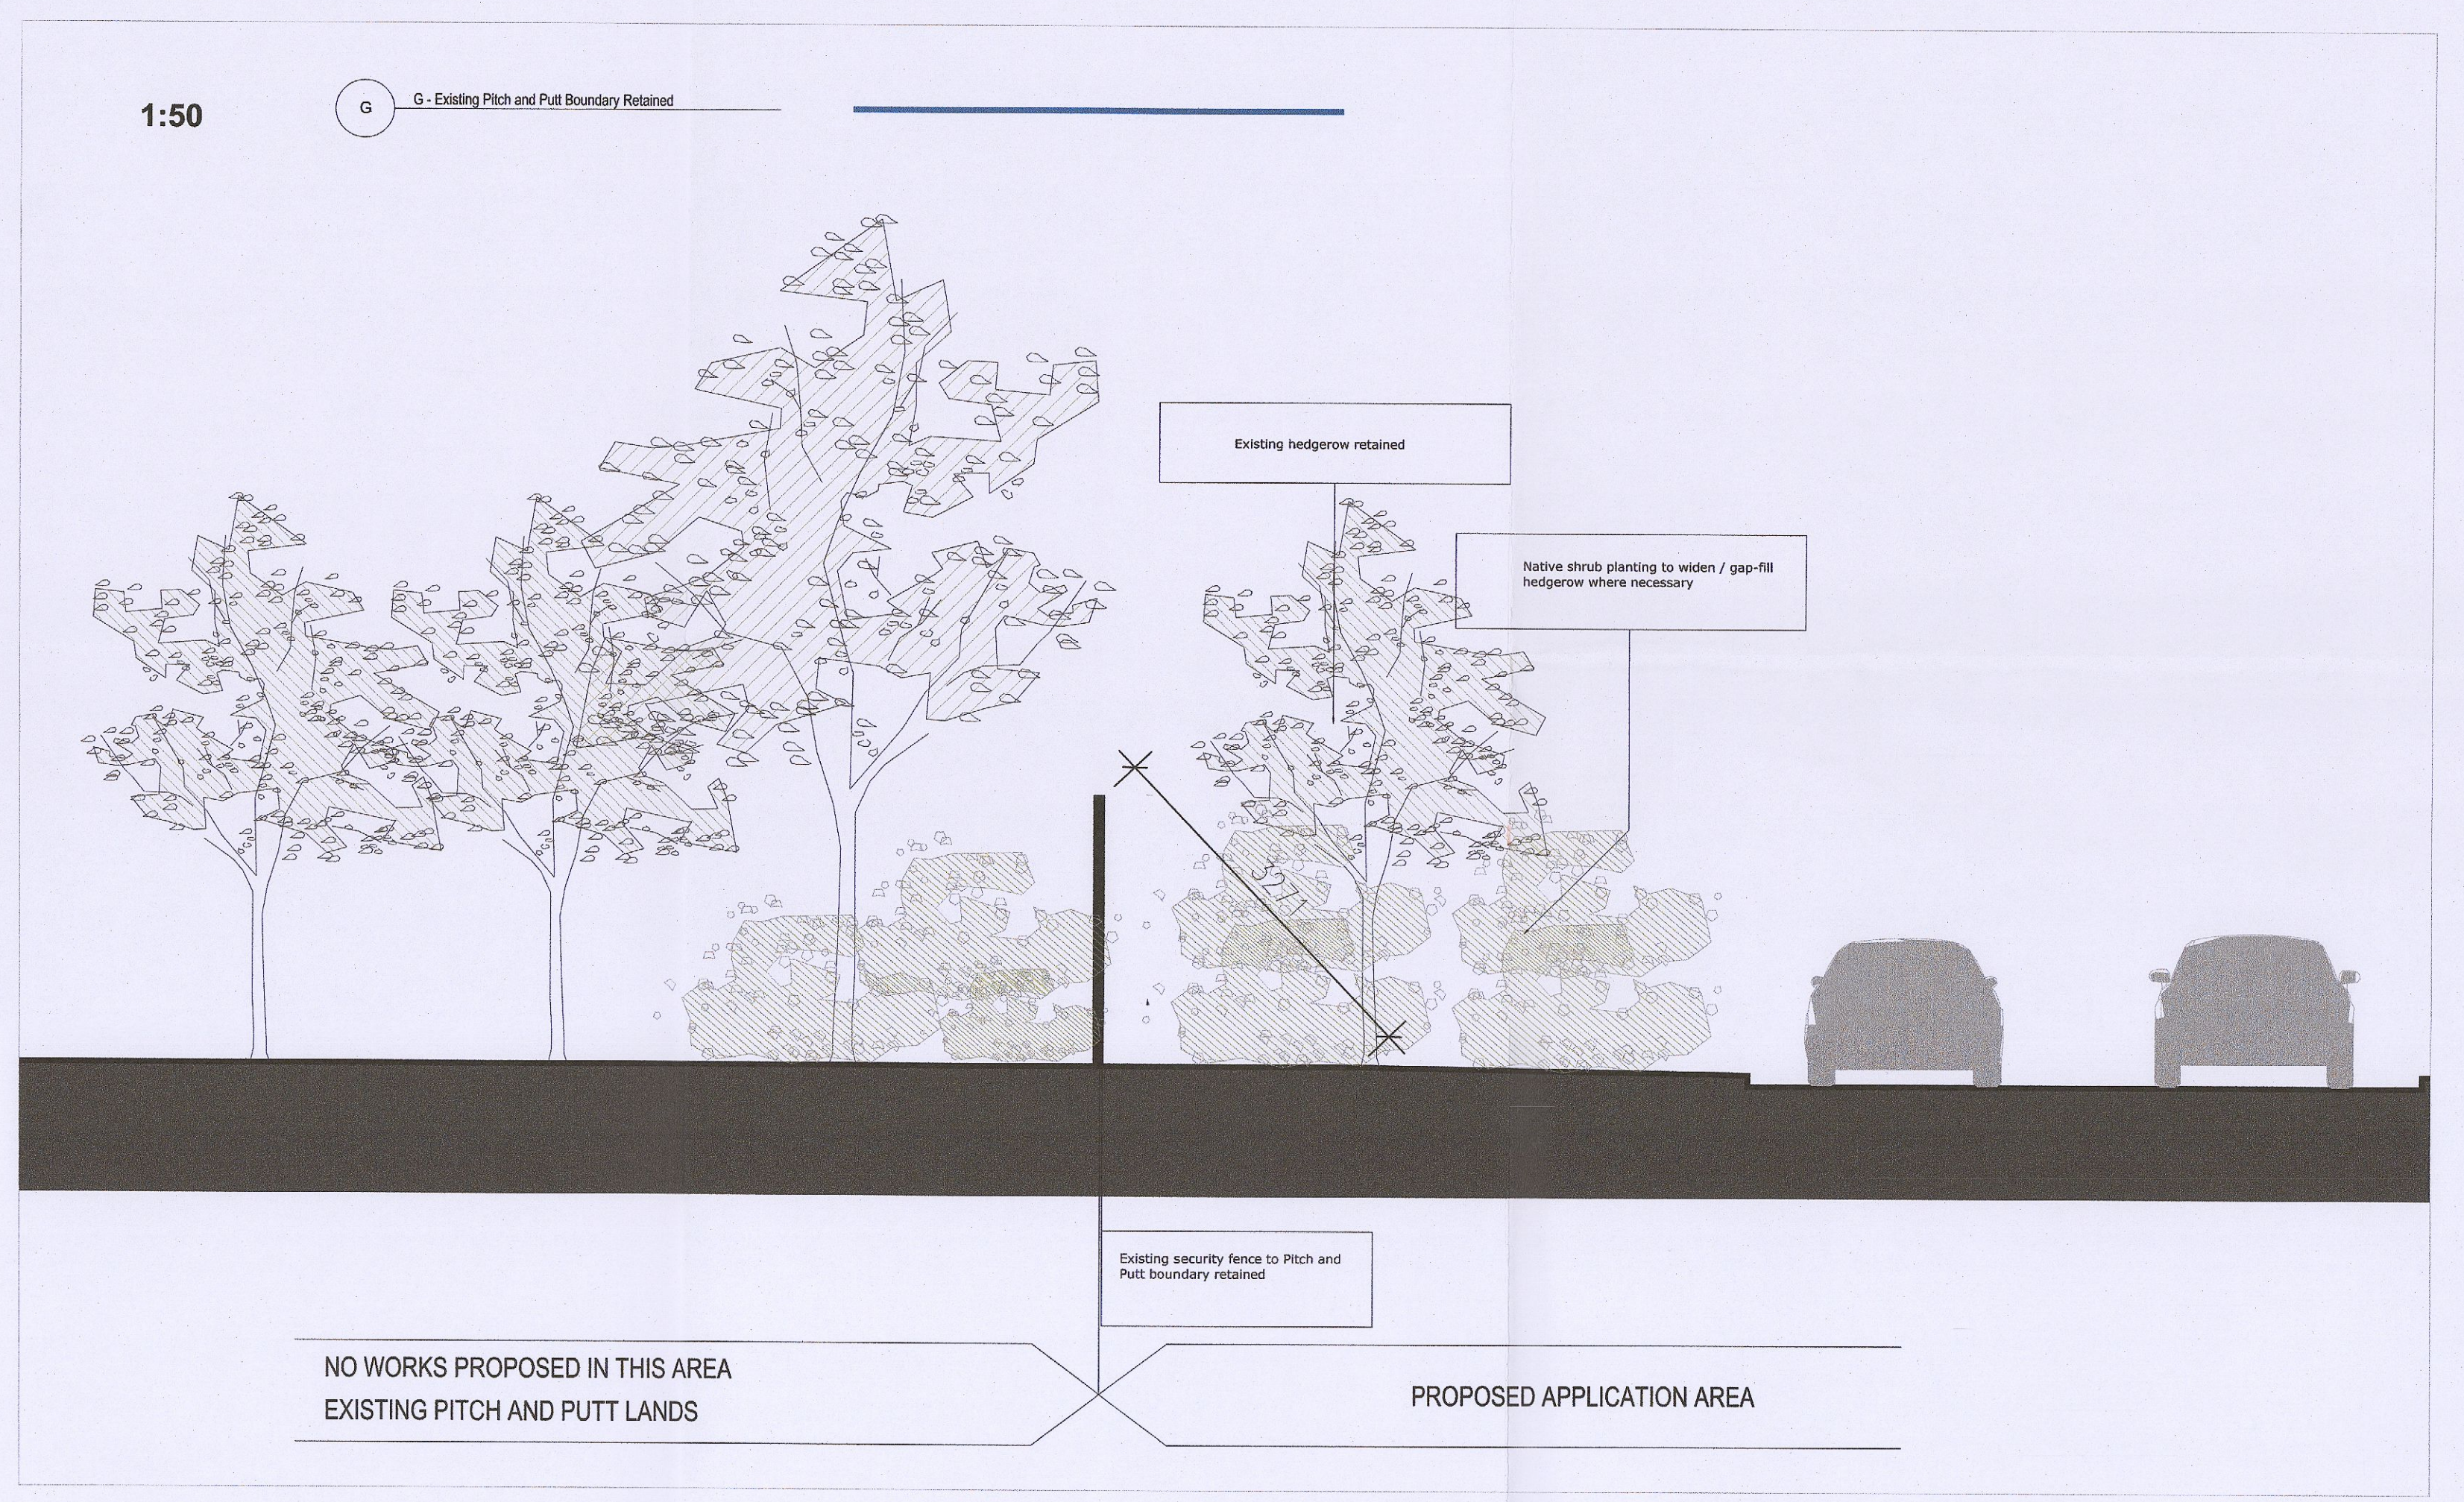

- Legend :
- | | | | | | |
|--|--|--|--|--|--|
| | A - Proposed railing to replace existing railing with landscape buffer between railing and proposed building | | E - Existing concrete wall to railway to be retained | | I - Proposed Residential Boundary Wall - Rendered Wall with concrete capping - 2000 high |
| | B - Proposed landscape buffer zone between existing footpath and private open areas | | F - Existing pallisade fence to be retained | | J - Proposed Post and Panel Fence - 1800 high |
| | C - Retained Hedgerow with Existing Fence Retained | | G - Existing Pitch and Putt Boundary Retained | | K - Proposed Steel Estate Railing - 1150 high |
| | D - Proposed landscape buffer zone | | H - Proposed Timber Post and Rail Fence | | L - Proposed Hedge; Supported with Central Post and Wire Fence |
| | | | M - Hard-Timber 1800 High Gate | | N - Heavy Duty Maintenance Gate with Pivot Hinge and Barrel Locking Mechanism |



Rev	Date	Drawn	Checked	Description

Copyright © All Rights Reserved
 This drawing is the property of BSM and is not to be used or copied in any way without the written permission of BSM. All rights reserved.
 BSM is not responsible for any errors or omissions in this drawing.
 All dimensions to be read as indicated with appropriate units and tolerances.

Ordering Survey Ireland Licence No: 0744333664
 10, O'Connell Street, Dublin 1, Ireland
 www.bsm.ie

Project: Clonburris Adamstown Extension		Project No: 6897	BSM
Drawing No: L1005		Rev: P02	
Scale: 1:750 @ A0	RFI Response	Date: 20/10/23	Est. 1968
Michael Jameson Business Centre, Borehall, Dublin D04 X796 Tel: +353(0)1 8582942		Email: info@bsm.ie www.bsm.ie	Drawn: AC Check: AC Project: