

### A.Planting Area 1


Scale (1:150)



- S1 x 6no & S2 x 8no., Gc2 x 13no.
- S4 x 30no & S5 x 30no., Gc3 x 42no.
- S1 x 18 no & S2 x 16no., Gc2 x 15no.
- Ligustrum vulgare x 14no.
- S2 x 28no., Gc2 x 21no..
- Ligustrum vulgare x 18no.
- S3 x 24no., Gc3 x 27no.
- S3 x 21no. & S7 x 22no.
- S1 x 9no.
- Native Hedge x 283no.


### B.Planting Area2

Scale (1:150)

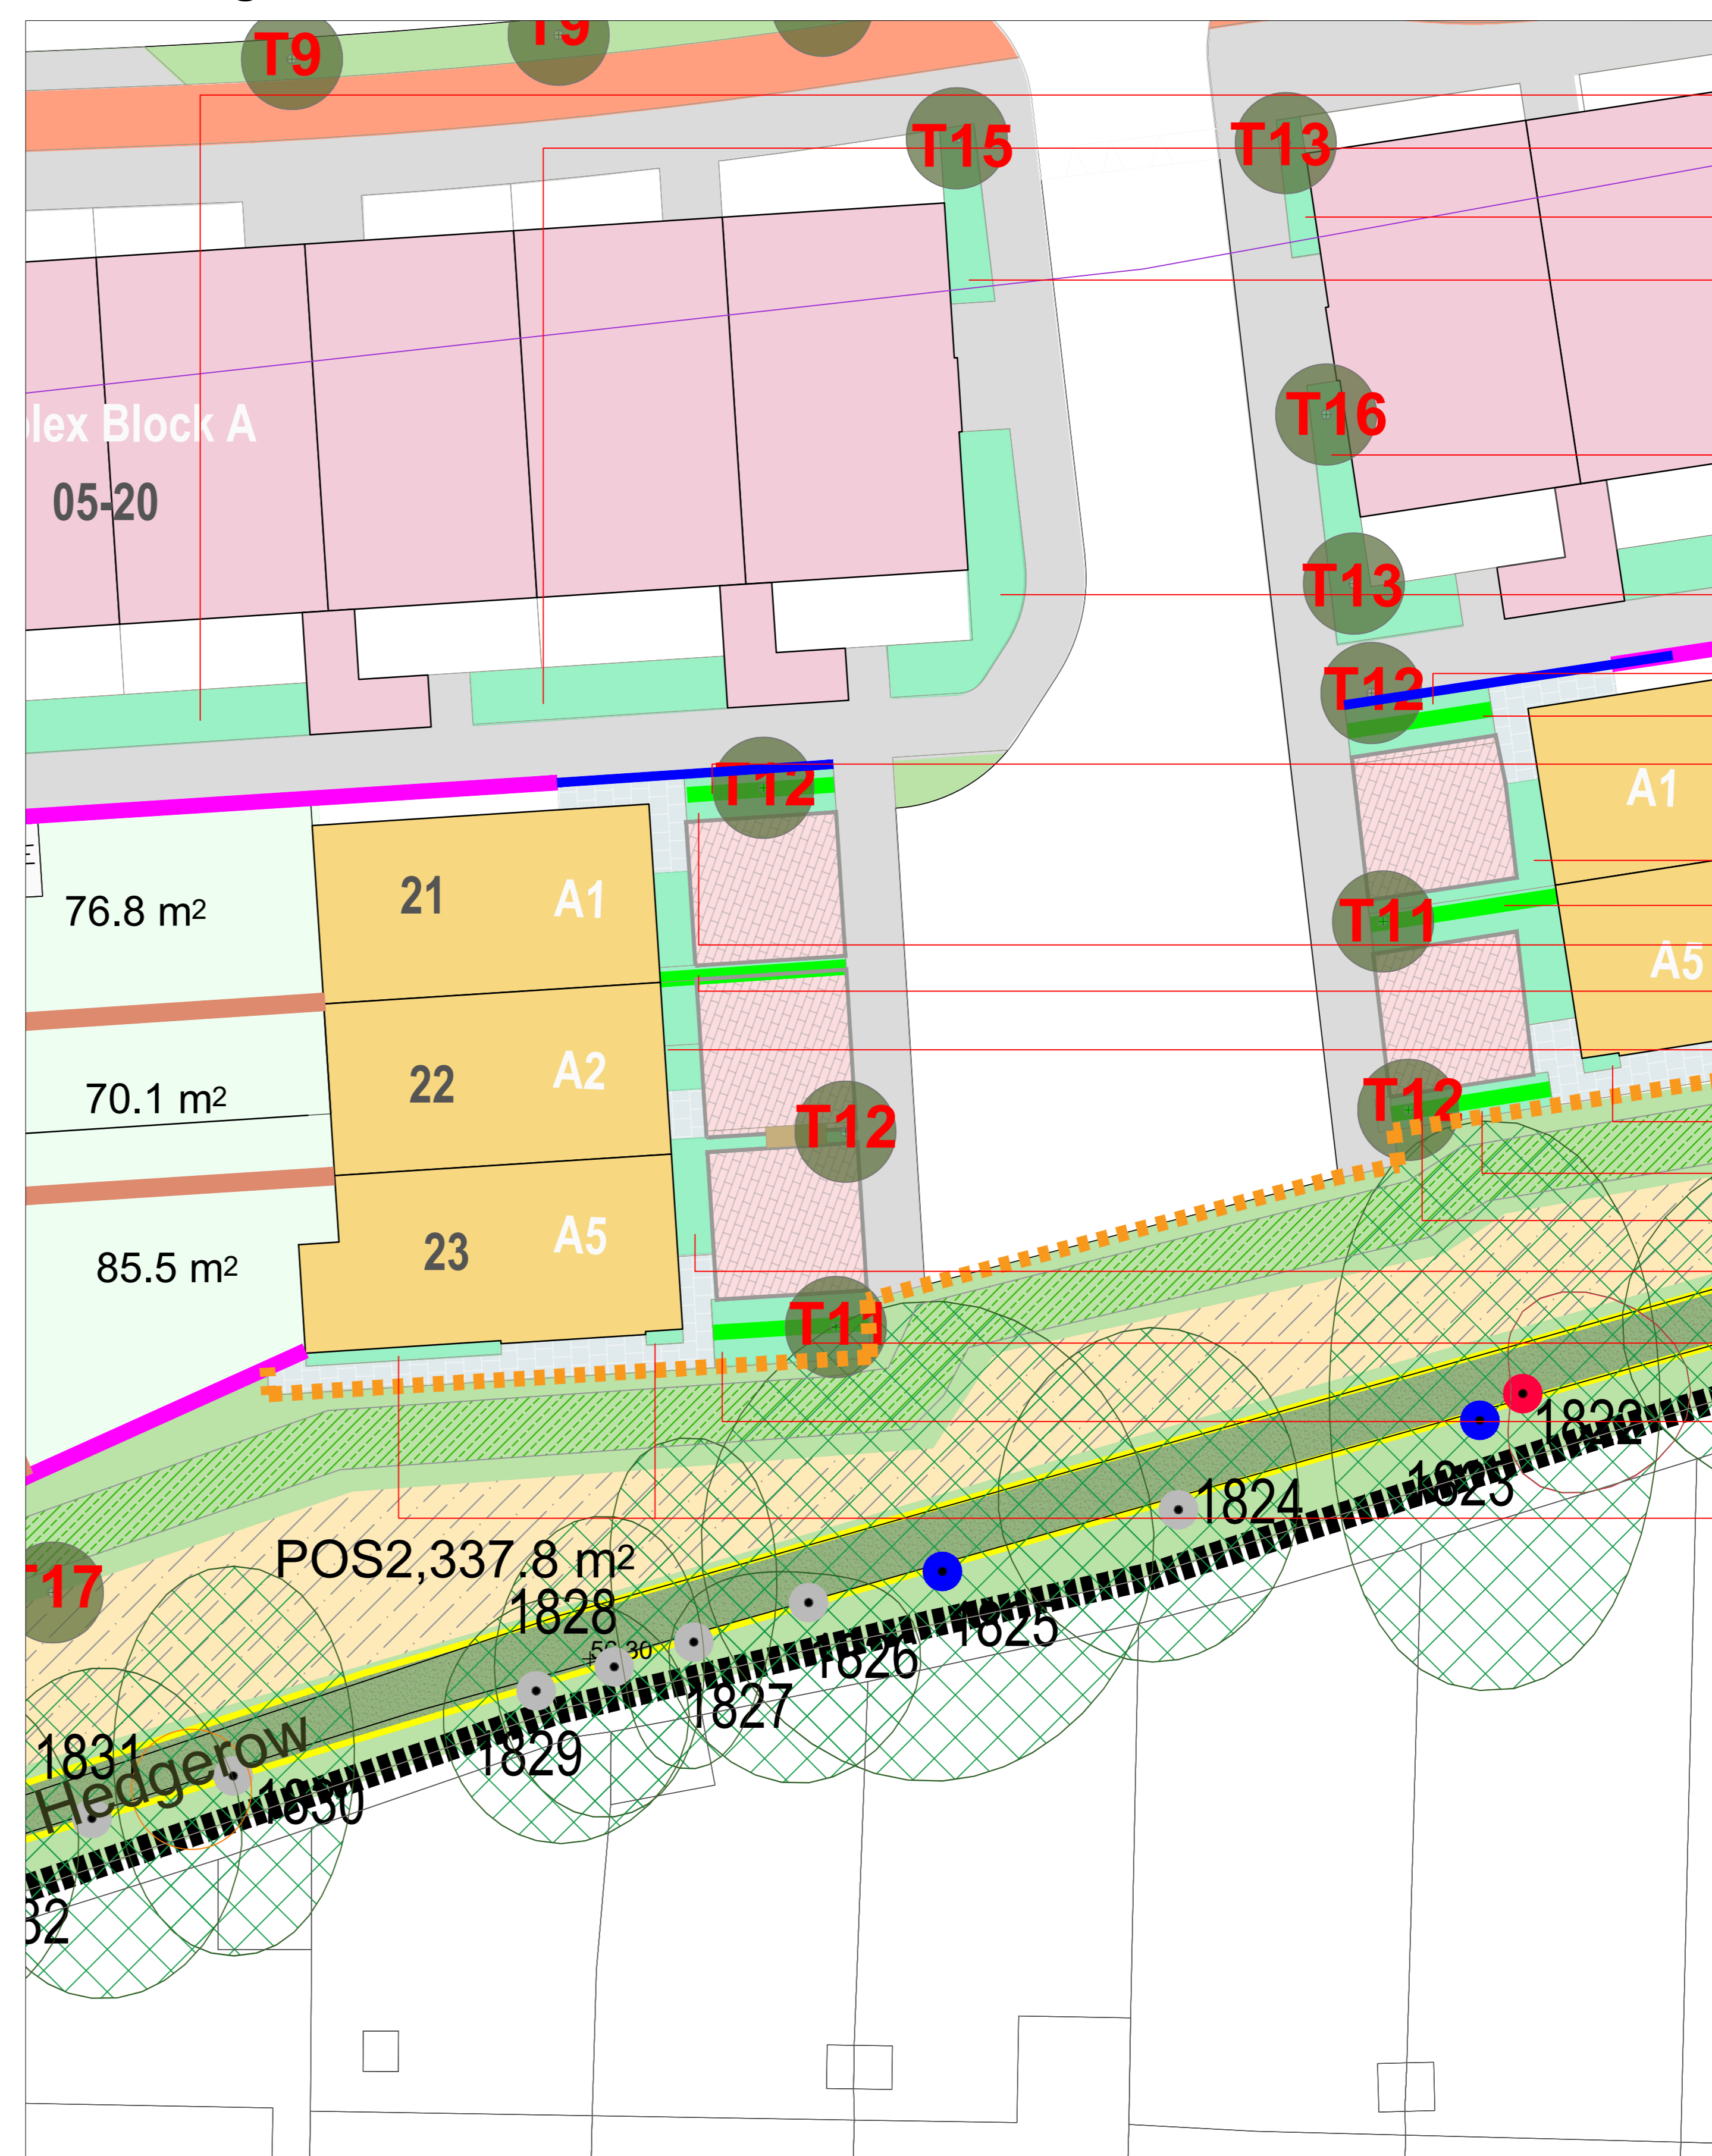

- S2 x 16no & S3 x 18no., Gc1 x 27no.
- S6 x 15no & S7 x 15no., Gc2 x 17no.
- S1 x 11no & S2 x 12no., Gc3 x 15no.
- S4 x 24no & S5 x 21no., Gc3 x 25no.
- S2 x 24no & S5 x 12no., Gc2 x 22no.
- S4 x 18no & S5 x 18no., Gc1 x 24no.
- Ligustrum vulgare x 16no.
- S3 x 15no., Gc2 x 25no.
- Ligustrum vulgare x 14no.
- S4 x 36no & S5 x 24no., Gc3 x 22no.
- Ligustrum vulgare x 20no.
- S3 x 18no., Gc2 x 15no.
- Ligustrum vulgare x 19no.
- S2 x 24no & S5 x 25no.
- S2 x 2no.
- S3 x 12no., Gc2 x 15no.
- Ligustrum vulgare x 17no.
- S7 x 9no., Gc1 x 11no.
- Ligustrum vulgare x 19no.
- S5 x 20no. & S6 x 25no.
- S2 x 14no.

### Location Plan

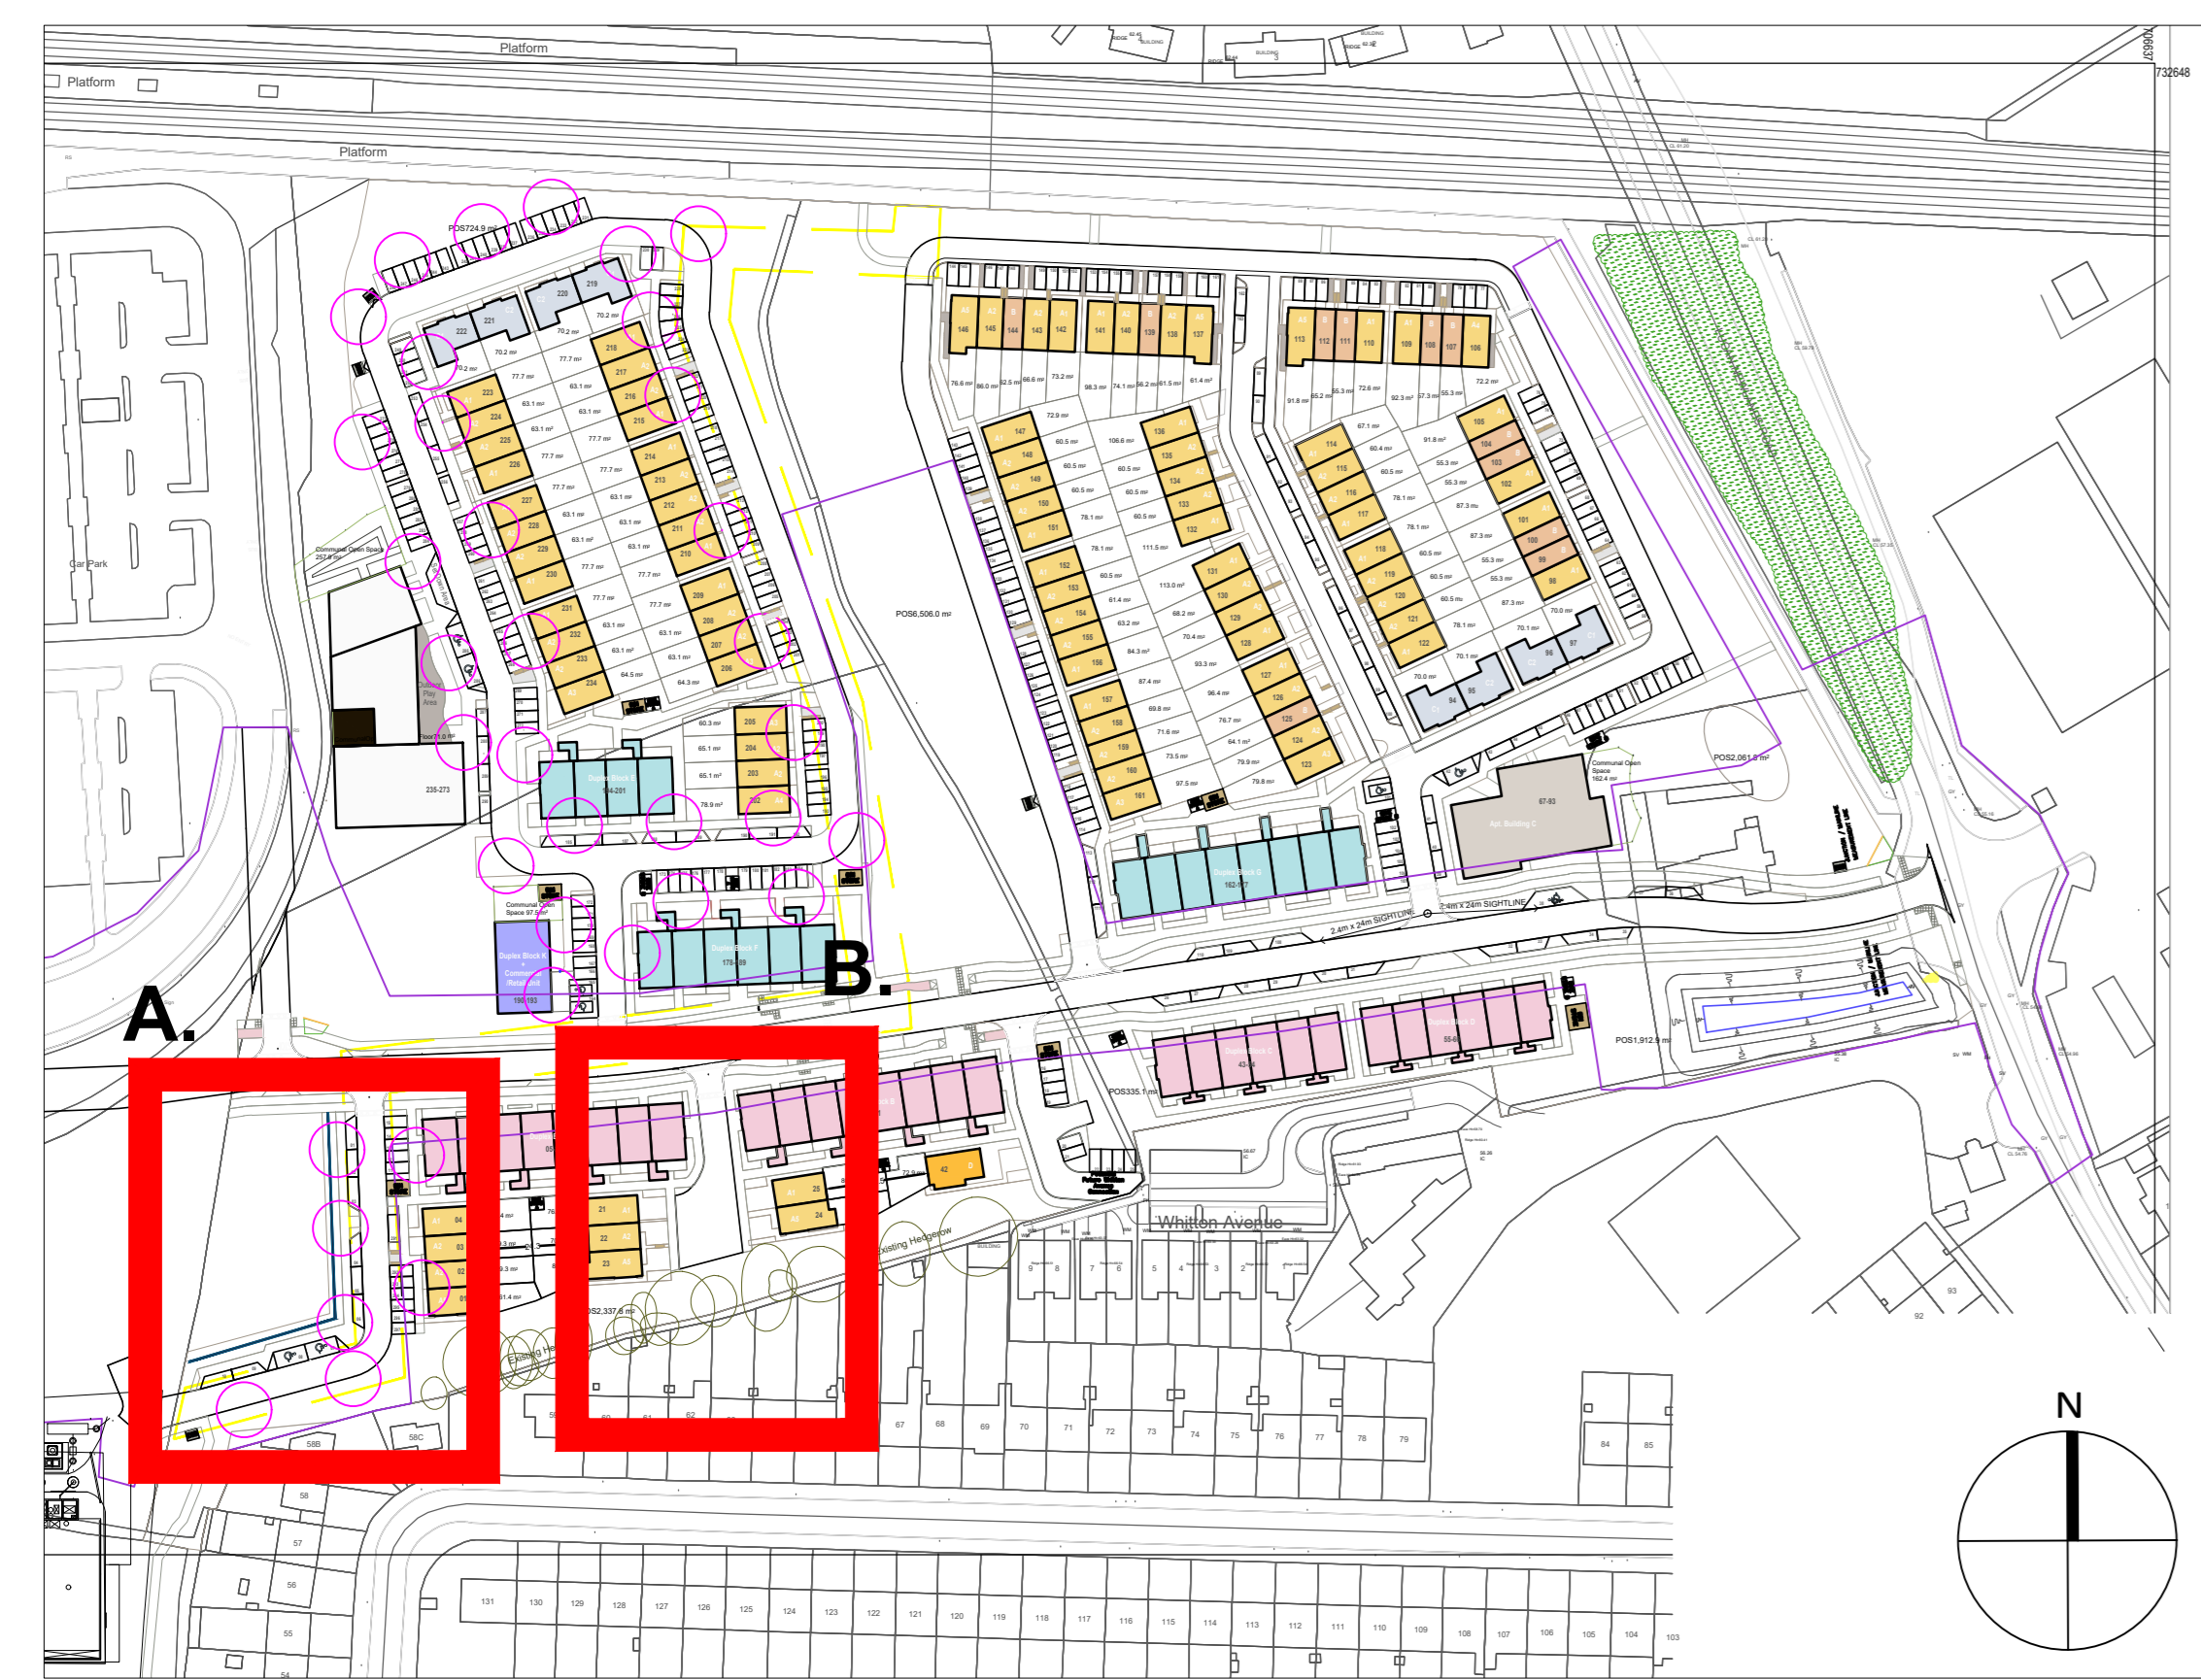

- H1 - Native Hedgerow** (450mm topsoil depth / 100cm double row)  
Species Name  
Craetagus monogyna, Ilex aquifolium, Corylus avellana, Viburnum opulus  
- approx. 1055.0 lin/m
- H2 - Evergreen hedgerow** (450mm topsoil depth / 100cm single row)  
Ligustrum vulgare - approx. 669.0 lin/m

| M1 - Wild Flower Meadow (3grams per 1m) - approx. 3056 sq.m |                               |                       |          |
|---|-------------------------------|-----------------------|----------|
| Wildflower Meadow Mix                                       |                               | Wildflower Meadow Mix |          |
| 450mm topsoil depth   |                               |                       |          |
| Code  | Species Name                  | Specification         | Plant/m2 |
| P.o.  | <i>Prunus 'Otto Luyken'</i>   | c/g 3L 30-40cm ht.    | 3m²      |
| L.a.  | <i>Lavandula angustifolia</i> | c/g 3L 30-40cm ht.    | 4m²      |
| L.g.  | <i>Libertia grandiflora</i>   | c/g 3L 30-40cm ht.    | 3m²      |
| C.c.  | <i>Cistus corbariensis</i>    | c/g 3L 30-40cm ht.    | 3m²      |
| S.c.  | <i>Sarcococca confusa</i>     | c/g 3L 30-40cm ht.    | 3m²      |
| A.s.  | <i>Astelia 'Silver Spear'</i> | c/g 2L 30-40cm ht.    | 5m²      |
| S.s.  | <i>Sedum spectabile</i>       | c/g 2L 30-40cm ht.    | 5m²      |
| Proposed Shrub Planting - 2908 sq.m                         |                               |                       |          |
| 450mm topsoil depth   |                               |                       |          |
| Code  | Species Name                  | Specification         | Plant/m2 |
| B.c.  | <i>Bergenia cordifolia</i>    | c/g 2L 30-40cm ht.    | 5m²      |
| P.a.  | <i>Persicaria affinis</i>     | c/g 2L 30-40cm ht.    | 5m²      |
| H.n.  | <i>Helleborus niger</i>       | c/g 2L 30-40cm ht.    | 5m²      |
| Proposed Ground Cover Planting                              |                               |                       |          |
| 450mm topsoil depth   |                               |                       |          |
| Code  | Species Name                  | Specification         | Plant/m2 |
| B.c.  | <i>Bergenia cordifolia</i>    | c/g 2L 30-40cm ht.    | 5m²      |
| P.a.  | <i>Persicaria affinis</i>     | c/g 2L 30-40cm ht.    | 5m²      |
| H.n.  | <i>Helleborus niger</i>       | c/g 2L 30-40cm ht.    | 5m²      |

| Tree Pit Planting (as per 12.5sqm)                        |      |
|---|------|
| Groundcover   | Qty. |
| <i>Persicaria affinis</i>                                 | 15   |
| Perennials  |      |
| <i>Ligularia przewalskii 'The Rocket'</i>                 | 5    |
| <i>Astilbe spp. (Snowdrift, Hyacinth)</i>                 | 5    |
| <i>Iris pseudoacorus</i>                                  | 5    |
| <i>Achillea millefolium 'Song Siren Laura'</i>            | 8    |
| Bulb/Corm/Rhizome   |      |
| <i>Aquilegia canadensis</i>                               | 3    |
| Grass   |      |
| <i>Miscanthus sinensis</i>                                | 4    |
| <i>Carex pendula</i> or <i>Panicum virgatum</i>           | 4    |
| Fern  |      |
| <i>Dryopteris felix-mas</i> or <i>Dryopteris dilatata</i> | 4    |

**MW1 - Woodland Planting: Miyawaki Method**  
Soil preparation  
Remove weeds, rocks, and other material. Dig soil to depth of 1meter and put half the loose soil back into the ground. Mulch the other half of soil with compost made from organic material such as fallen leaves.

**Planting**  
Plant 4no. trees within every square meter and mulch evenly surrounding the trees (15cm deep). Trees require regular watering and additional mulch when needed.

**Specification**  
Samplings 60-80cm ht.  
Shrubs c/g 2L 30-40cm ht.

**Native Species**  
*Alnus glutinosa, Arbutus unedo, Malus sylvestris, Corylus avellana, Fagus sylvatica, Vaccinium myrtillus, Betula pubescens, Betula pendula, Prunus spinosa, Ribus fruticosus, Frangula alnus, Prunus avium, Prunus padus, Pinus sylvestris, Sorbus hibernica, Estrymus europaeus, Sambucus nigra, Ulex europaeus, Viburnum opulus, Crataegus monogyna, Ilex aquifolium, Lonicera periclymenum, Hedera helix, Ligustrum vulgare, Rosa canina, Salix avoparica, Sorbus aria, Salix fragilis, Salix caprea, Salix cinerea, Salix alba, Viburnum europaeus.*

| REV | DATE       | BY | CHECKED | DESCRIPTION |
|-----|------------|----|---------|-------------|
| L   | 09/11/2023 | PR | RMW     | Completion  |
| K   | 31/10/2023 | PR | RMW     | Completion  |
| J   | 16/10/2023 | PR | RMW     | Completion  |
| H   | 13/10/2023 | PR | RMW     | Completion  |
| I   | 10/10/2023 | PR | RMW     | Completion  |
| H   | 28/09/2023 | PR | RMW     | Completion  |
| G   | 22/09/2023 | PR | RMW     | Completion  |
| F   | 19/09/2023 | PR | RMW     | Completion  |
| E   | 07/07/2023 | PR | RMW     | Completion  |

Project Title: Clonburris SDZ at Dublin 22

Client: Kellard Homes  
Drawing Title: Landscape Planting Plan (I)  
Job No.: 1577  
Date: 12/11/2020

Ronan MacDiarmada + Associates Ltd.  
Landscape Architects and Consultants.  
5 Tooterhill, Rathcoole, Co. Dublin  
tel: +353 1 412 4476  
fax: +353 1 401 3748  
e-mail: ronan@rmda.ie

This Drawing is Copyright ©