


Bicycle charging facilities for E-Bikes

LEGEND	
■	BLOCK 1 SECURE BIKE STORAGE
■	BLOCK 2 & 3 SECURE BIKE STORAGE
■	DUPLEX SECURE BIKE STORAGE
■	SHORT TERM BICYCLE STORAGE

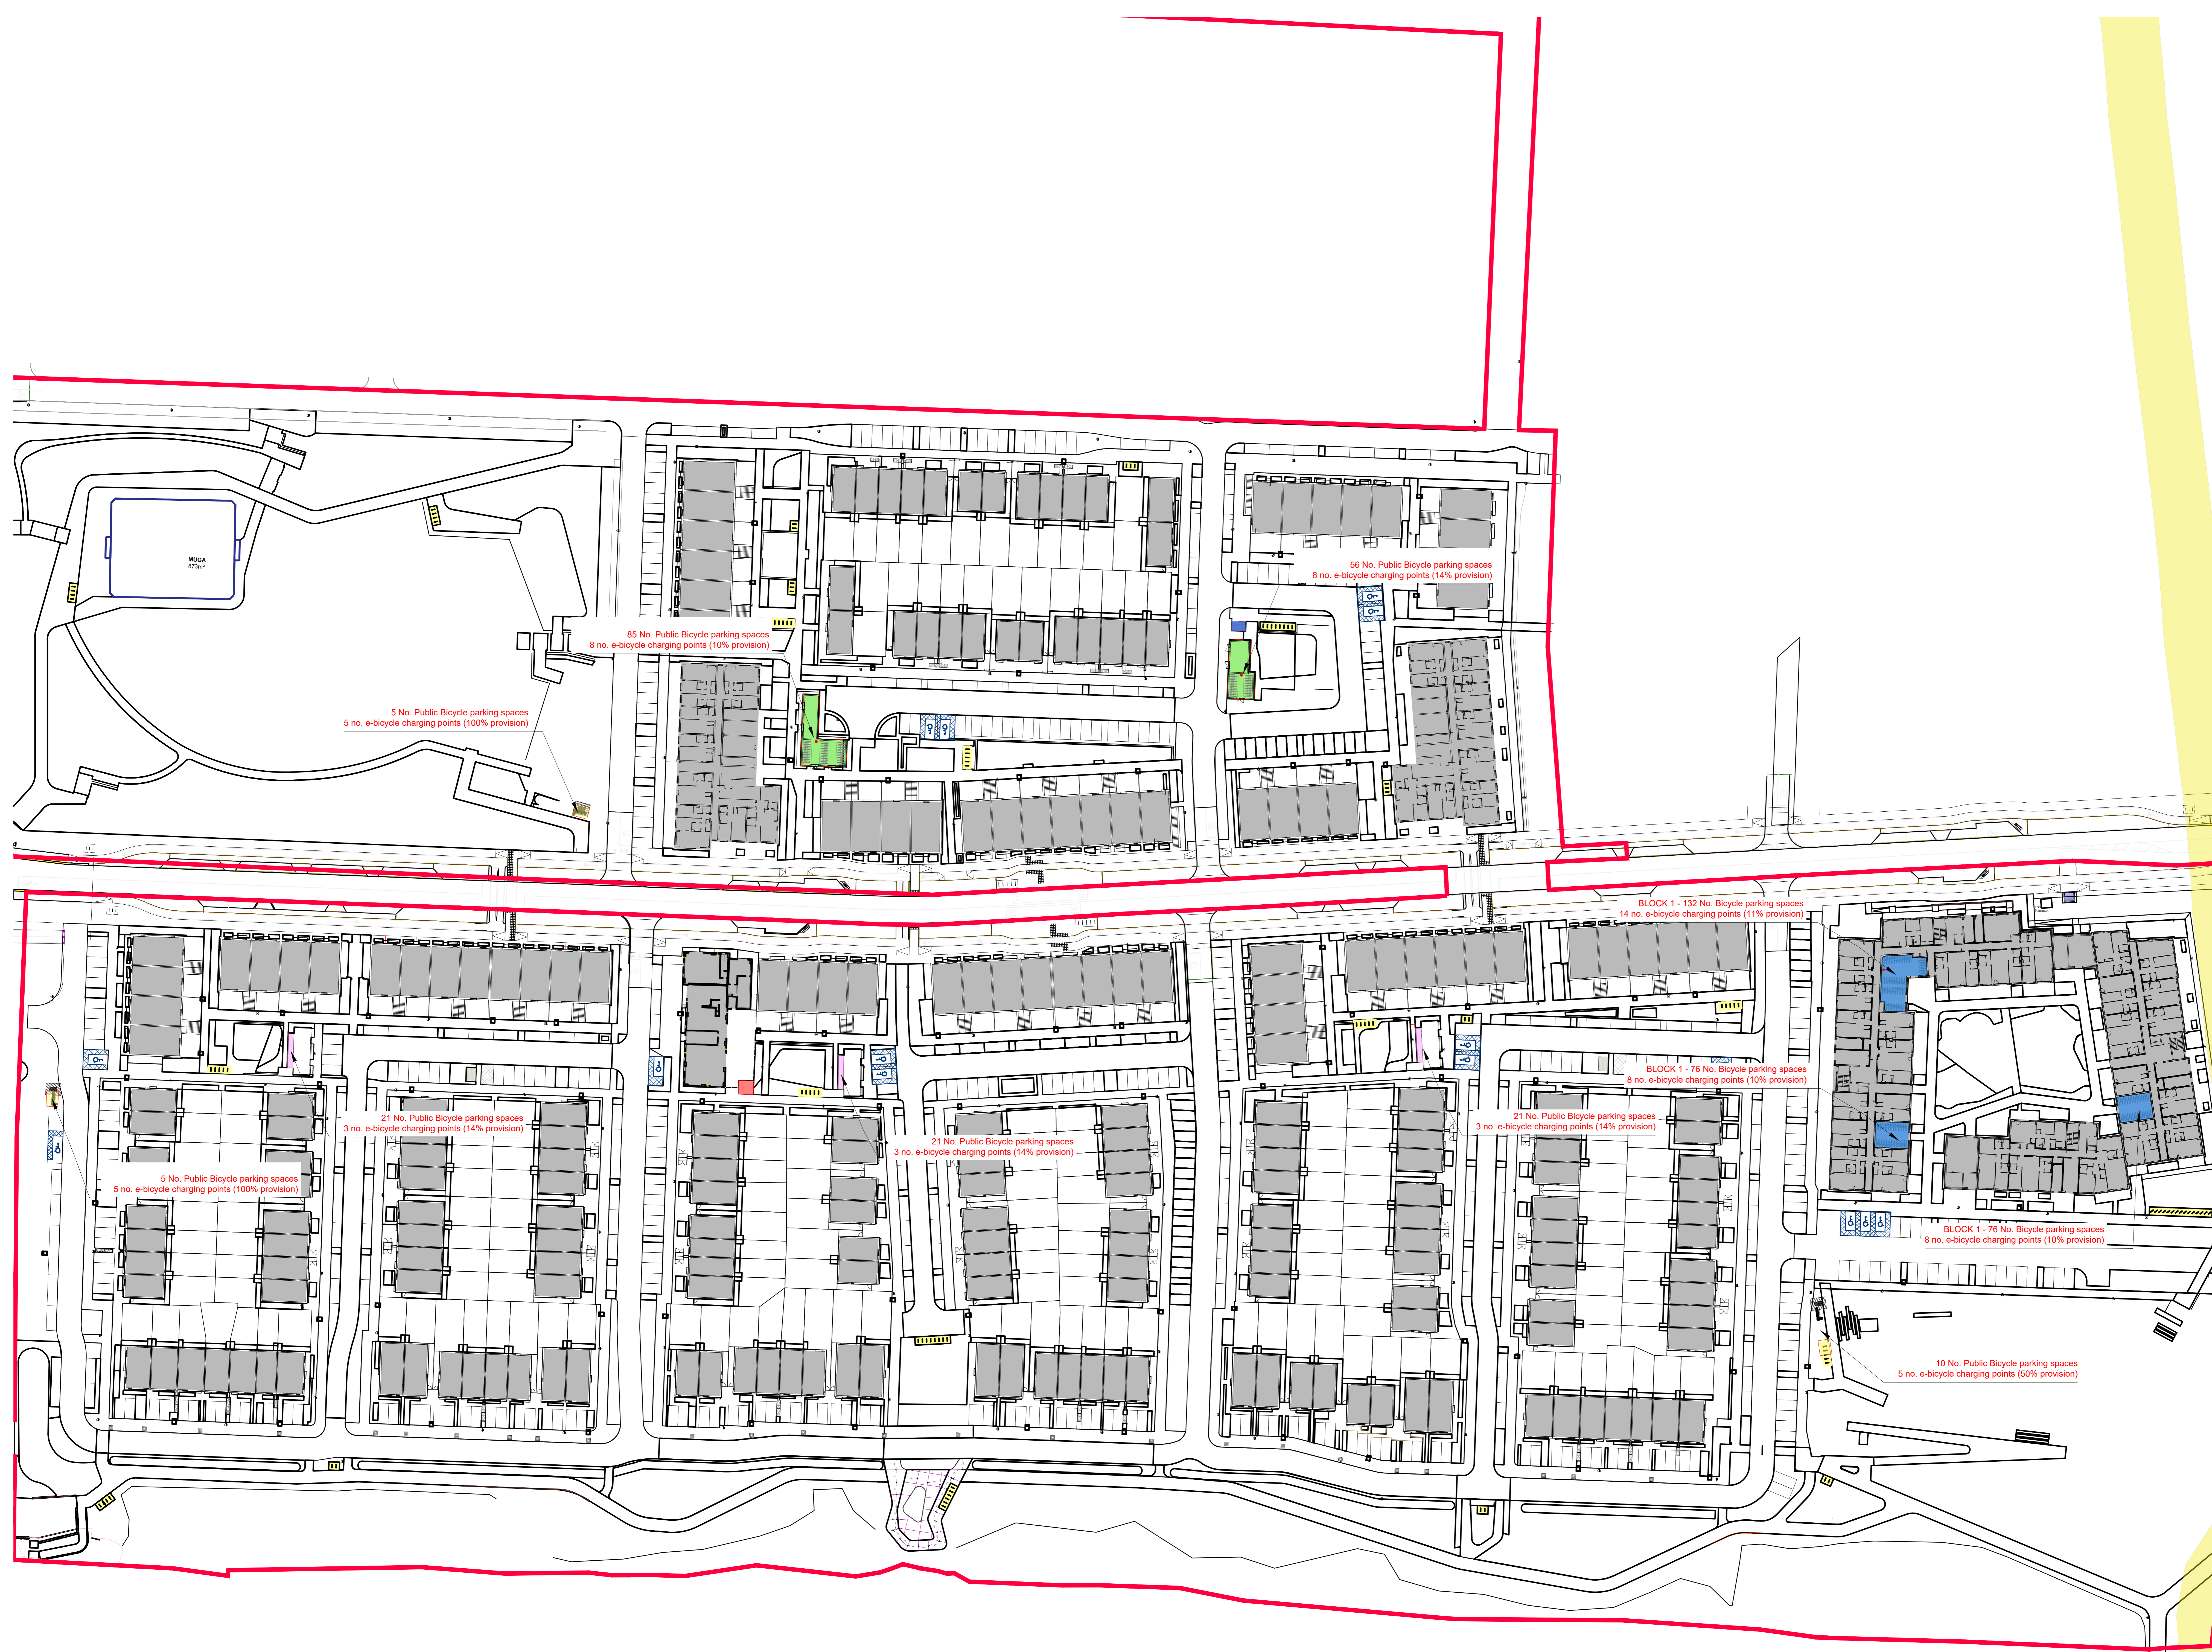

P08 06.12.23 LB	Planning Compliance Issue	PU
P07 09.10.23 LB	Planning Compliance Issue	PU
P06 26.09.23 LB	Planning Compliance Issue	PU
P05 08.03.23 LB	Planning Compliance Issue	PU
P04 08.02.23 LB	Work in Progress Issue	PU
P03 04.01.23 LB	Work in Progress Issue	PU
P02 15.12.22 LB	Work in Progress Issue	PU
P01 16.11.22 LB	Work in Progress Issue	PU

PLANNING

Client			
CAIRN HOMES			
Project			
RESIDENTIAL DEVELOPMENT CLONBURRIS			
Drawing Title			
Masterplan Bike Parking Layout			
Date	Checked	Page Size	Date
LB	PU	A0	1:500
			Dec 2023
Project No.	Drawing No.		
PE22001	1000		
Drawing File Name			
CLB-1-00-SW-ZZ-DR-CWO-AR-1000			
CCC Name	Subsidiary Code	DM Revision	
		P08	