


A.Planting Area 1 Scale (1:150)

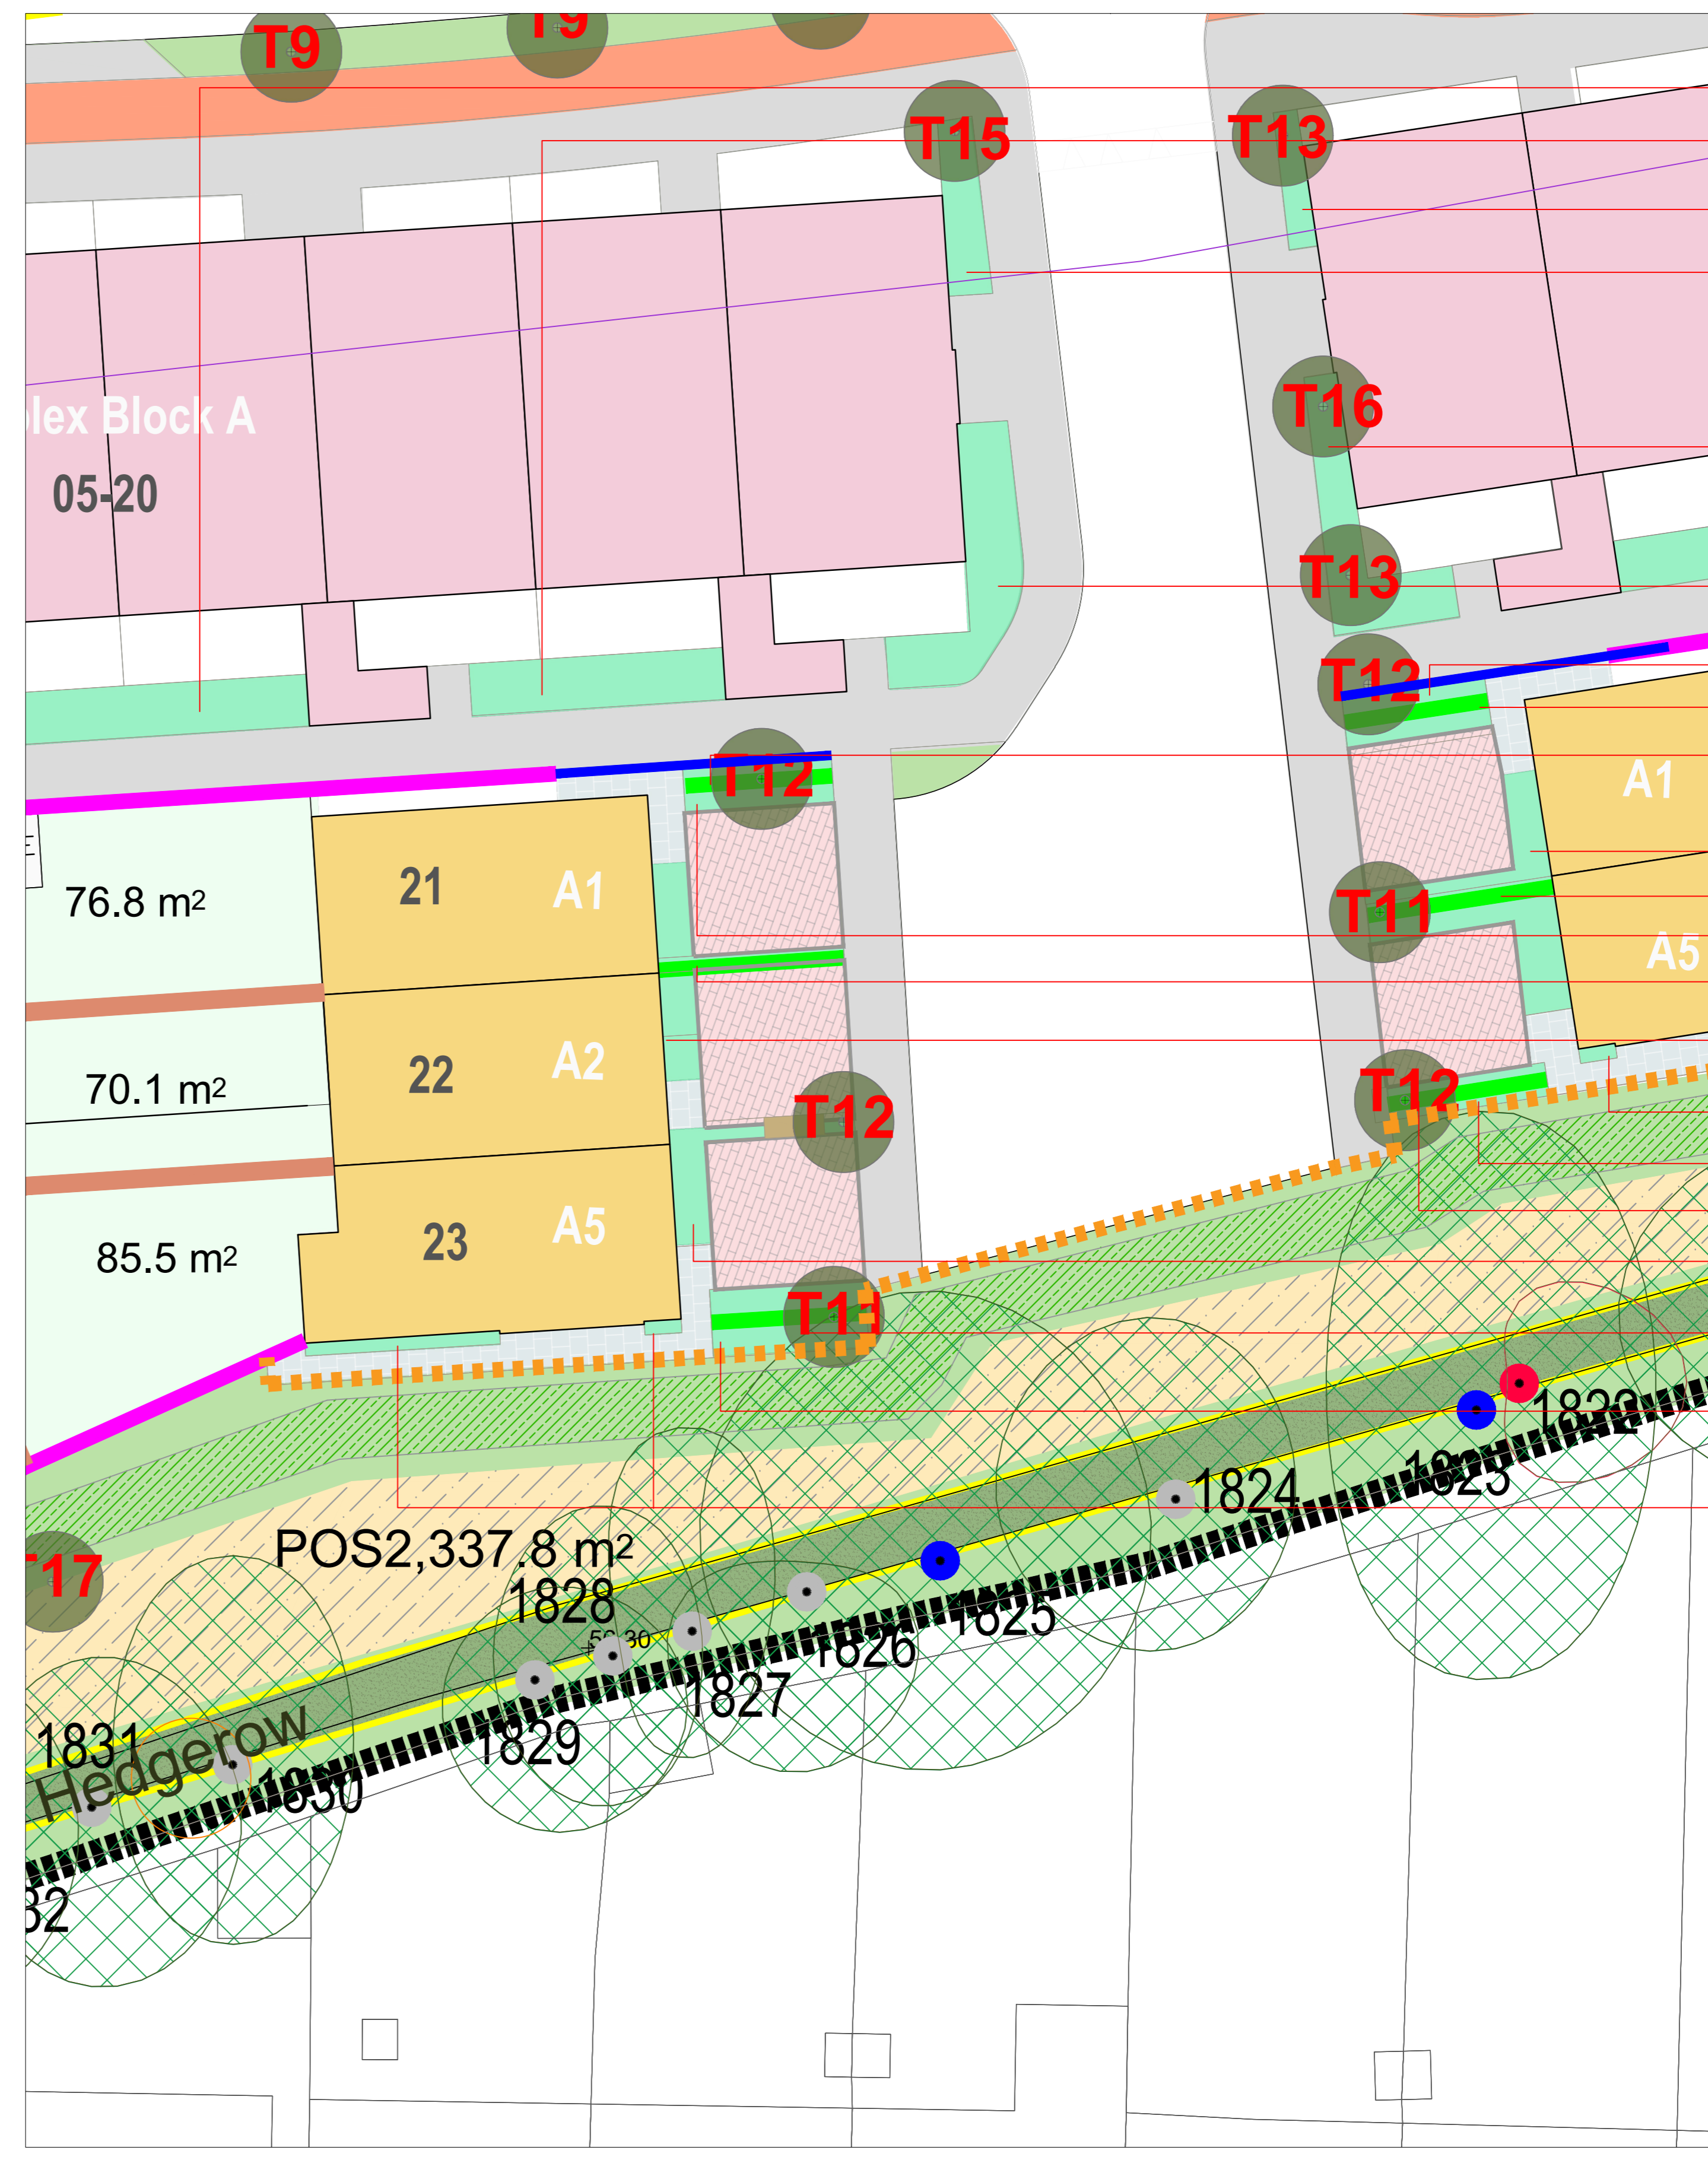


- S1 x 6no & S2 x 8no., Gc2 x 13no.
- S4 x 30no & S5 x 30no., Gc3 x 42no.
- S1 x 18 no & S2 x 16no., Gc2 x 15no.
- Ligustrum vulgare x 14no.
- S2 x 28no., Gc2 x 21no..
- Ligustrum vulgare x 18no.
- S3 x 24no., Gc3 x 27no.
- S3 x 21no. & S7 x 22no.
- S1 x 9no.

B.Planting Area2 Scale (1:150)



- S2 x 16no & S3 x 18no., Gc1 x 27no.
- S6 x 15no & S7 x 15no., Gc2 x 17no.
- S1 x 11no & S2 x 12no., Gc3 x 15no.
- S4 x 24no & S5 x 21no., Gc3 x 25no.
- S2 x 24no & S5 x 12no., Gc2 x 22no.
- S4 x 18no & S5 x 18no., Gc1 x 24no.
- Ligustrum vulgare x 16no.
- S3 x 15no., Gc2 x 25no.
- Ligustrum vulgare x 14no.
- S4 x 36no & S5 x 24no., Gc3 x 22no.
- Ligustrum vulgare x 20no.
- S3 x 18no., Gc2 x 15no.
- Ligustrum vulgare x 19no.
- S2 x 24no & S5 x 25no.
- S2 x 2no.
- S3 x 12no., Gc2 x 15no.
- Ligustrum vulgare x 17no.
- S7 x 9no., Gc1 x 11no.
- Ligustrum vulgare x 19no.
- S5 x 20no. & S6 x 25no.
- S2 x 14no.

Location Plan

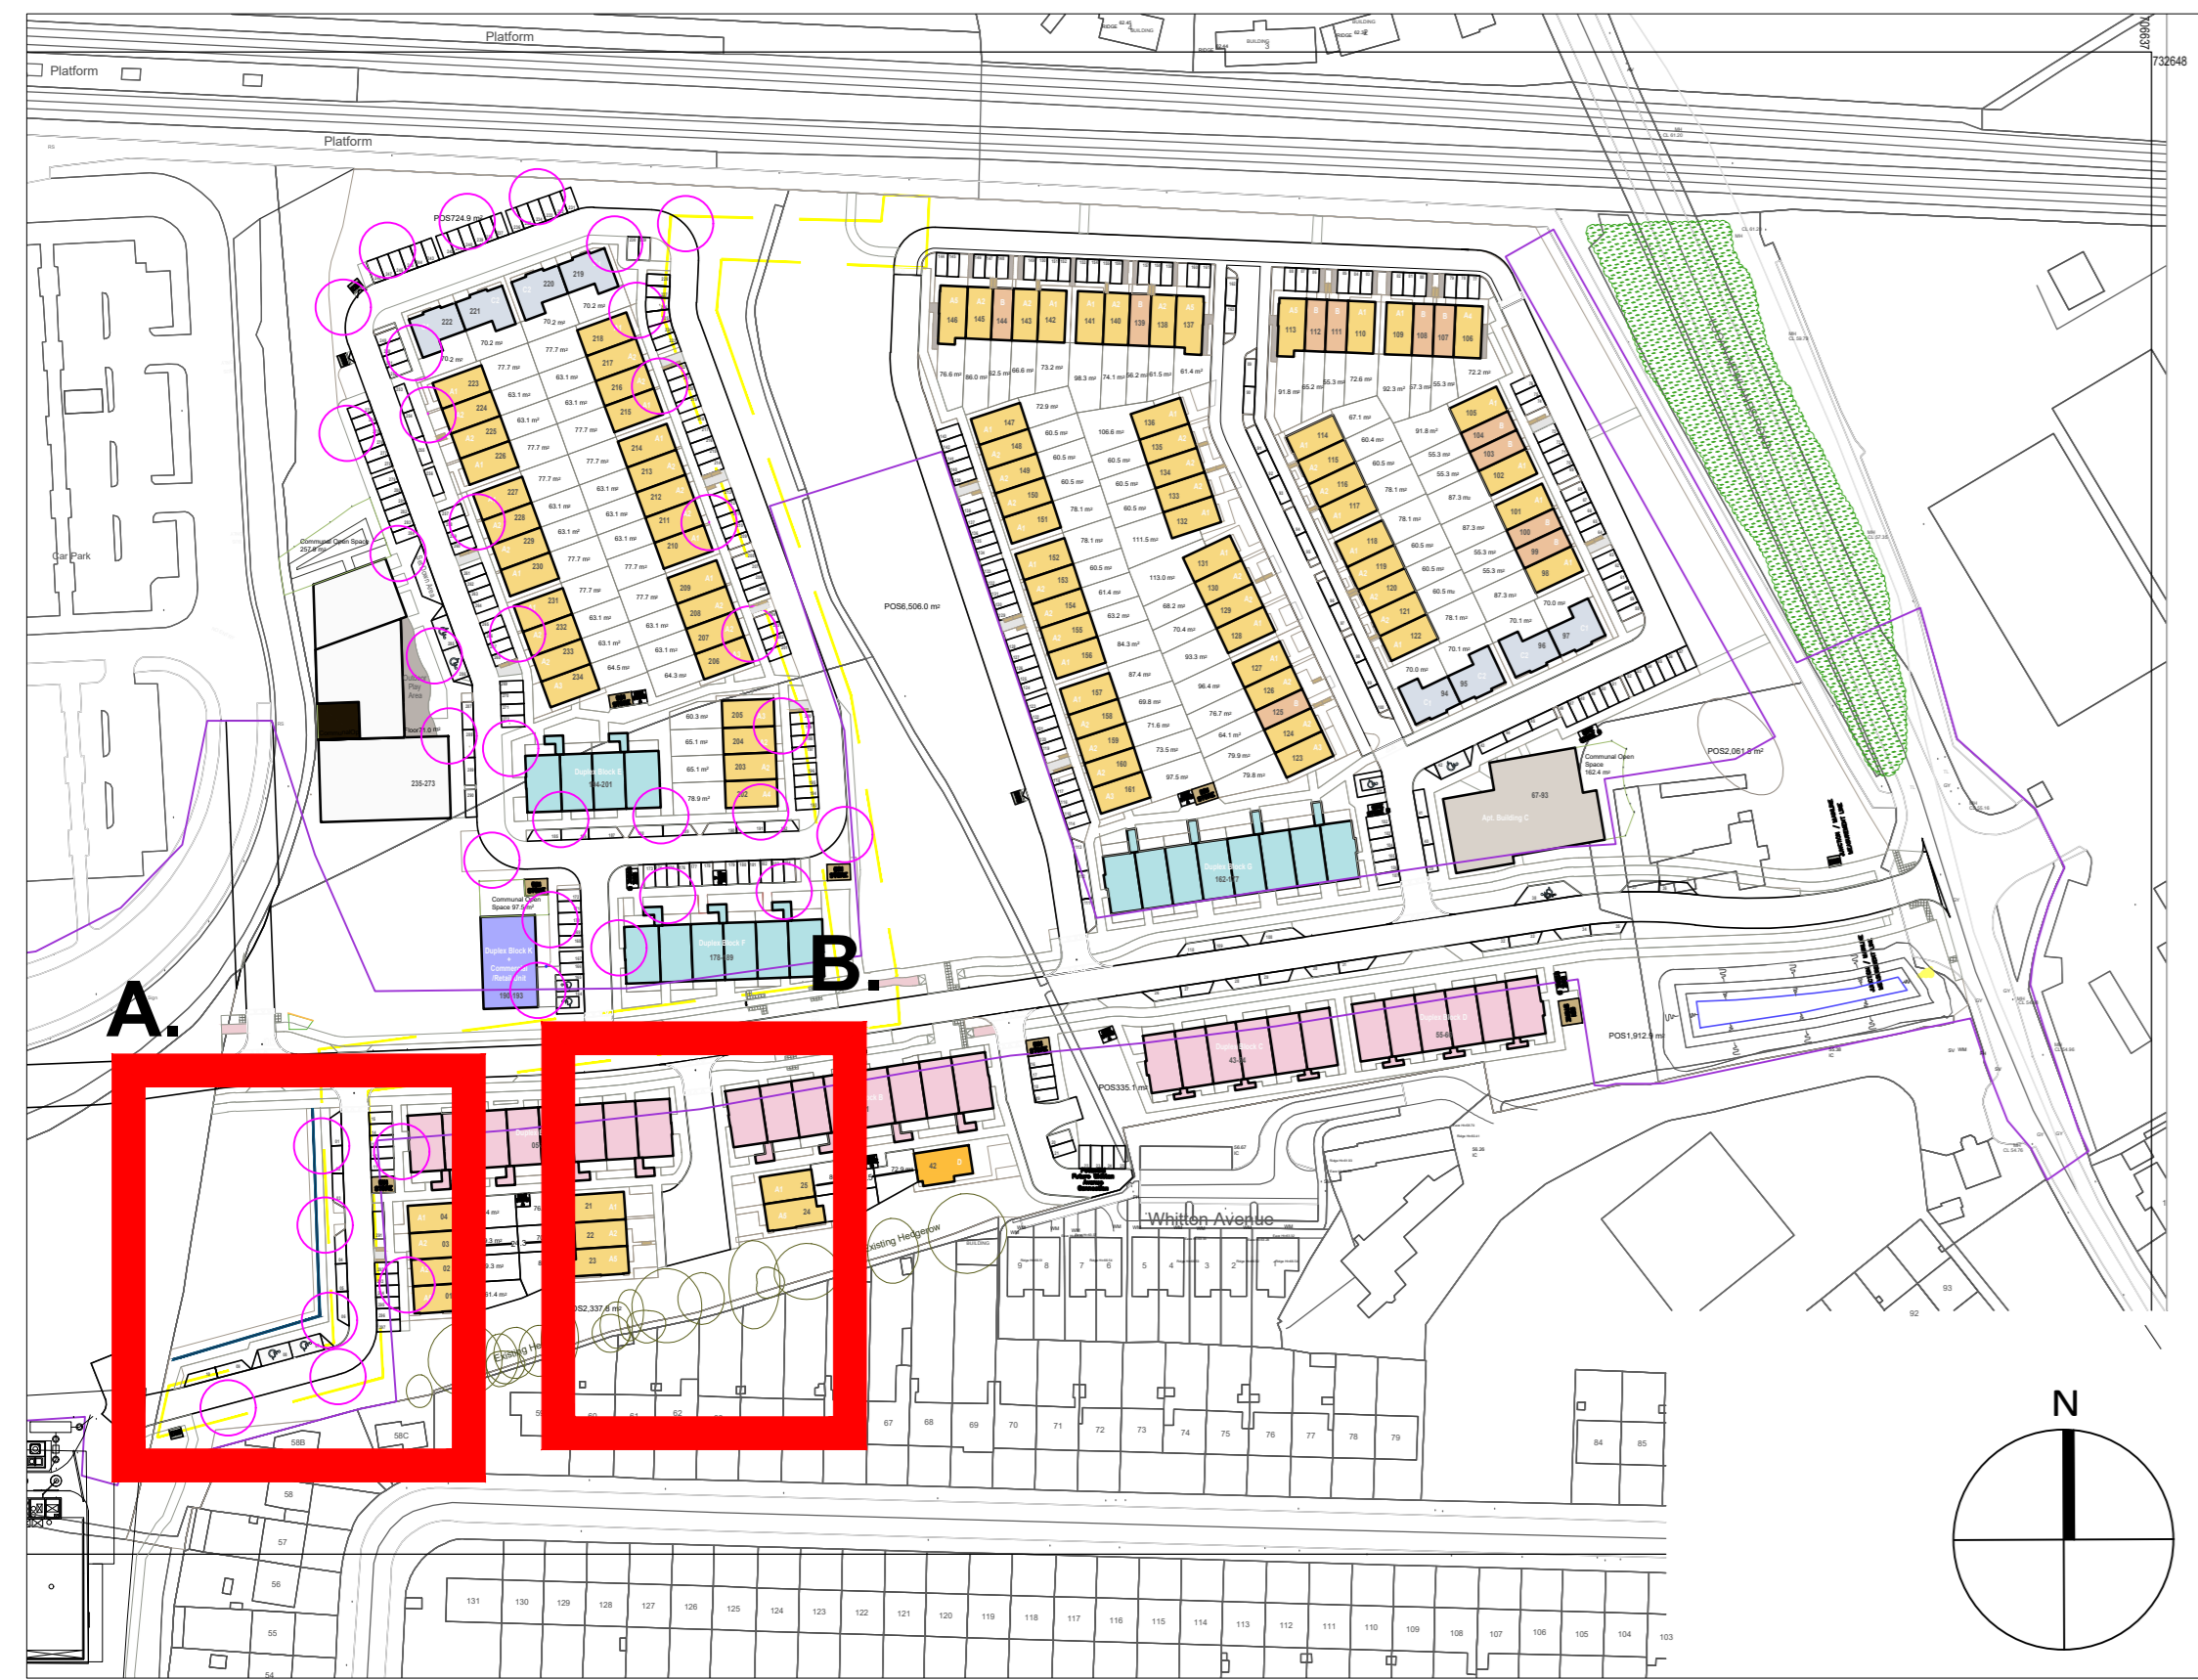

- H1 - Native Hedgerow** (450mm topsoil depth / 100cm double row)
Species Name
Craetagus monogyna, Ilex aquifolium, Corylus avellana, Viburnum opulus
- approx. 1055.0 lin/m
- H2 - Evergreen hedgerow** (450mm topsoil depth / 100cm single row)
Ligustrum vulgare - approx. 669.0 lin/m

M1 - Wild Flower Meadow (3grams per 1m) - approx. 3056 sq.m			
Wildflower Meadow Mix		Wildflower Meadow Mix	
450mm topsoil depth			
Code	Species Name	Specification	Plant/m2
P.o.	<i>Prunus 'Otto Luyken'</i>	c/g 3L 30-40cm ht.	3m² 1017
L.a.	<i>Lavandula angustifolia</i>	c/g 3L 30-40cm ht.	4m² 2395
L.g.	<i>Libertia grandiflora</i>	c/g 3L 30-40cm ht.	3m² 1875
C.c.	<i>Cistus corbanensis</i>	c/g 3L 30-40cm ht.	3m² 1117
S.c.	<i>Sarcococca confusa</i>	c/g 3L 30-40cm ht.	3m² 1803
A.s.	<i>Astelia 'Silver Spear'</i>	c/g 2L 30-40cm ht.	5m² 1304
S.s.	<i>Sedum spectabile</i>	c/g 2L 30-40cm ht.	5m² 333

Proposed Shrub Planting - 2908 sq.m			
450mm topsoil depth			
Code	Species Name	Specification	Plant/m2
B.c.	<i>Bergenia cordifolia</i>	c/g 2L 30-40cm ht.	5m² 721
P.a.	<i>Persicaria affinis</i>	c/g 2L 30-40cm ht.	5m² 517
H.n.	<i>Helleborus niger</i>	c/g 2L 30-40cm ht.	5m² 402

Tree Pit Planting (as per 12.5sqm)	
Groundcover	Qty.
<i>Persicaria affinis</i>	15
Perennials	
<i>Ligularia przewalskii 'The Rocket'</i>	5
<i>Astilbe spp. (Snowdrift, Hyacinth)</i>	5
<i>Iris pseudoacorus</i>	5
<i>Achillea millefolium 'Song Siren Laura'</i>	8
Bulb/Corm/Rhizome	
<i>Aquilegia canadensis</i>	3
Grass	
<i>Miscanthus sinensis</i>	4
<i>Carex pendula</i> or <i>Panicum virgatum</i>	4
Fern	
<i>Dryopteris felix-mas</i> or <i>Dryopteris dilatata</i>	4

MW1 - Woodland Planting: Miyawaki Method
Soil preparation
Remove weeds, rocks, and other material. Dig soil to depth of 1meter and put half the loose soil back into the ground. Mutch the other half of soil with compost made from organic material such as fallen leaves.
Planting
Plant 4no. trees within every square meter and mulch evenly surrounding the trees (15cm deep). Trees require regular watering and additional mulch when needed.
Specification
Samplings 60-80cm ht.
Shrubs c/g 2L 30-40cm ht.
Native Species
Alnus glutinosa, Arbutus unedo, Malus sylvestris, Corylus avellana, Fagus sylvatica, Vaccinium myrtillus, Betula pubescens, Betula pendula, Prunus spinosa, Ribus fruticosus, Frangula alnus, Prunus avium, Prunus padus, Prunus sylvatica, Sorbus hibernica, Eonymus europaeus, Sambucus nigra, Ulex europaeus, Viburnum opulus, Crataegus monogyna, Ilex aquifolium, Lonicera periclymenum, Hedera helix, Ligustrum vulgare, Rosa canina, Salix avopagan, Sorbus aria, Salix fragilis, Salix caprea, Salix cinerea, Salix alba, Viburnum europaeus.

REV	DATE	BY	CHECKED	DESCRIPTION
L	18/12/2023	PR	RMD	Compliance
K	31/10/2023	PR	RMD	Compliance
J	18/10/2023	PR	RMD	Compliance
H	13/10/2023	PR	RMD	Compliance
I	10/10/2023	PR	RMD	Compliance
H	28/09/2023	PR	RMD	Compliance
G	22/09/2023	PR	RMD	Compliance
F	19/09/2023	PR	RMD	Compliance
E	07/07/2023	PR	RMD	Compliance

Project Title: Clonburris SDZ at Dublin 22

Client: Kelland Homes
Drawing Title: Landscape Planting Plan (I)
Job No: 1577
Date: 12/11/2020

Ronan MacDiarmada + Associates Ltd.
Landscape Architects and Consultants.
5 Tooterhill, Rathcoole, Co. Dublin
tel: +353 1 412 4476
fax: +353 1 401 3748
e-mail: ronan@rmda.ie

This Drawing is Copyright ©