


G.Planting Area 7 Scale (1:150)

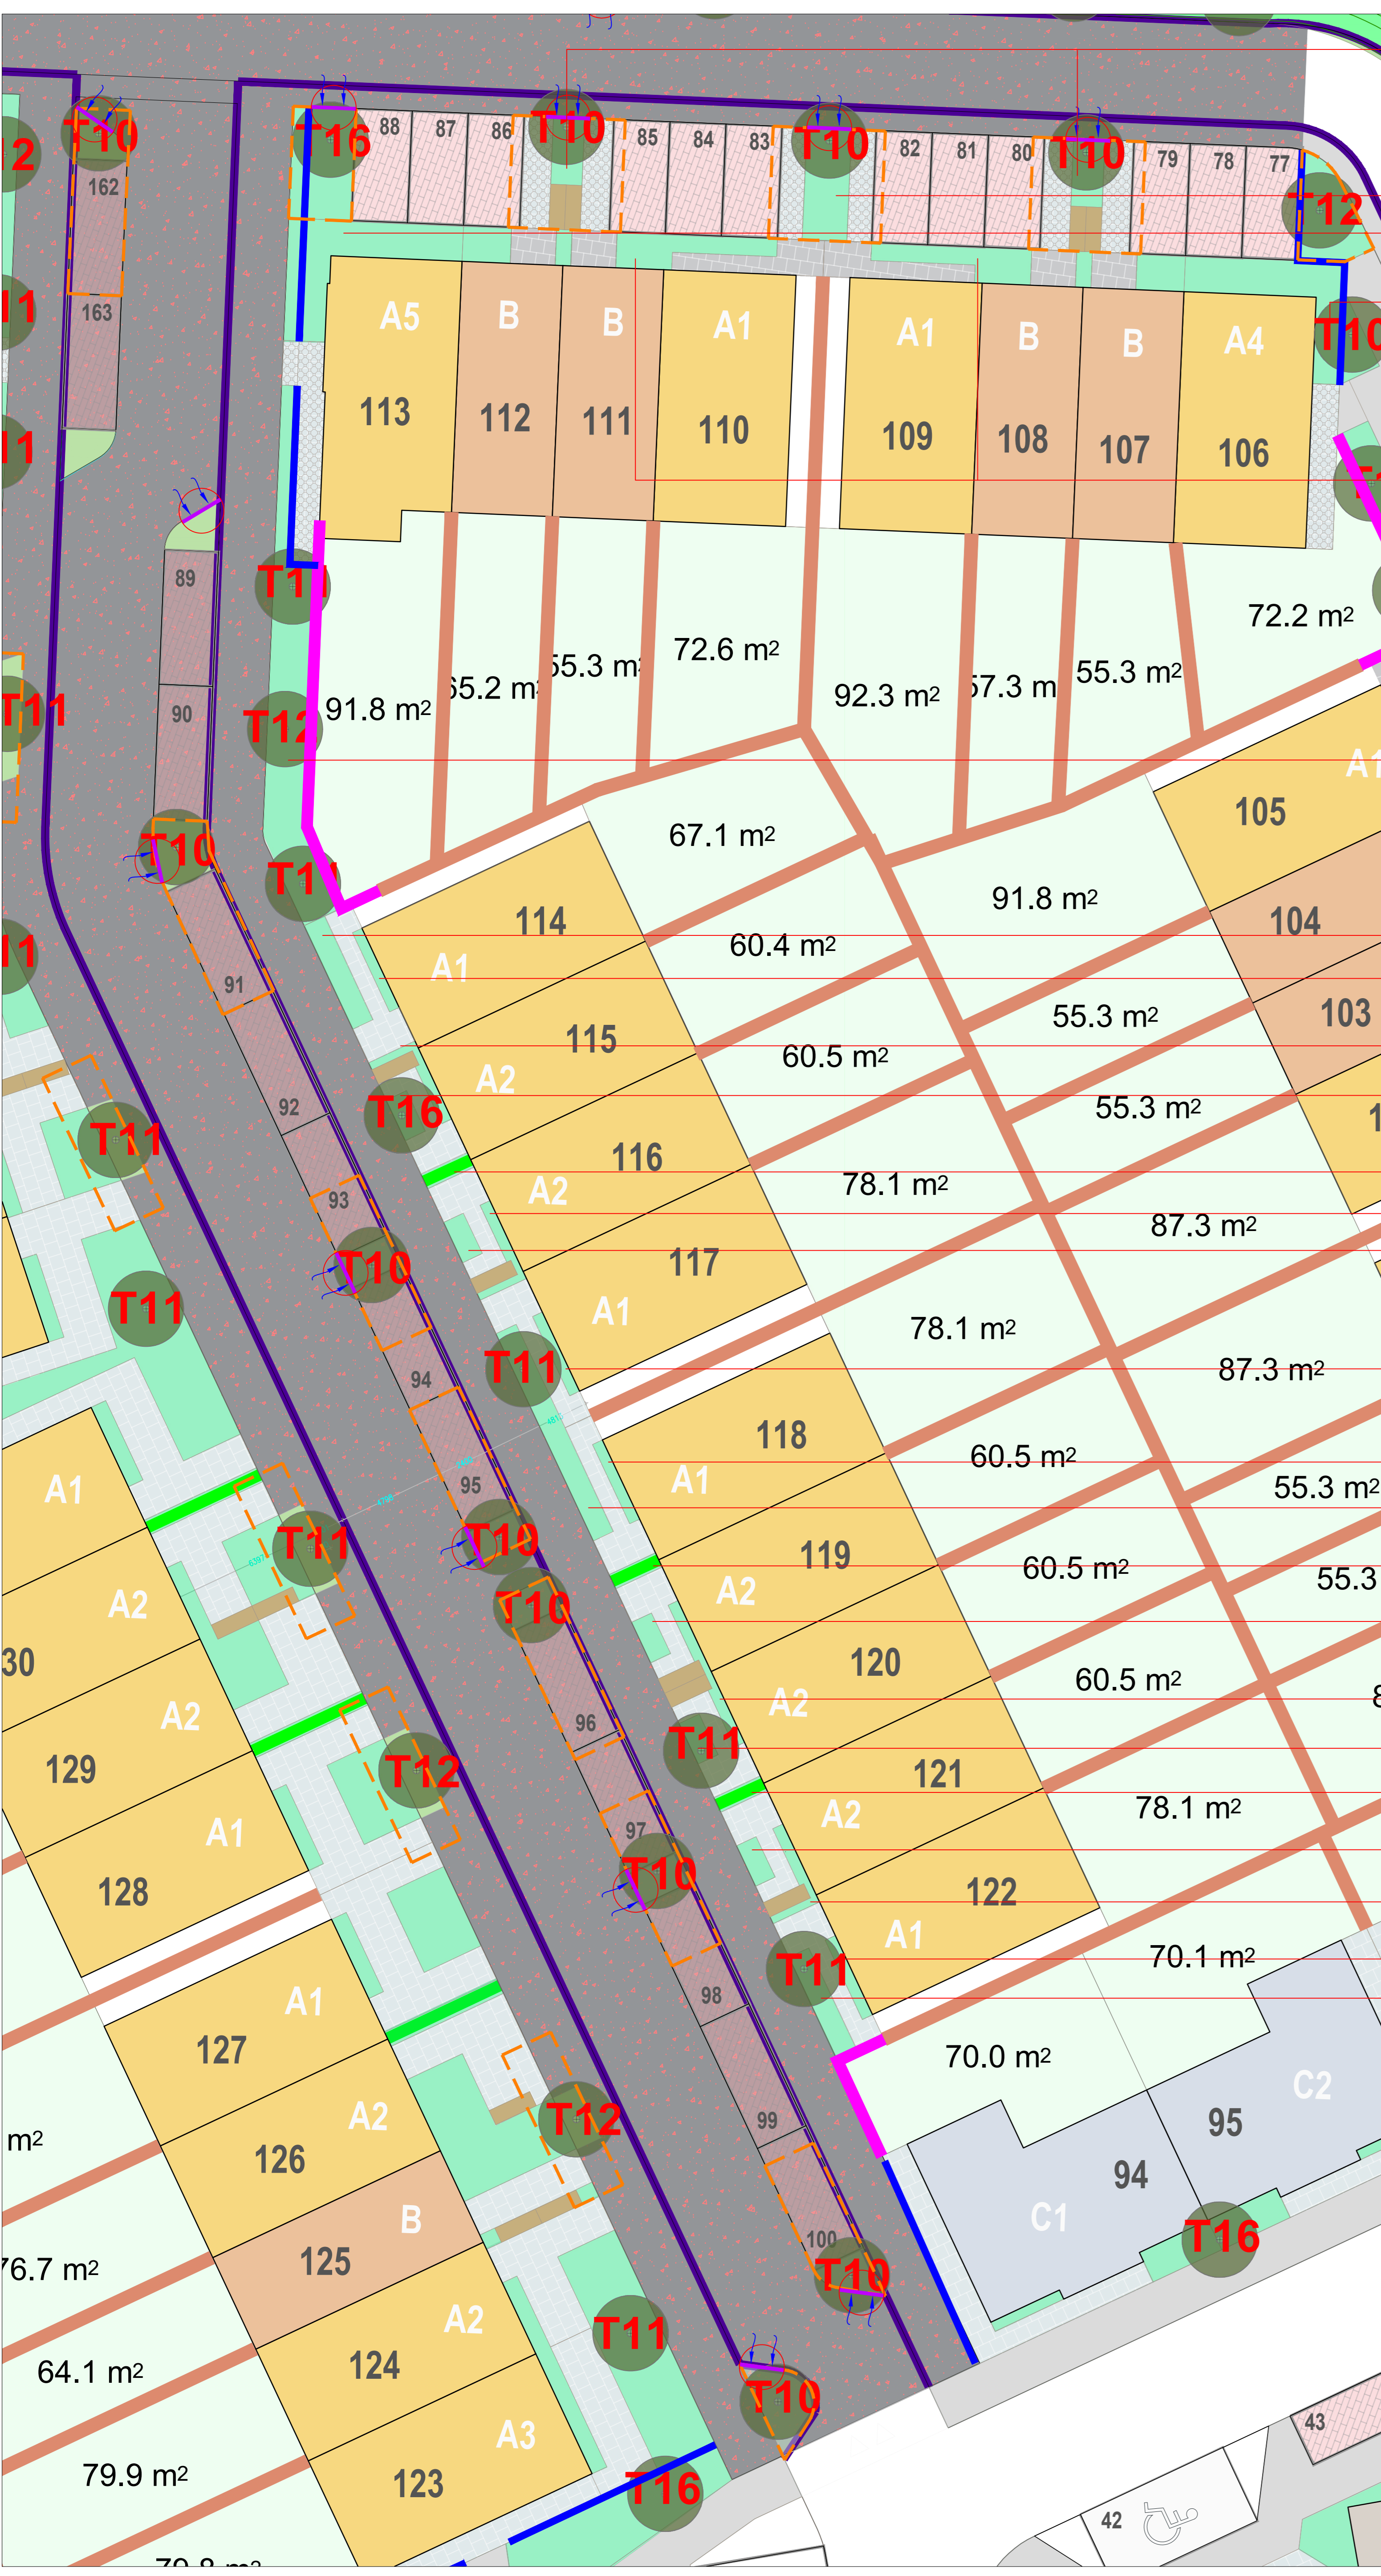


- S2 x 70no.
- S3 x 17no.
- S4x 36no & S5 x 24no., Gc3 x 45no.
- S1 x 60no S5 x 45no.& S6 x 50no., Gc1 x 32no.
- S5 x 30no & S6 x 28no.
- S2 x 40no & S3 x 60no., Gc3 x 46no.
- S4 x 16no.
- S1 x 6no.
- Ligustrum vulgare x 7no.
- S5 x 6no.
- Ligustrum vulgare x 7no.
- S2 x 12no.
- S5 x 6no.
- S3 x 7no.
- S3 x 6no.
- S5 x 19no & S6 x 20no.
- Ligustrum vulgare x 7no.
- S3 x 6no.
- S2 x 12no.
- S3 x 6no.
- Ligustrum vulgare x 7no.
- S3 x 6no.
- S2 x 12no.
- S3 x 6no.
- S2 x 10no.

Tree Pit Planting (as per 12.5sqm)

Species Name	Qty.
Groundcover	
Persicaria affinis	15
Perennials	
Ligularia przewalskii 'The Rocket'	5
Astilbe spp. (Snowdrift, Hyacinth)	5
Iris pseudoacorus	5
Achillea millefolium 'Song Siren Laura'	8
Bulb/Corm/Rhizome	
Aquilegia canadensis	3
Grass	
Miscanthus sinensis	4
Carex pendula or Panicum virgatum	4
Fern	
Dryopteris felix-mas or Dryopteris dilatata	4

G.Planting Area 7 cont. Scale (1:150)

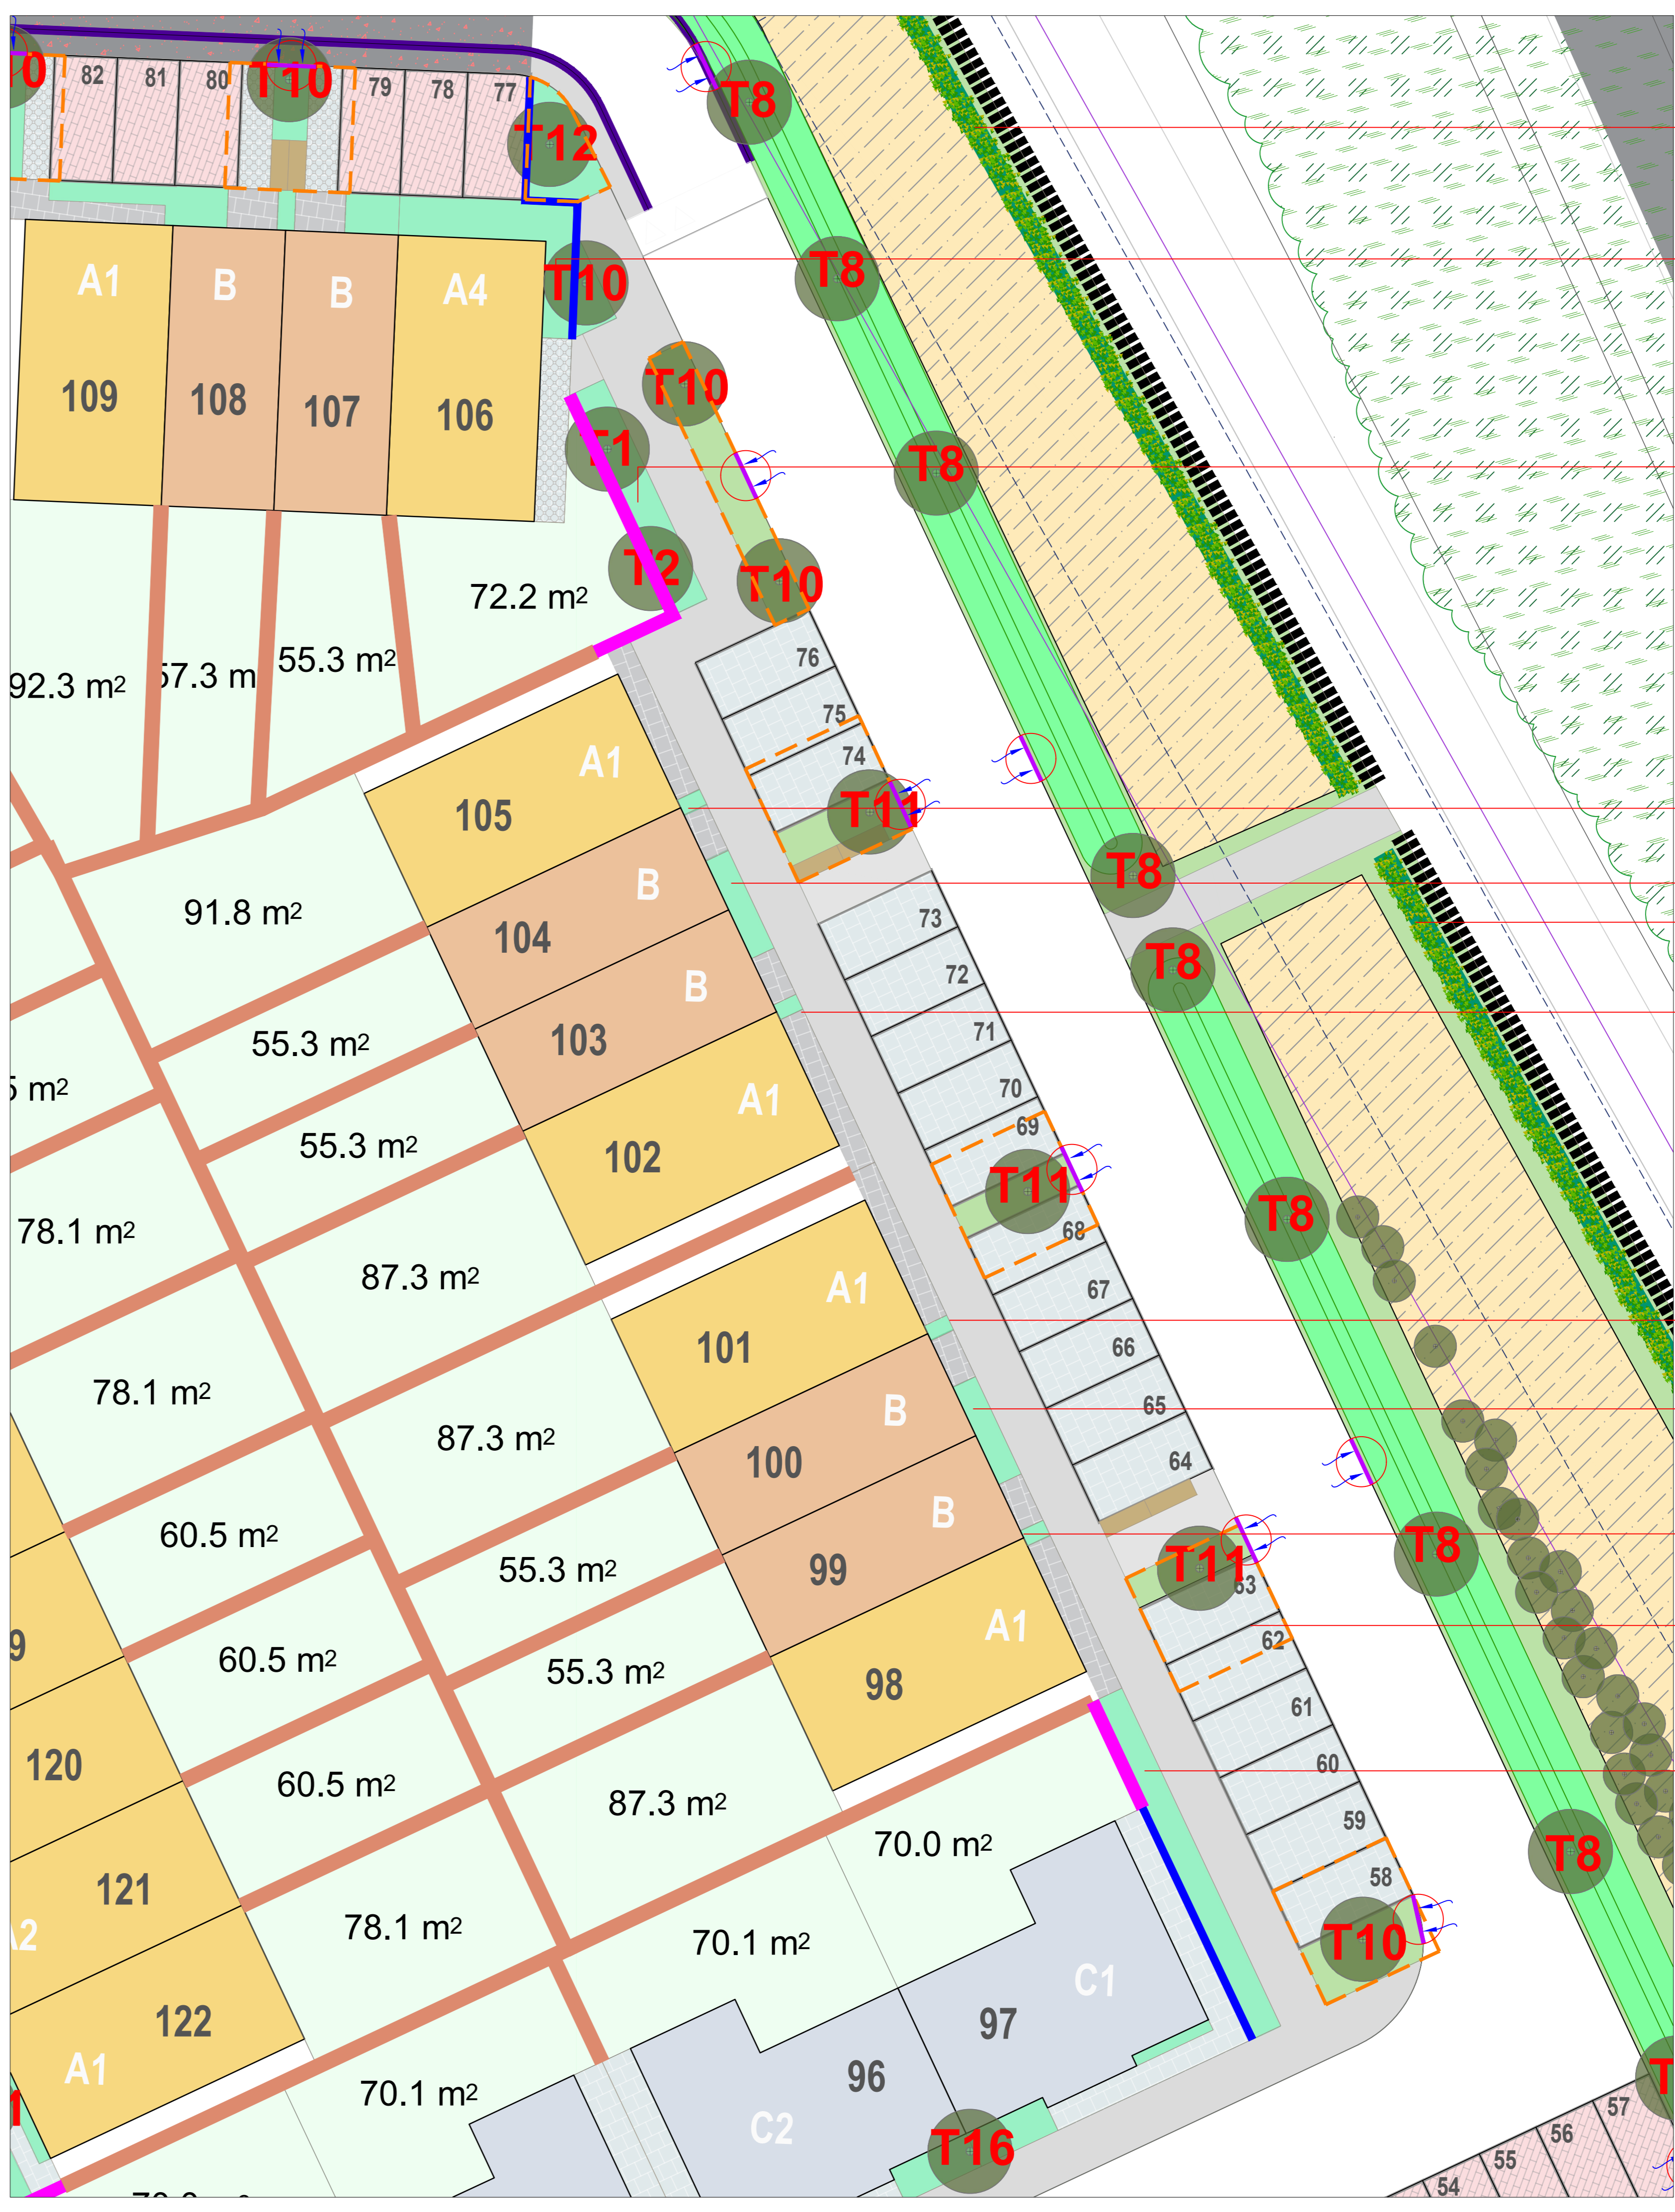

- Native Hedge x 174no.
- S2 x 40no, S3 x 60no. & Gc3 x 47no.
- S1 x 36no S5 x 36no.& S6 x 30no., Gc1 x 25no.
- S1 x 9no.
- S4 x 22no.
- Native Hedge x 159no.
- S4 x 10no.
- S4 x 10no.
- S4 x 22no.
- S1 x 9no.
- Ligustrum vulgare x 18no.
- S4x 36no & S5 x 24no., Gc3 x 45no.

M1 - Wild Flower Meadow (3grams per 1m) - approx. 3056 sq.m

Widflower Meadow Mix
450mm topsoil depth

Species Name	Specification	Plant/m2	No.
Common knapweed - <i>Centaurea nigra</i>	c/g 3L 30-40cm ht.	3m ²	1017
Ribwort plantain - <i>Plantago lanceolata</i>	c/g 3L 30-40cm ht.	4m ²	2395
Red clover - <i>Trifolium pratense</i>	c/g 3L 30-40cm ht.	3m ²	1875
Bird's-foot trefoil - <i>Lotus corniculatus</i>	c/g 3L 30-40cm ht.	3m ²	1117
Bulbous buttercup - <i>Ranunculus bulbosus</i>	c/g 3L 30-40cm ht.	3m ²	1893
Meadow buttercup - <i>Ranunculus acris</i>	c/g 2L 30-40cm ht.	5m ²	1304
Lady's-bedstraw - <i>Galium verum</i>	c/g 2L 30-40cm ht.	5m ²	333

Proposed Shrub Planting
450mm topsoil depth

Species Name	Specification	Plant/m2	No.
P.o. <i>Prunus</i> 'Otto Luyken'	c/g 3L 30-40cm ht.	3m ²	1017
L.a. <i>Lavandula angustifolia</i>	c/g 3L 30-40cm ht.	4m ²	2395
L.g. <i>Libertia grandiflora</i>	c/g 3L 30-40cm ht.	3m ²	1875
C.c. <i>Cistus corbariensis</i>	c/g 3L 30-40cm ht.	3m ²	1117
S.c. <i>Sarcococca confusa</i>	c/g 3L 30-40cm ht.	3m ²	1893
A.s. <i>Astelia</i> 'Silver Spear'	c/g 2L 30-40cm ht.	5m ²	1304
S.s. <i>Sedum spectabile</i>	c/g 2L 30-40cm ht.	5m ²	333

Proposed Ground Cover Planting
450mm topsoil depth


Species Name	Specification	Plant/m2	No.
B.c. <i>Bergenia cordifolia</i>	c/g 2L 30-40cm ht.	5m ²	721
P.a. <i>Persicaria affinis</i>	c/g 2L 30-40cm ht.	5m ²	517
H.n. <i>Helleborus niger</i>	c/g 2L 30-40cm ht.	5m ²	402

H1 - Native Hedgerow (450mm topsoil depth / 100cm double row)

Species Name
Craetagus monogyna, Ilex aquifolium, Corylus avellana, Viburnum opulus
- approx. 1055.0 lin/m

H2 - Evergreen hedgerow (450mm topsoil depth / 100cm single row)

Ligustrum vulgare - approx. 669.0 lin/m

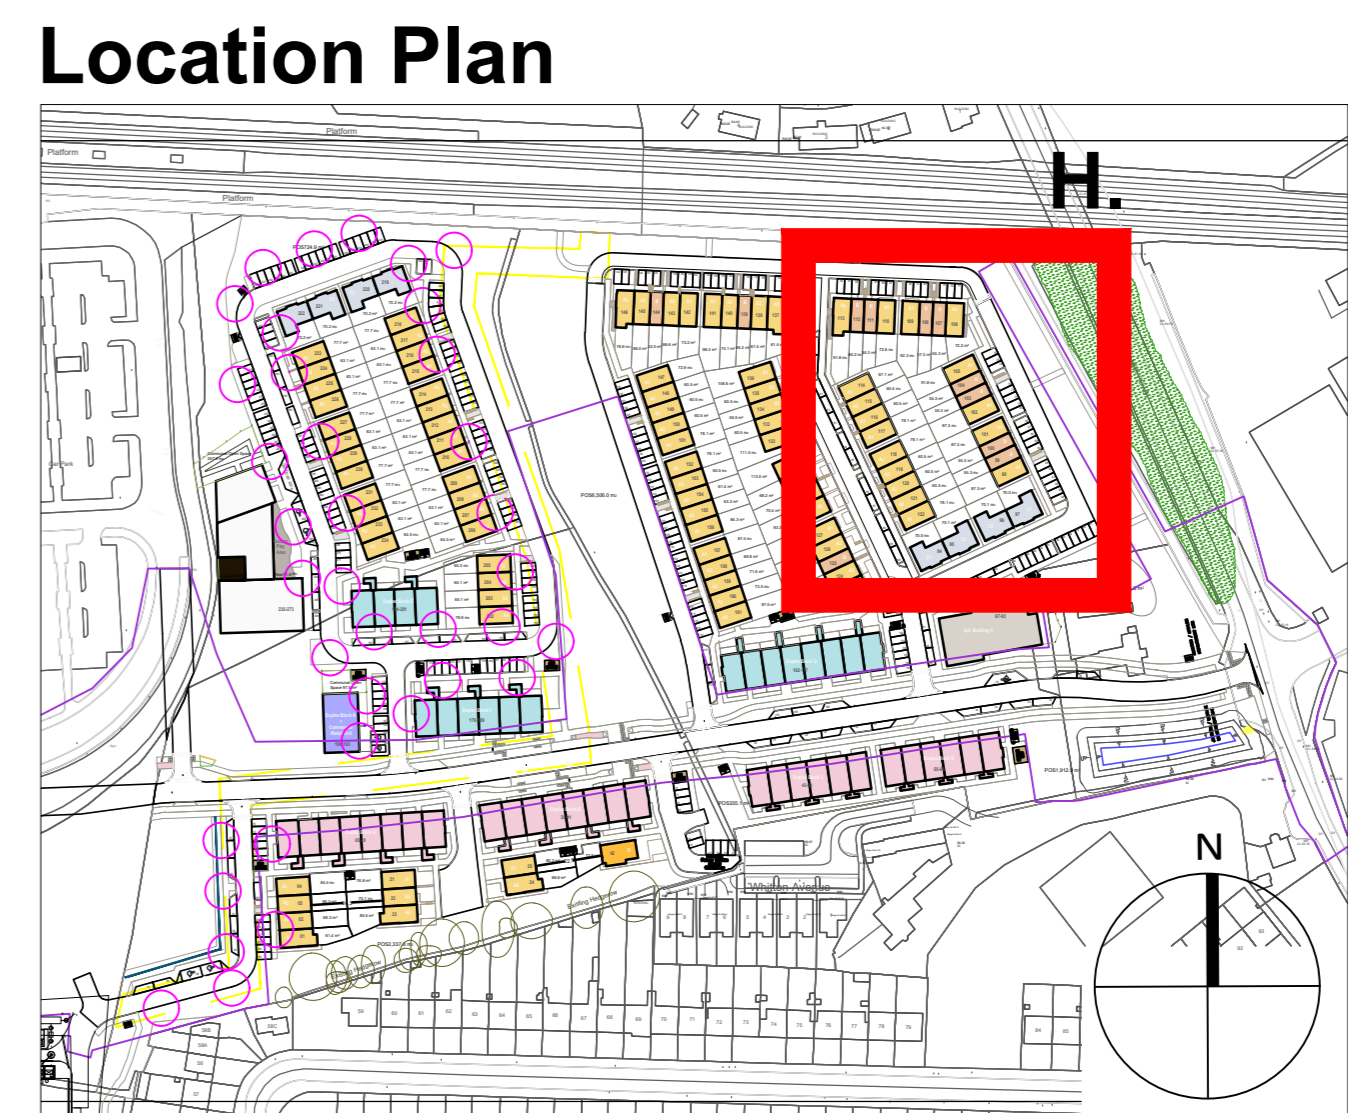

REV	DATE	BY	CHECKED	DESCRIPTION
L	18/12/2023	PR	RM	Completion
K	31/10/2023	PR	RM	Completion
J	18/10/2023	PR	RM	Completion
I	13/10/2023	PR	RM	Completion
H	10/10/2023	PR	RM	Completion
G	29/09/2023	PR	RM	Completion
F	22/09/2023	PR	RM	Completion
E	10/08/2023	PR	RM	Completion
D	07/07/2023	PR	RM	Completion

Project Title: Clonburris SDZ at Dublin 22

Client: Kelland Homes
Drawing Title: Landscape Planting Plan (vi)
Job No: 1577
Date: 12/11/2020

Ronan MacDiarmada + Associates Ltd.
Landscape Architects and Consultants.
5 Tooterhill, Rathcoole, Co. Dublin
tel: +353 1 412 4476
fax: +353 1 401 3748
e-mail: ronan@rmda.ie

This Drawing is Copyright ©