



G.Planting Area 7 Scale (1:150)

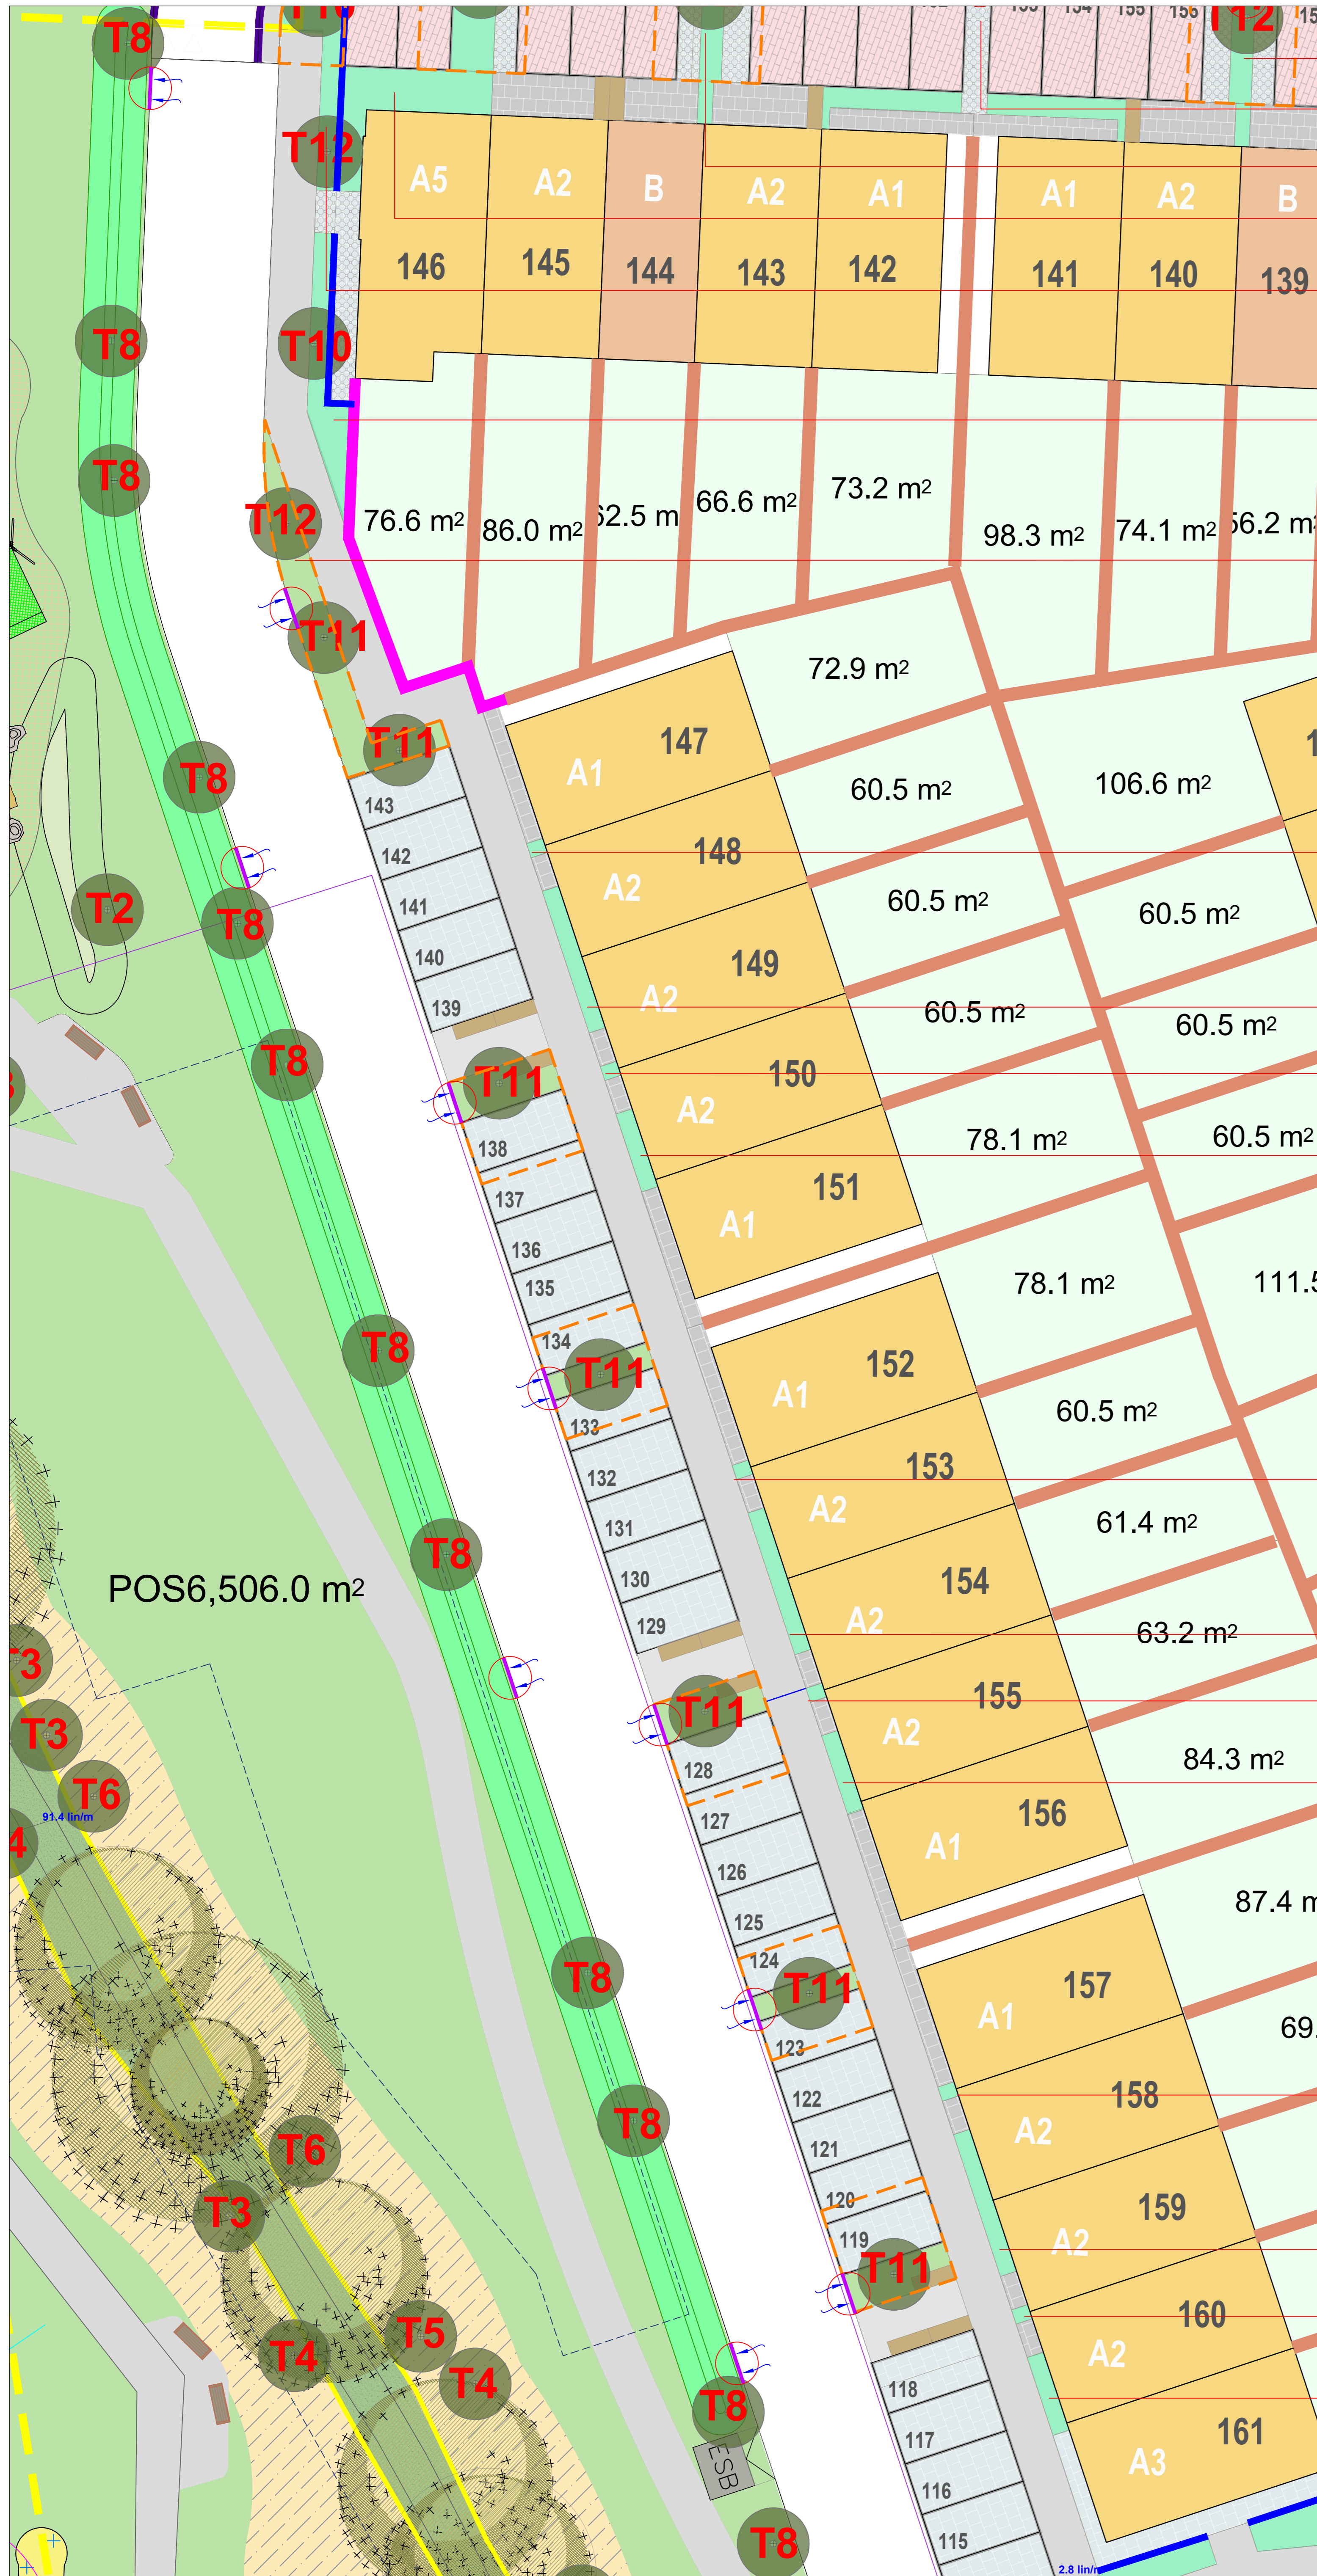


- S5 x 45no & S6 x 75no., Gc1 x 28no.
- S2 x 60no, S3 x 45no. & Gc3 x 20no.
- S5 x 45no & S6 x 75no., Gc1 x 28no.
- S1 x 45no S5 x 45no.& S6 x 60no., Gc1 x 46no.
- S4x 36no & S5 x 24no., Gc3 x 27no.
- S2 x 60no, S3 x 45no. & Gc3 x 20no.
- S1 x 30no S5 x 45no.& S6 x 50no., Gc1 x 27no.
- S3 x 4 no.
- S2 x 21no.
- S3 x 12no.
- S6 x 21no.
- S3 x 4no.
- S2 x 21no.
- S3 x 4no.
- S6 x 21no.
- S3 x 4no.
- S2 x 21no.
- S3 x 4no.
- S6 x 21no.
- S3 x 4no.
- S2 x 21no.
- S3 x 4no.
- S6 x 21no.

D.Planting Area 7 cont. Scale (1:150)

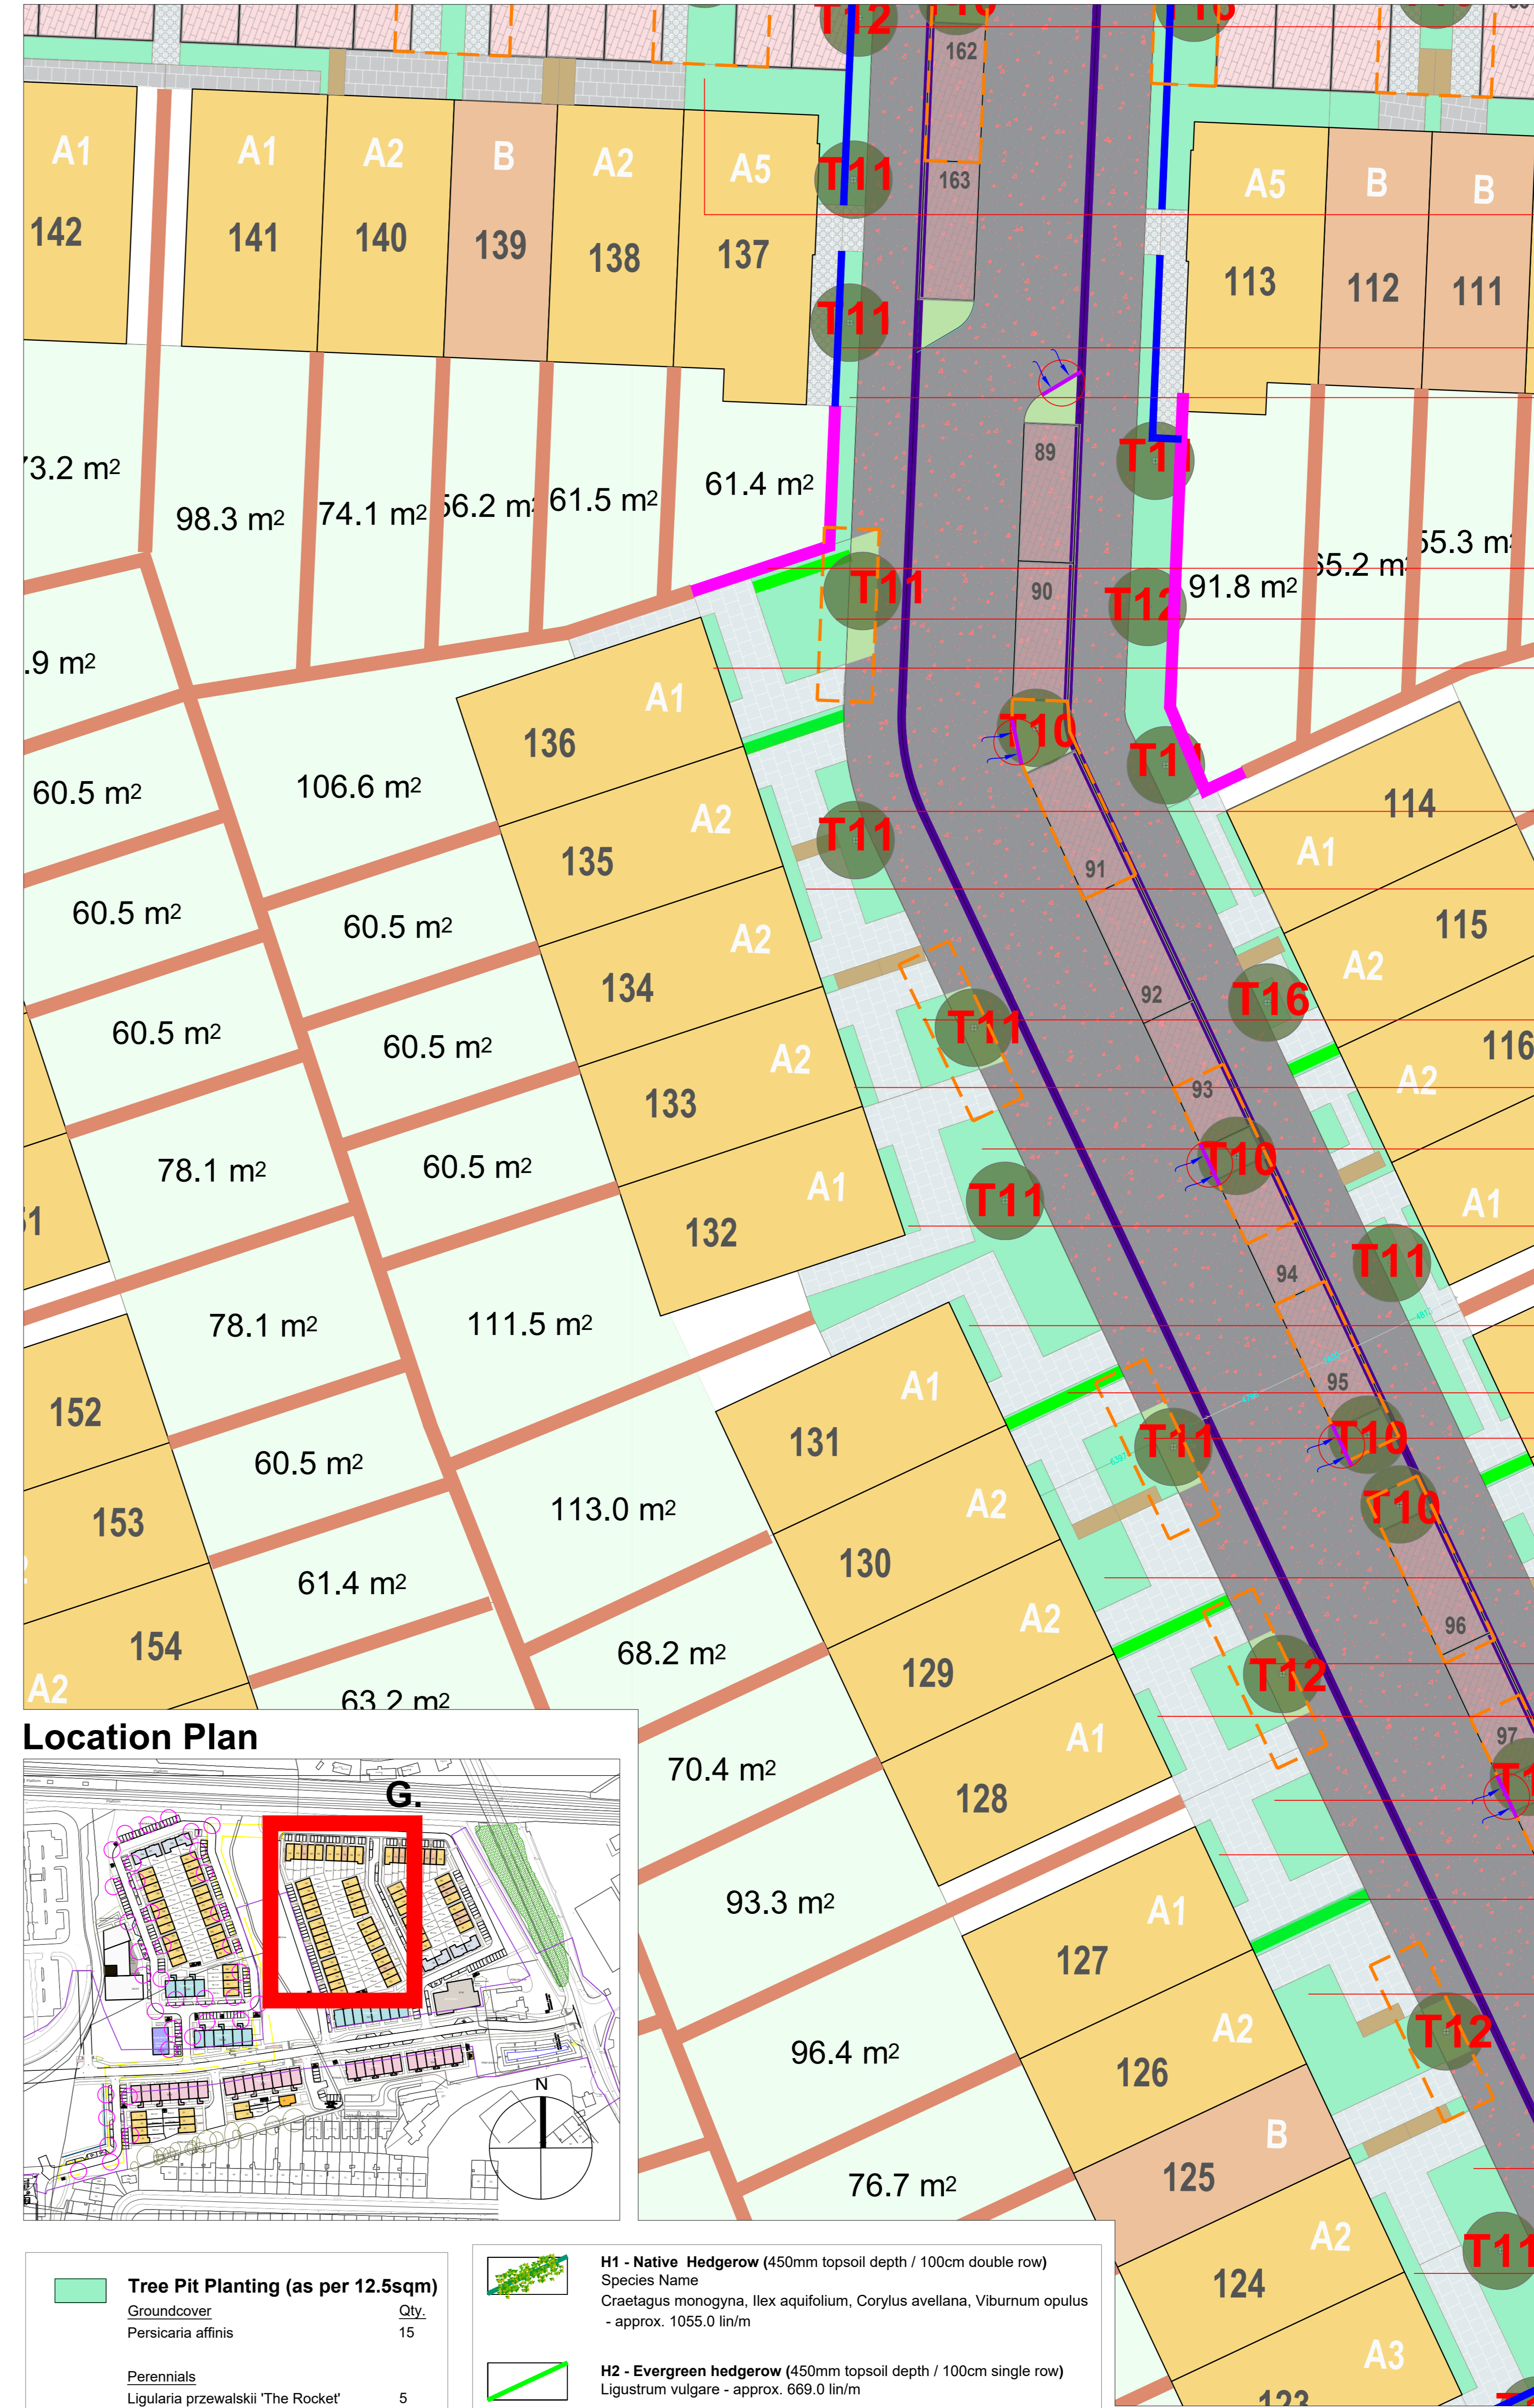

- S4x 24no & S5 x 21no., Gc3 x 25no.
- S1 x 45no S5 x 45no.& S6 x 60no., Gc1 x 46no.
- S2 x 40no & S3 x 60no., Gc2 x 42no.
- S1 x 45no S5 x 45no.& S6 x 60no., Gc1 x 41no.
- Ligustrum vulgare x 28no.
- S5 x 36no & S6 x 40no., Gc1 x 21no.
- S3 x 8no.
- S5 x 15no & S6 x 27no. , Gc2 x 21no.
- S2 x 18no.
- S2 x 16no. & S3 x 24no.
- S4 x 8no
- S1 x 30no S5 x 45no.& S6 x 50no., Gc1 x 27no.
- S4 x 8no
- S4 x 8no
- Ligustrum vulgare x 19no.
- S2 x 40no, S3 x 30no. & Gc3 x 27no.
- S5 x15no & S6 x 33no.
- S2 x 20no, S3 x 18no.
- S3 x 8no.
- S2 x 20no, S3 x 18no.
- S3 x 23no.
- Ligustrum vulgare x 18no.
- S5 x 30no & S6 x 40no., Gc1 x 48no.
- S2 x 40no, S3 x 36no. & Gc3 x 40no.
- S1 x 21no.

Location Plan

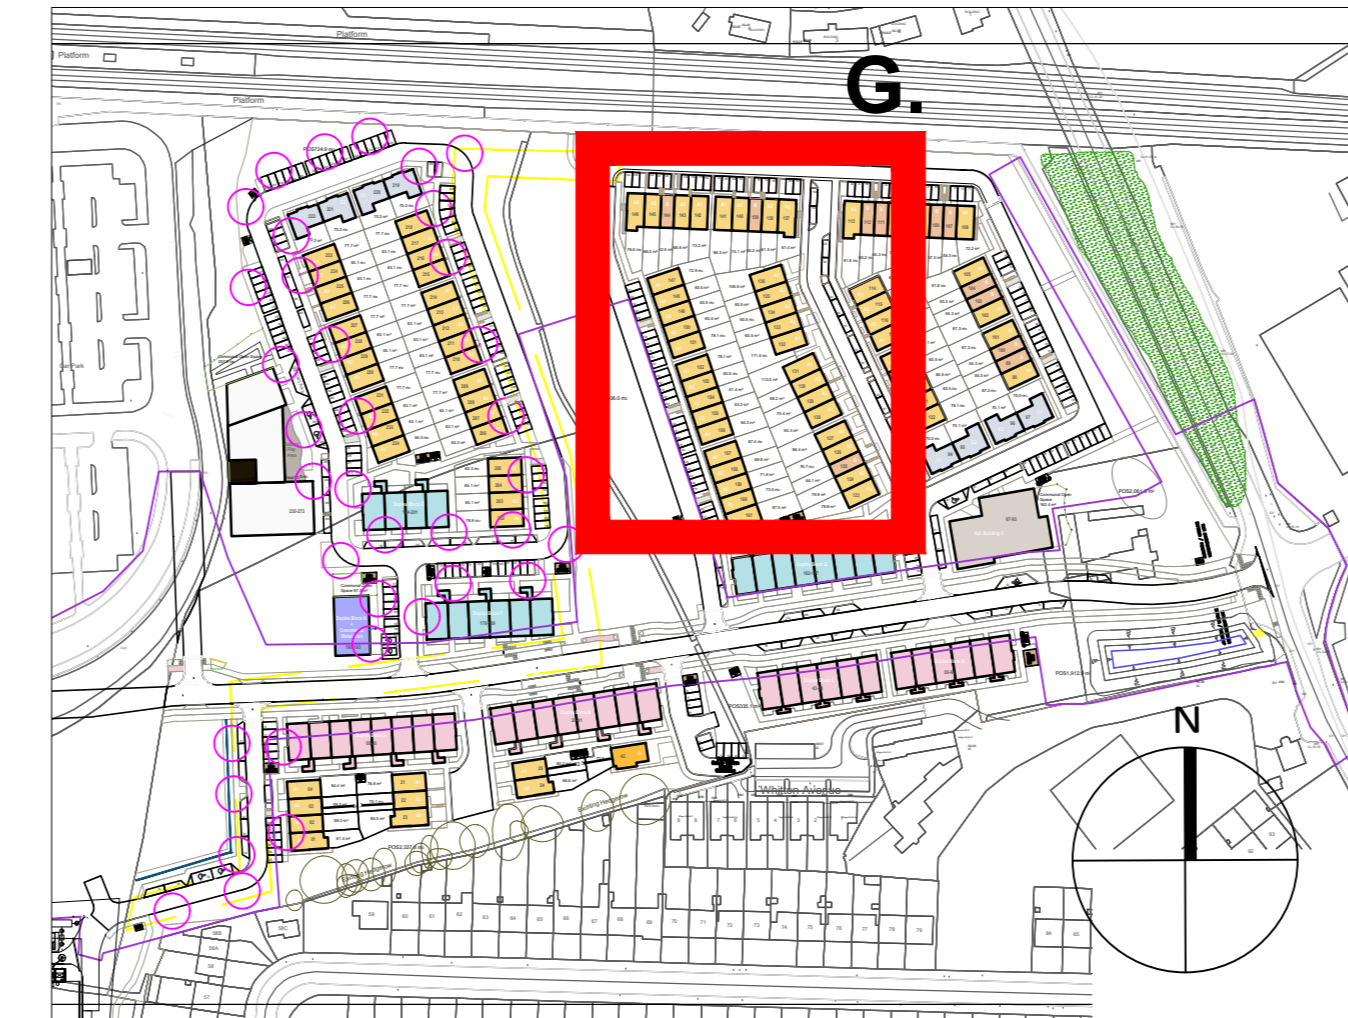

Tree Pit Planting (as per 12.5sqm)

Groundcover	Qty
Persicaria affinis	15
Perennials	
Ligularia przewalskii 'The Rocket'	5
Astilbe spp. (Snowdrift, Hyacinth)	5
Iris pseudocorus	5
Achillea millefolium 'Song Siren Laura'	8
Bulb/Com/Rhizome	
Aquilegia canadensis	3
Grass	
Miscanthus sinensis	4
Carex pendula or Panicum virgatum	4
Fern	
Dryopteris felix-mas or Dryopteris dilatata	4

- H1 - Native Hedgerow** (450mm topsoil depth / 100cm double row)
Species Name
Craeagus monogyna, Ilex aquifolium, Corylus avellana, Viburnum opulus
- approx. 1055.0 lin/m
- H2 - Evergreen hedgerow** (450mm topsoil depth / 100cm single row)
Ligustrum vulgare - approx. 669.0 lin/m

Proposed Shrub Planting - 2908 sq.m
450mm topsoil depth

Code	Species Name	Specification	Plant/m2	No.
P.o.	Prunus 'Otto Luyken'	c/g 3L 30-40cm ht.	3m ²	1017
L.a.	Lavandula angustifolia	c/g 3L 30-40cm ht.	4m ²	2395
L.g.	Libertia grandiflora	c/g 3L 30-40cm ht.	3m ²	1875
C.c.	Cistus corbariensis	c/g 3L 30-40cm ht.	3m ²	1117
S.c.	Sarcococca confusa	c/g 3L 30-40cm ht.	3m ²	1803
A.s.	Astelia 'Silver Spear'	c/g 2L 30-40cm ht.	5m ²	1304
S.s.	Sedum spectabile	c/g 2L 30-40cm ht.	5m ²	333

Proposed Ground Cover Planting
450mm topsoil depth

Code	Species Name	Specification	Plant/m2	No.
B.c.	Bergenia cordifolia	c/g 2L 30-40cm ht.	5m ²	721
P.a.	Persicaria affinis	c/g 2L 30-40cm ht.	5m ²	517
H.n.	Helleborus niger	c/g 2L 30-40cm ht.	5m ²	402

REV	DATE	BY	CHECKED	DESCRIPTION
L	18/12/2023	PR	RM	Compliance
K	17/10/2023	PR	RM	Compliance
J	14/10/2023	PR	RM	Compliance
I	13/10/2023	PR	RM	Compliance
H	28/09/2023	PR	RM	Compliance
G	16/10/2023	PR	RM	Compliance
F	22/09/2023	PR	RM	Compliance
E	15/08/2023	PR	RM	Compliance
D	07/01/2023	PR	RM	Compliance

Project Title: Clonburris SDZ at Dublin 22

Client: Kelland Homes Dwg No. 06 LPP

Drawing Title: Landscape Planting Plan (v) Scale: Varies

Job No. 1577 Date: 12/11/2020

Ronan MacDiarmada + Associates Ltd.
Landscape Architects and Consultants.
5 Tooterhill, Rathcoole, Co. Dublin
tel: +353 1 472 4476 mcb: 086 26 25 438
fax: +353 1 401 3748 e-mail: ronan@rmda.ie

This Drawing is Copyright ©