

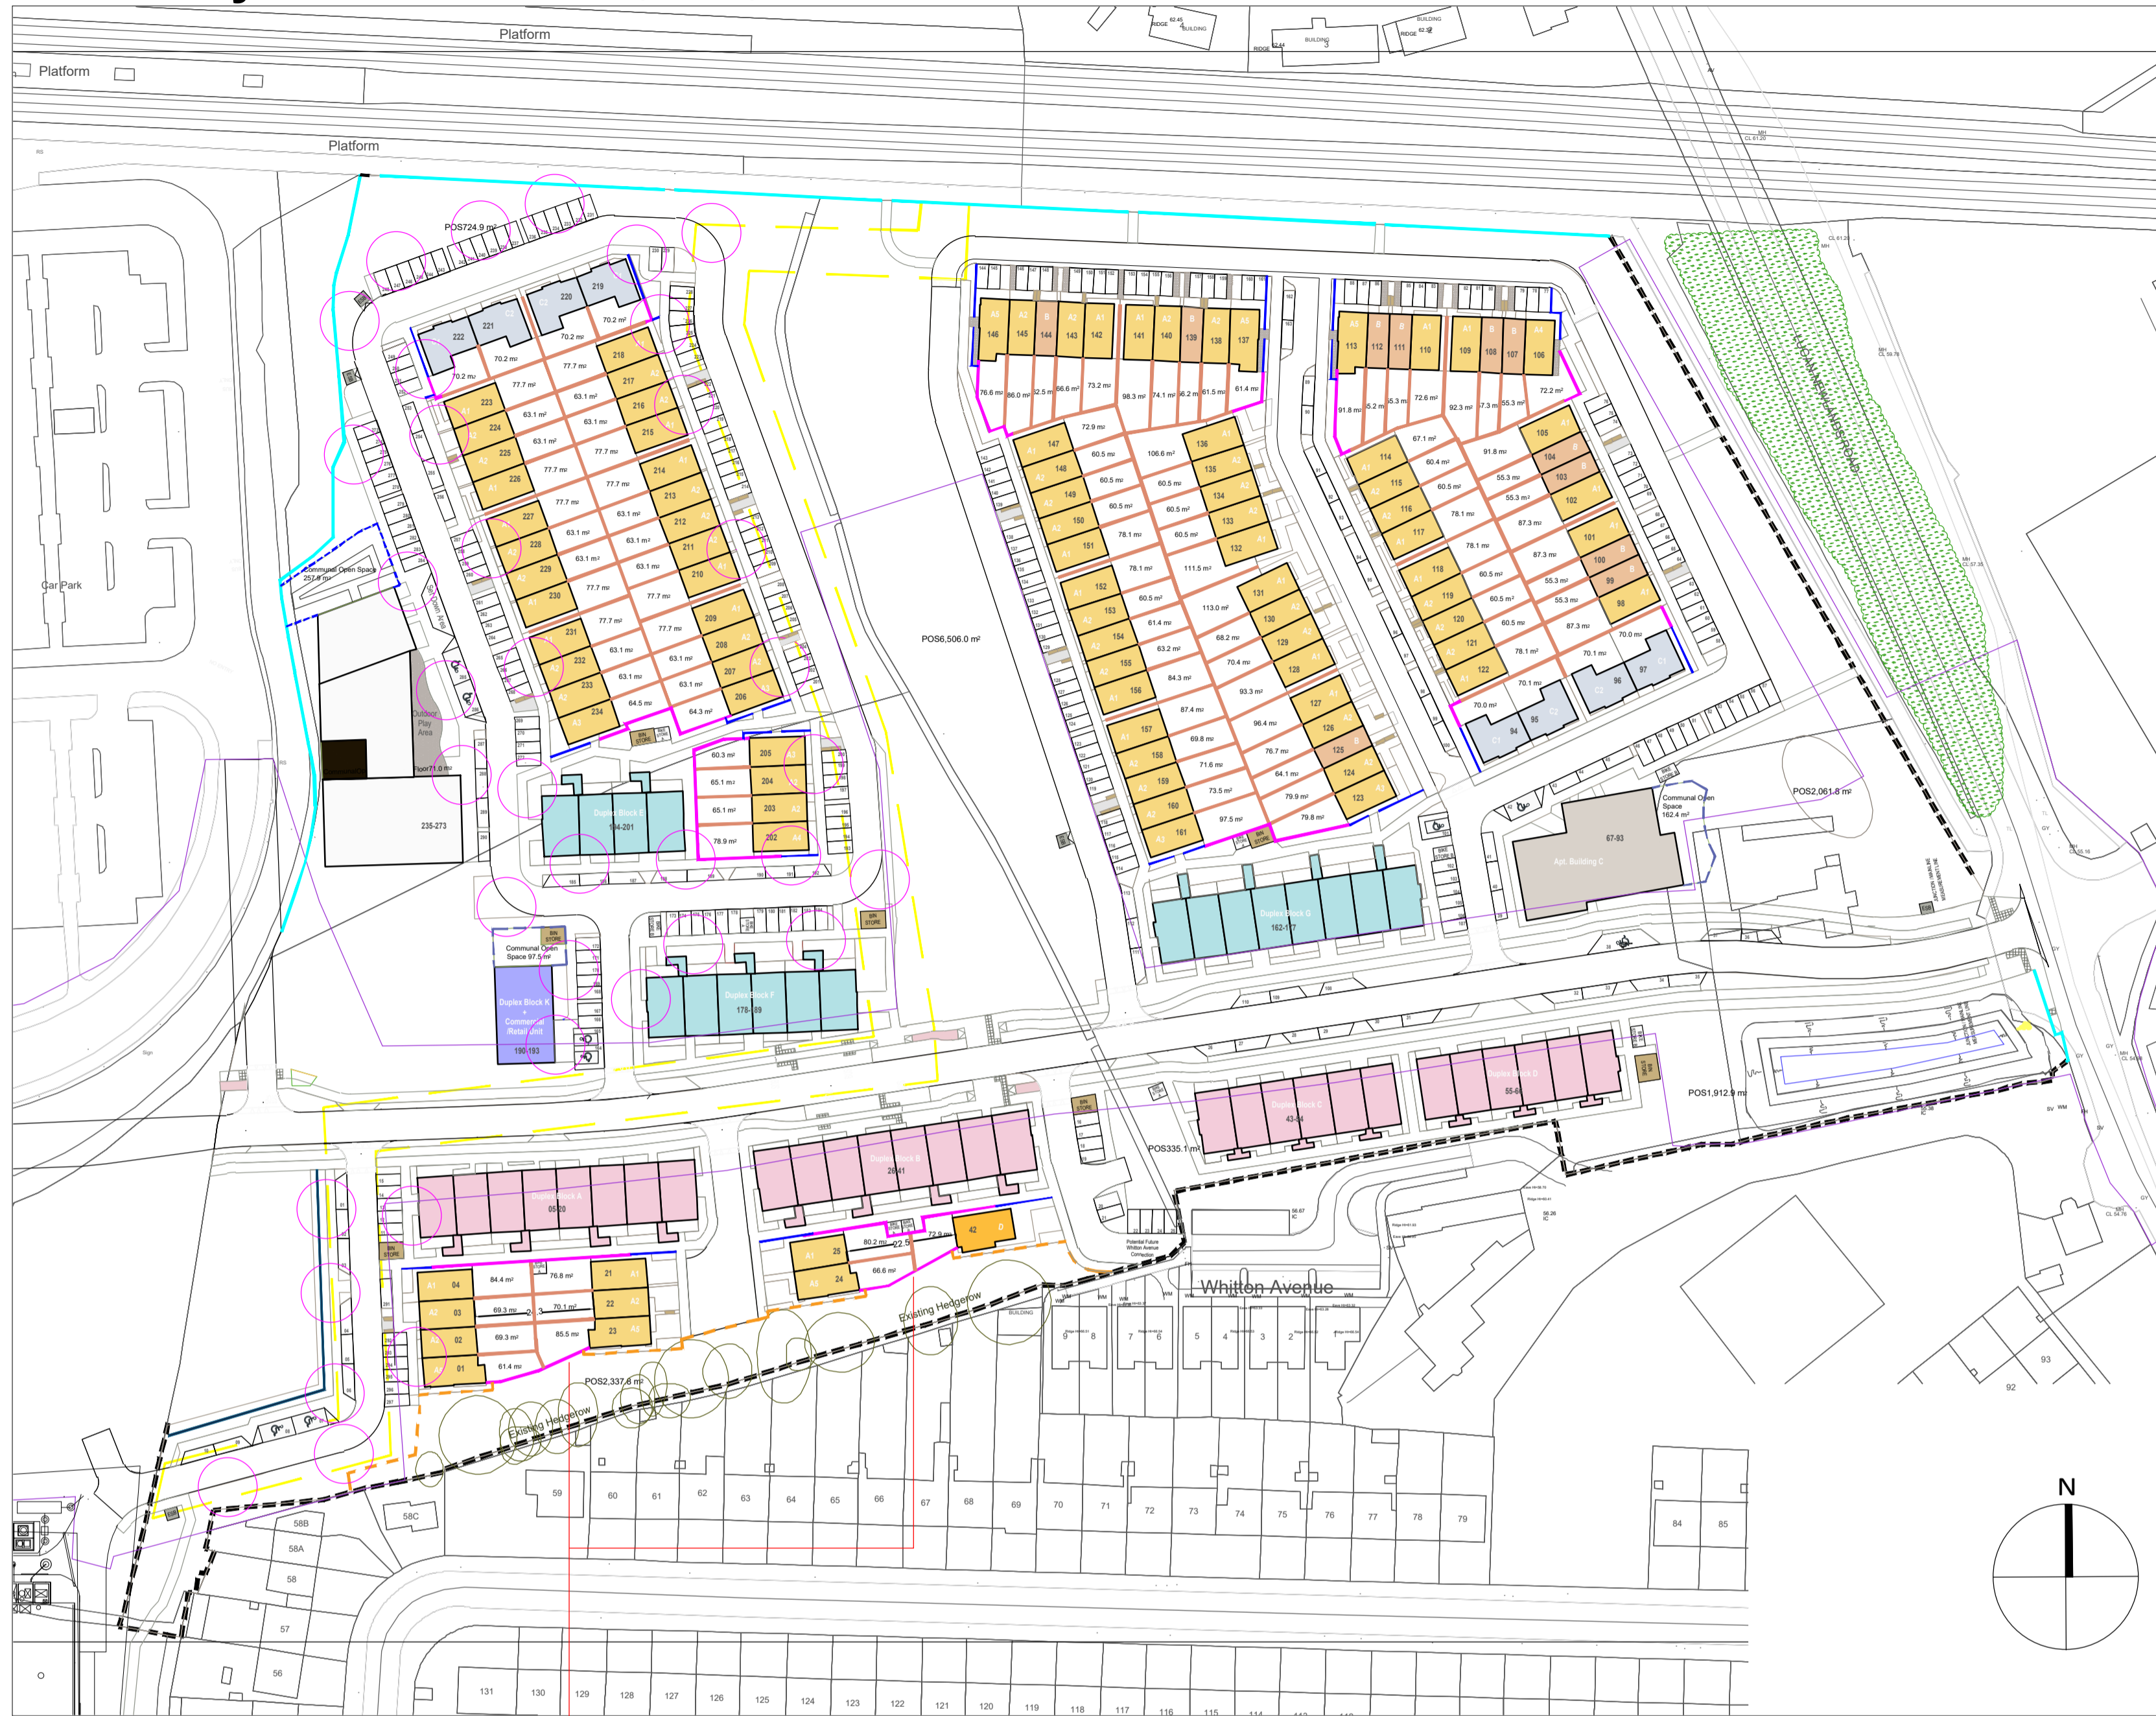
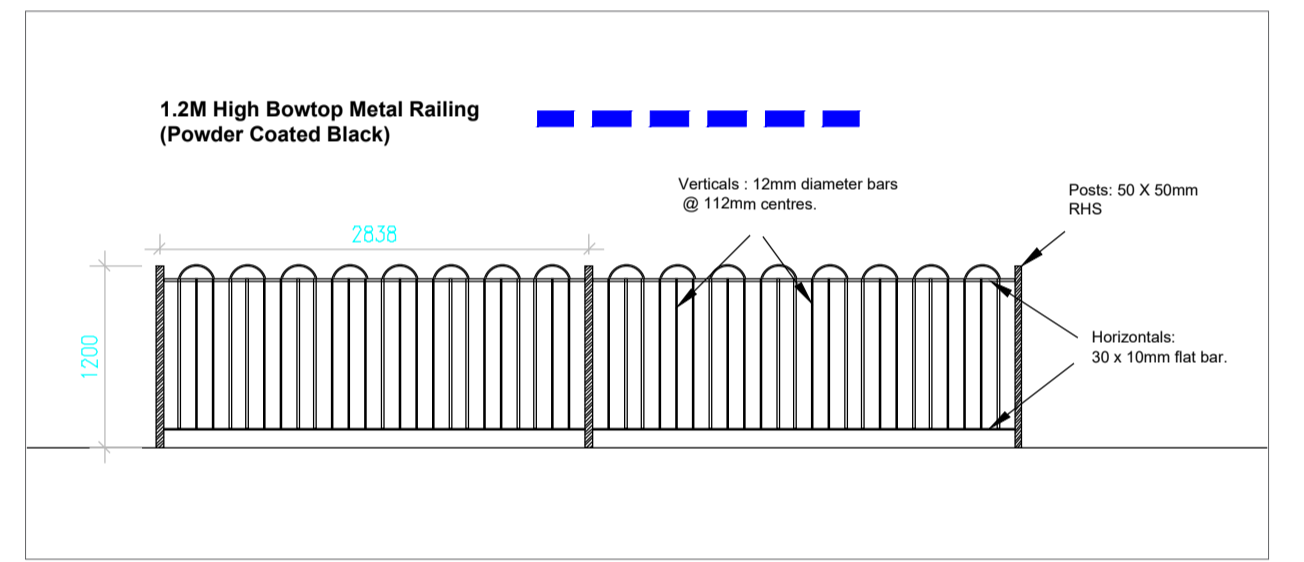
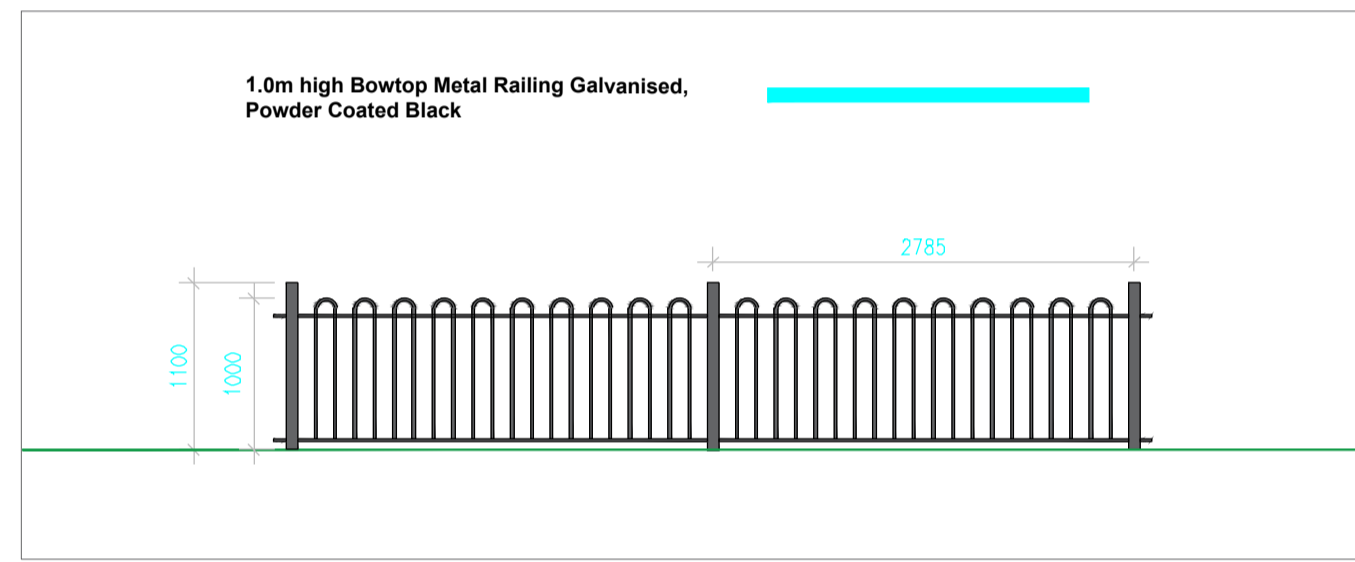
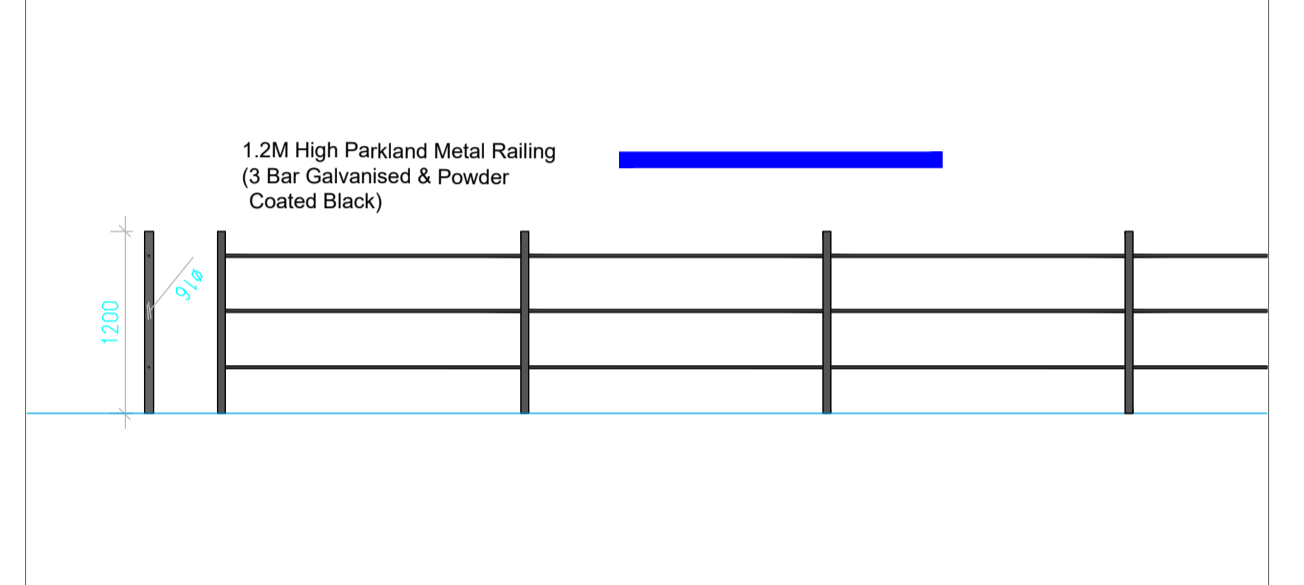
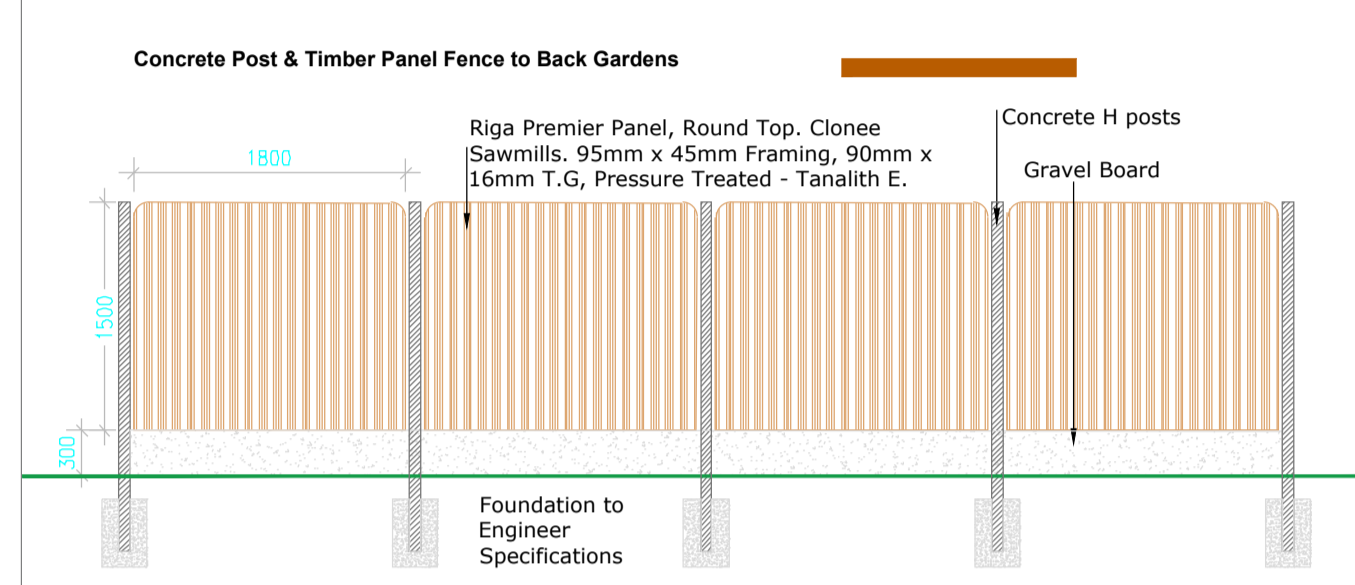


Boundary Plan

Scale (1:1000)

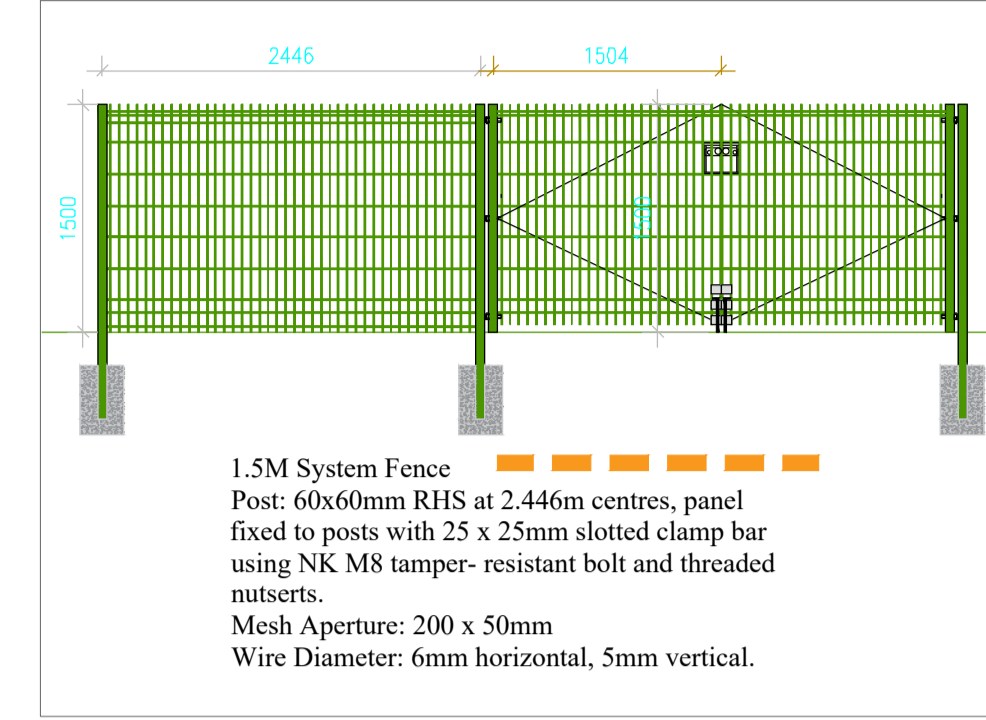

- BOUNDARY TREATMENT**
Existing Boundary Treatment to be retained and made good where necessary
- Boundary Fence (1.2m high)**
3-bar parkland railing with hedge, to end units
- Boundary Fence (1.2m high)**
Bowtop Railing, powder coated black, to communal open space
- Residential Boundary Fence (1.8m high)**
Timber panel & concrete post fence or Similar Approved
- Boundary Treatment (1m high)**
1.0m high bowtop railing
- Feature Item**
Precast concrete wall (0.5m high) (seat for plaza area)
- Feature Wall (2m high)**
Corten Steel Signage (to Supplier Spec)
- Feature Wall (2m high)**
Feature Wall - Verti-crete Wall to supplier spec. (See Verti-crete Brochure)
- Boundary Treatment (1.5m high)**
System Fence with Gates or Similar Approved to Supplier Spec.

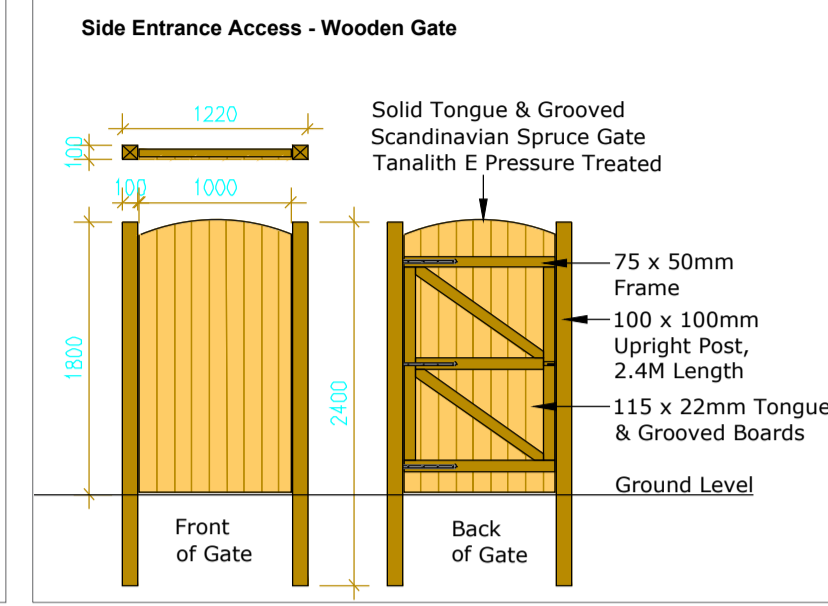

Verti-crete Boundary Wall - to be agreed with SDCC



| REV | DATE | BY | CHECKED | DESCRIPTION |
|-----|------------|----|---------|-------------|
| L | 08/11/2023 | PR | RMD | Compliance |
| K | 31/10/2023 | PR | RMD | Compliance |
| J1 | 16/10/2023 | PR | RMD | Compliance |
| J | 13/10/2023 | PR | RMD | Compliance |
| I | 10/10/2023 | PR | RMD | Compliance |
| H | 28/09/2023 | PR | RMD | Compliance |
| G | 22/09/2023 | PR | RMD | Compliance |
| F | 10/08/2023 | PR | RMD | Compliance |
| E | 07/07/2023 | PR | RMD | Compliance |

| | | |
|---|---------------------------|-----------------------|
| Project Title: Clonburris SDZ at Dublin 22 | | Dwg No. 02 B.P |
| Client: Kelland Homes | Scale 1:1000 at A1 | |
| Drawing Title: Boundary Plan | Date 12/11/2020 | |
| Job No. 1577 | | |

Ronan MacDiarmada + Associates Ltd.
Landscape Architects and Consultants.

5 Tootenhill, Rathcoole, Co. Dublin
tel: +353 1 412 4476 mob: 086 26 25 438
fax: +353 1 401 3748 e-mail: ronan@mda.ie

This Drawing is Copyright ©