



Open Space Sections


Section A:AA Scale (1:150)

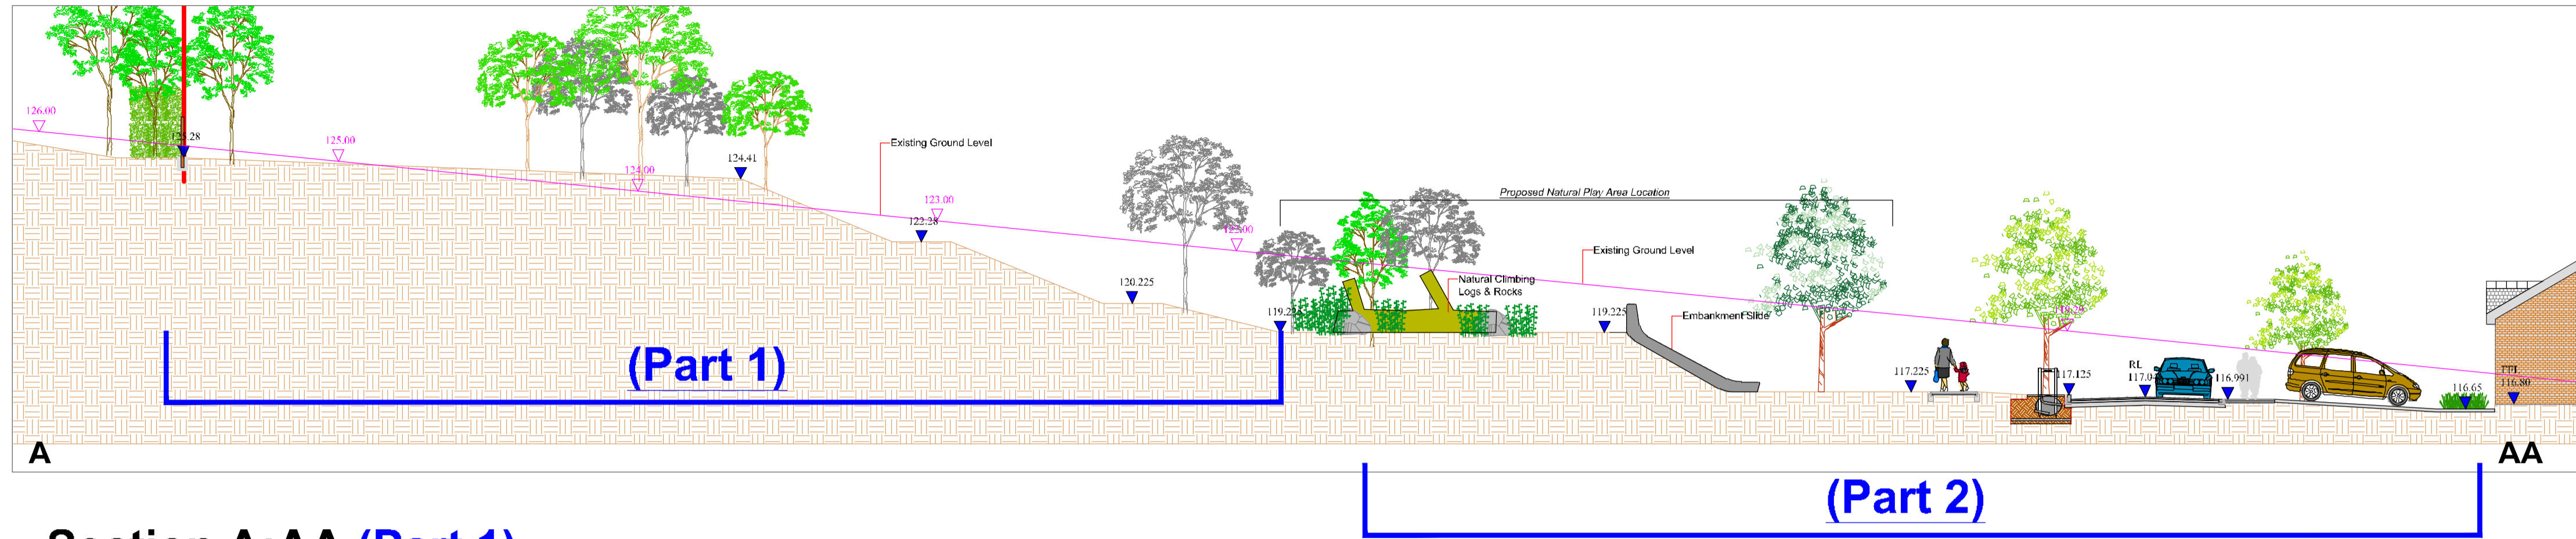


Section A:AA (Part 1) Scale (1:50)

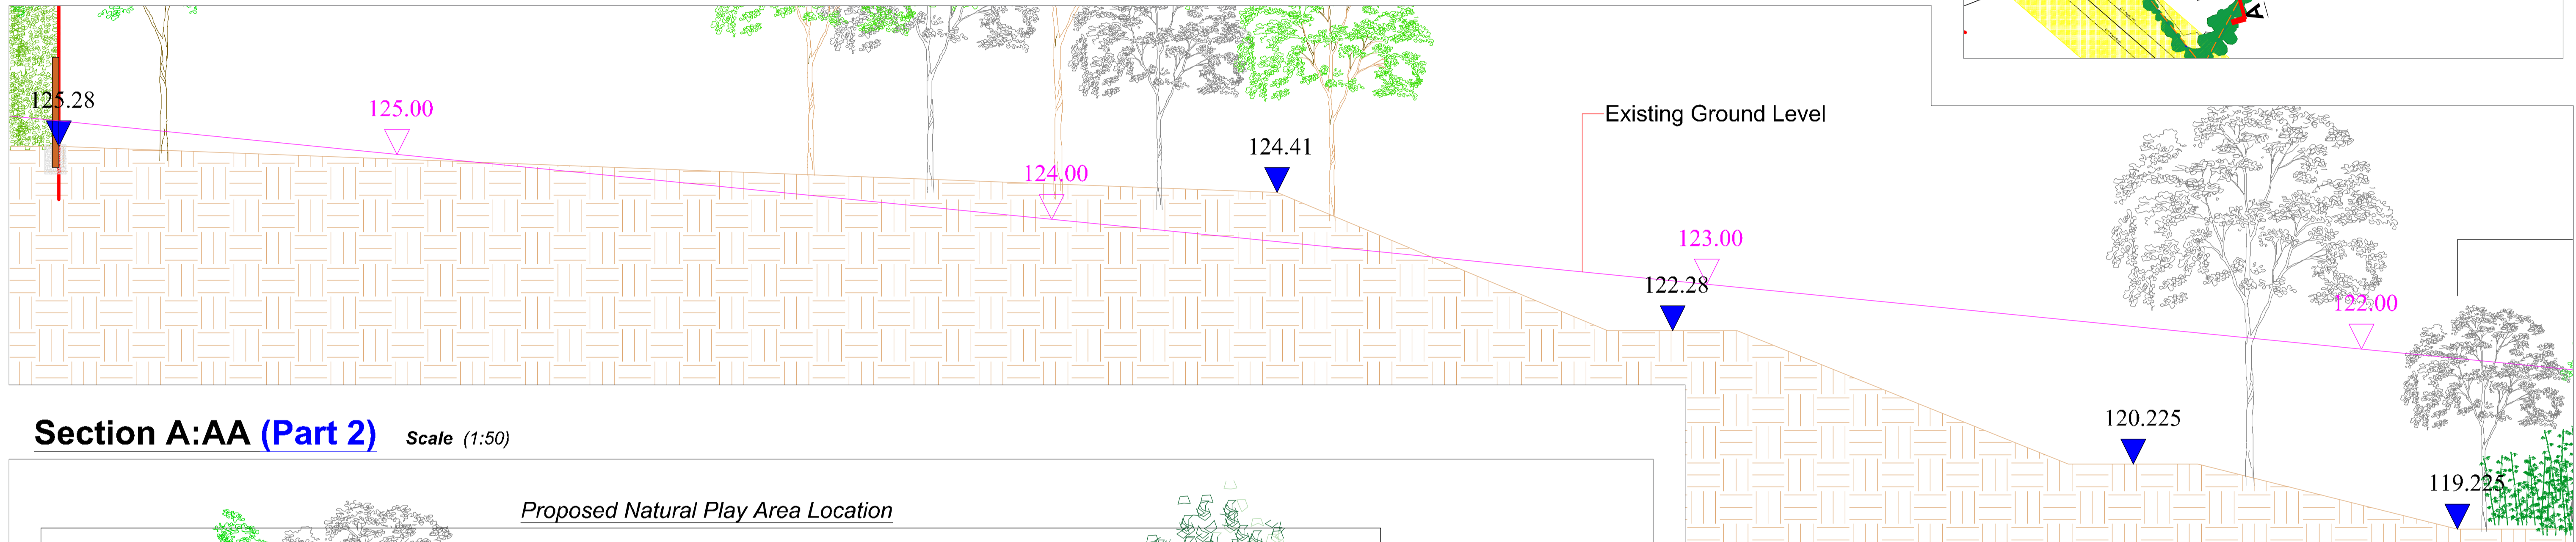

Section A:AA (Part 2) Scale (1:50)

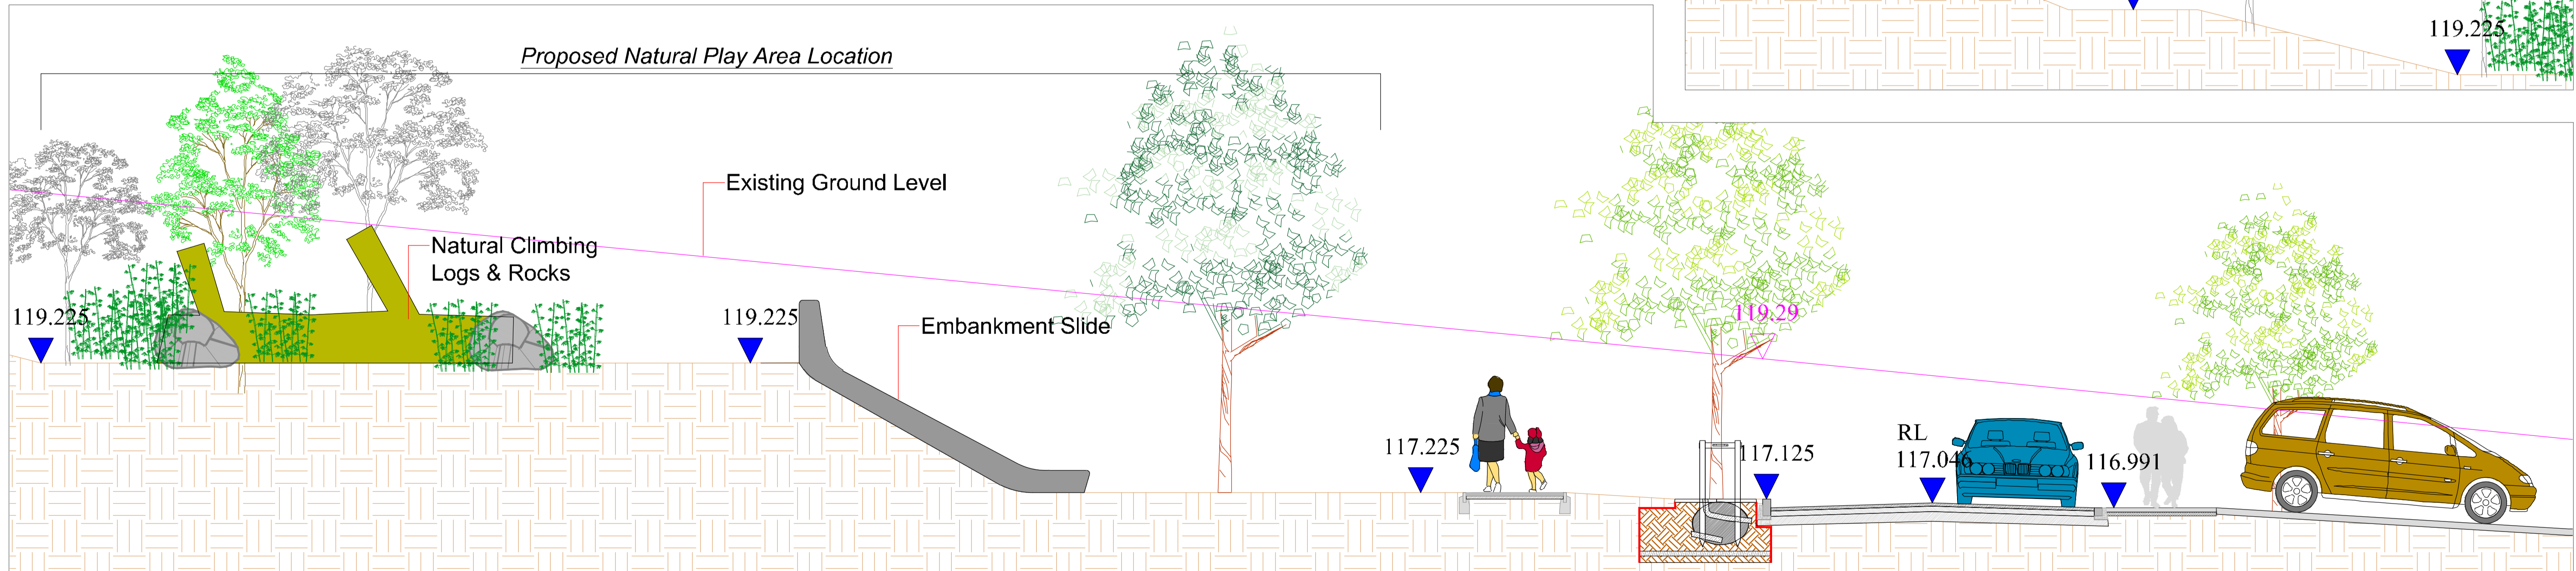

Description	By	Date	Proposed Residential Development at Dodderbrook, Oldcourt, Tallaght, Dublin 24	Scale: as shown	Dwg 05
REV A Revised layout	SS	24.10.17	Client: Capami	Date: 05.07.2018	
REV B Revised open space - play area added	SS	06.11.17	Drawing Title: Open Space Sections	Drawing By: R.O.N	
REV C Revised layout	SS	09.11.17	Job No.: 1052F - Phase 3 Site B	Checked By: RMD	
REV D Revised layout	RMD	19.12.17	 Ronan MacDiarmada + Associates Ltd. Landscape Architects and Consultants. Toonenhill, Rathcoole, Co. Dublin tel: +353 1 412 4476 mob: 086 26 25 438 fax: +353 1 401 3748 e-mail: ronan@rmda.ie		
REV E Revised layout	R.O.N	03.07.18			
REV F A.I - Boundary Treatments	R.O.N	13.08.18			
REV G A.I - Playground	AMT	25-02-2021			
REV H Compliance	AMT	17.01.2022			
REV I Compliance - Roads	AMT	16.02.2022			
REV J Compliance - Revisions from Architect	AMT	22.03.2022			
REV K Planning	AMT	28.08.2022			