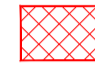
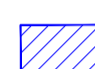



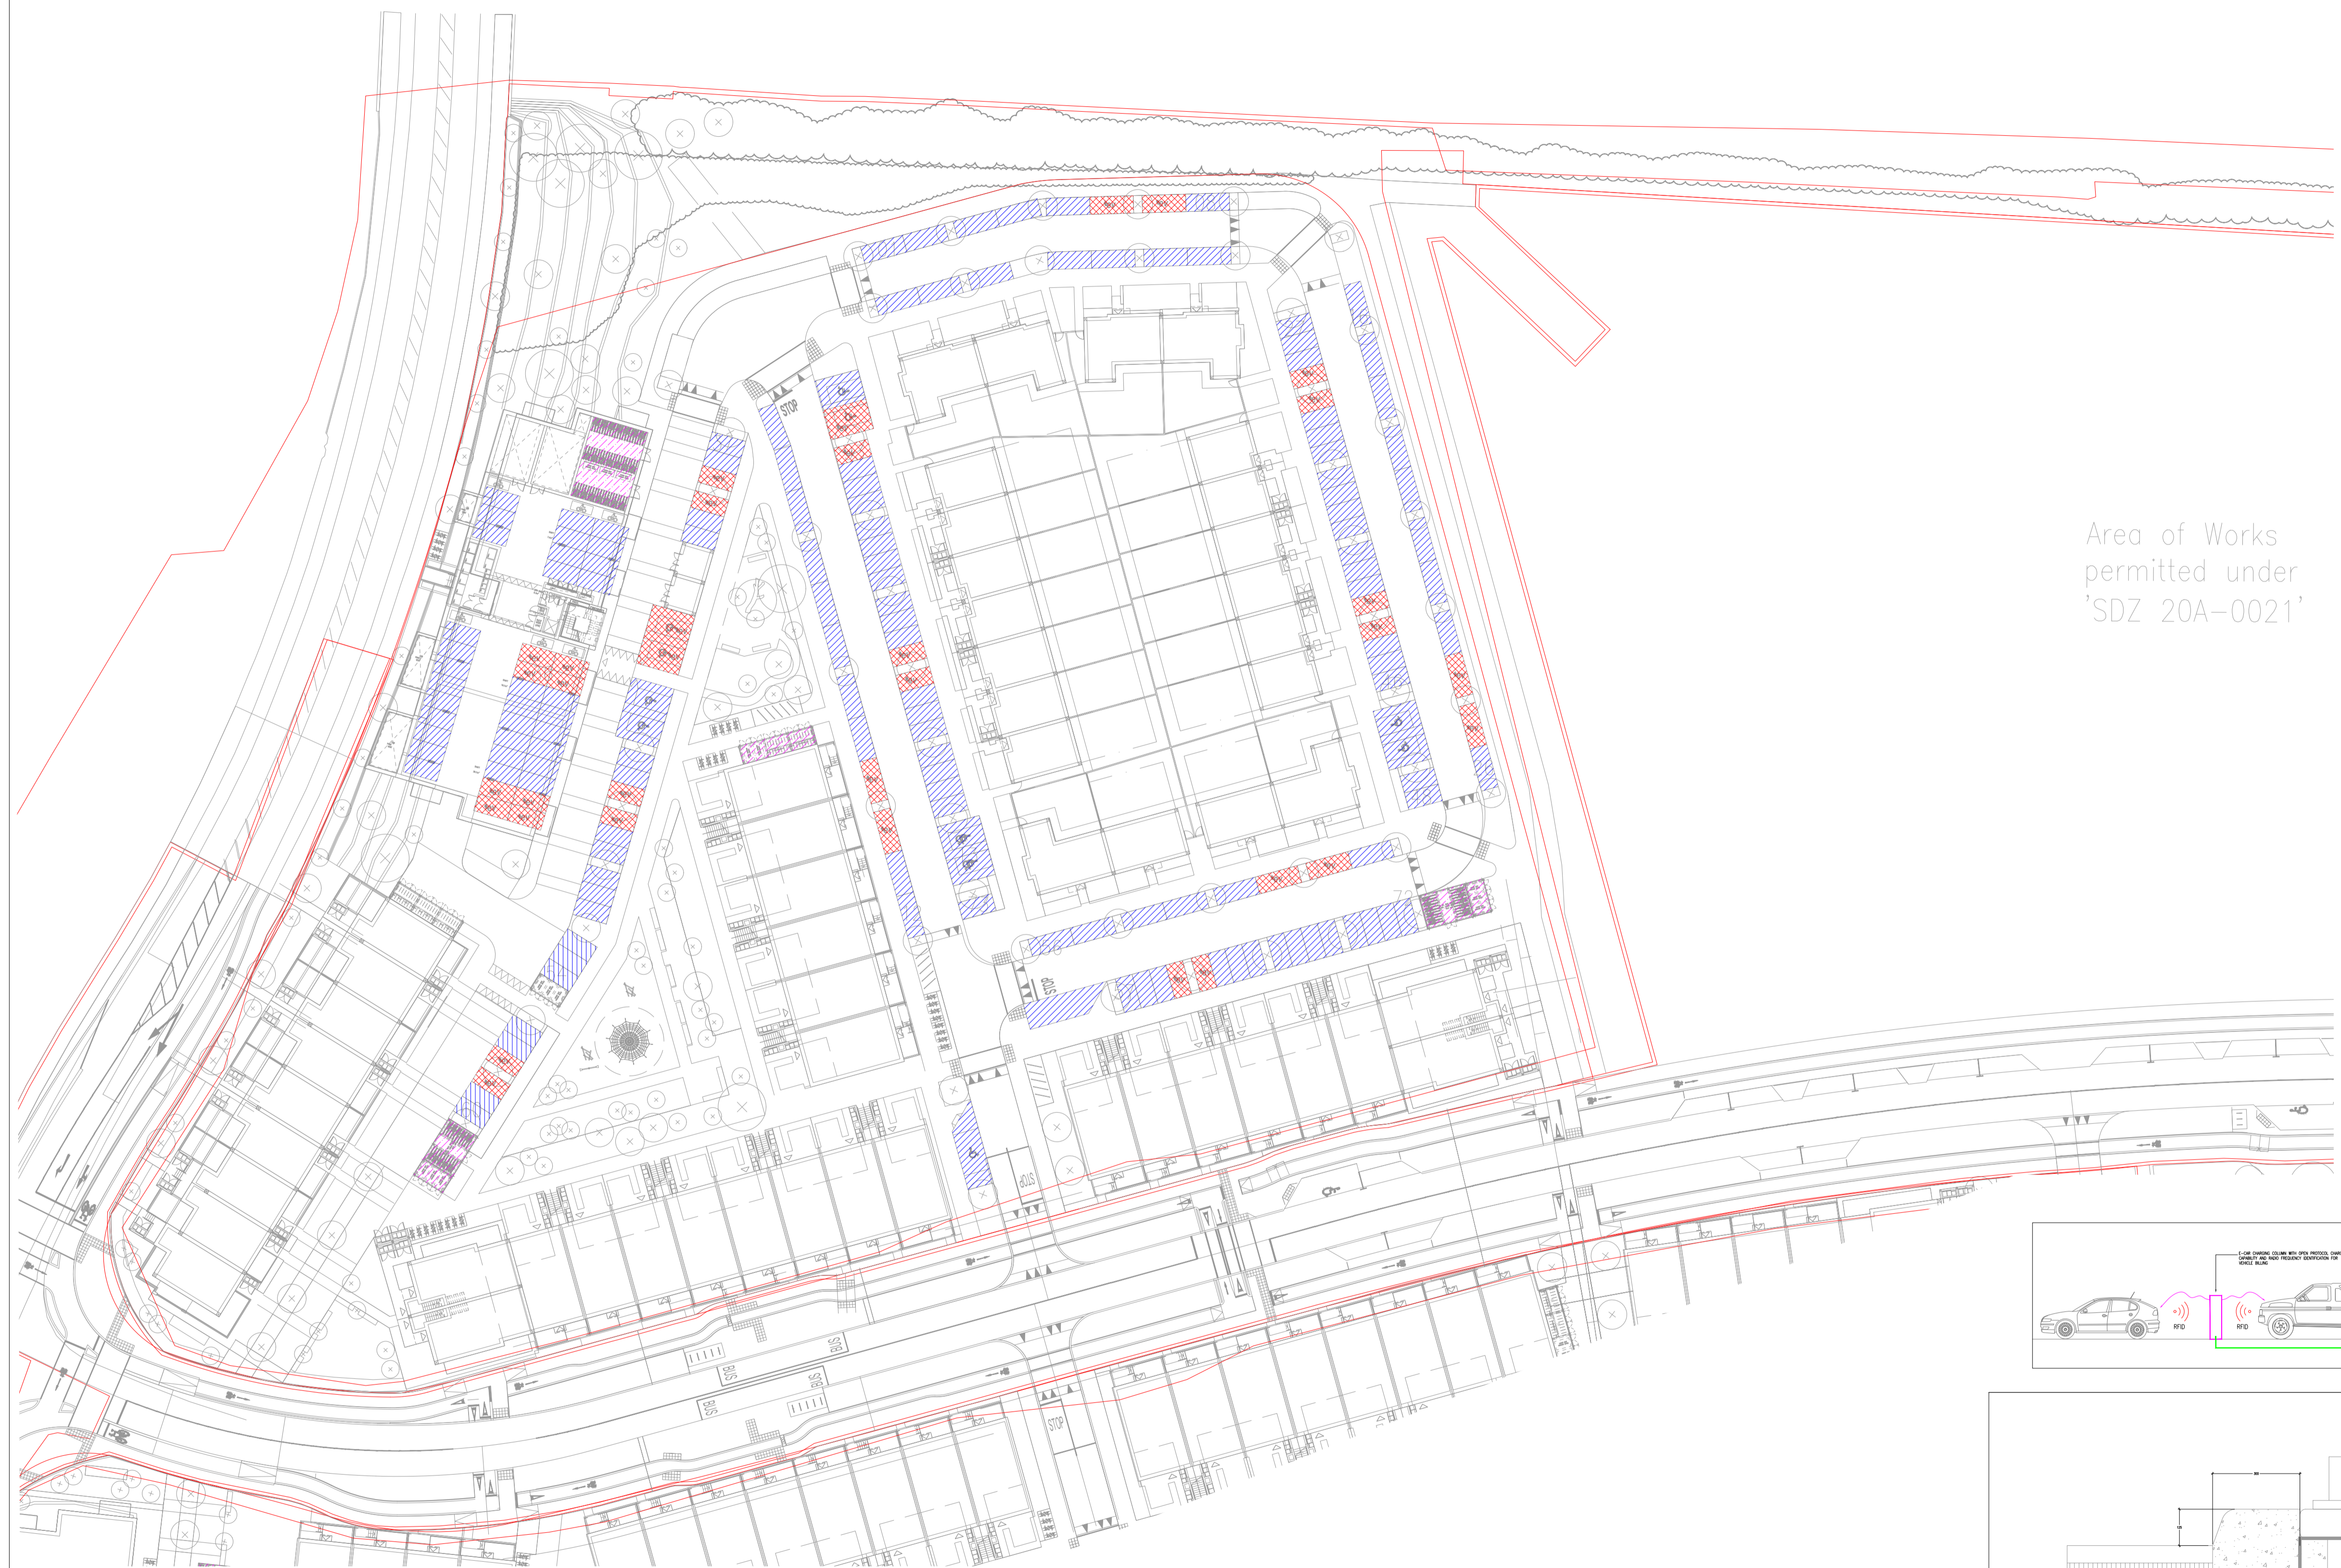
This drawing should not be scaled. Dimensions to be verified on site.
 Any discrepancies should be referred to the Engineer prior to work being put in hand.
 This drawing is the property of Waterman Moylan Consulting Engineers Limited and is
 issued on the condition that it is not copied, reproduced, retained or disclosed to any unauthorized person, either
 wholly or in part without the consent in writing of
 Waterman Moylan Consulting Engineers Limited
 Block S, East Point Business Park, Dublin D03 H3F4 Ireland
 T+353 1 664 8900

NOTES



- DO NOT SCALE. USE FIGURED DIMENSIONS ONLY.
- THIS DRAWING IS TO BE READ IN CONJUNCTION WITH ALL OTHER RELEVANT ARCHITECTURAL AND ENGINEERING DRAWINGS.
- THIS IS NOT AN INSTALLATION DRAWING, THE SUB CONTRACTOR SHALL SUBMIT INSTALLATION DRAWINGS TO THE ENGINEER FOR APPROVAL.
- THE CONTRACTOR SHALL ENSURE THAT THE FINAL LOCATION OF ESB OUTDOOR METER CABINETS HAVE BEEN AGREED WITH THE CLIENT/ARCHITECT AND THE SUPPLY AUTHORITY BEFORE INSTALLATION.
- FUTURE DUCTING WILL BE PROVIDED FOR ON STREET VEHICLE CHARGING STATIONS THAT MAY BE INSTALLED AT A LATER DATE.

LEGEND

-  ACTIVE E-CAR CHARGING SPACES
-  FUTURE E-CAR CHARGING SPACES
-  PROPOSED ENCLOSED BIKE PARKING



Area of Works permitted under 'SDZ 20A-0021'

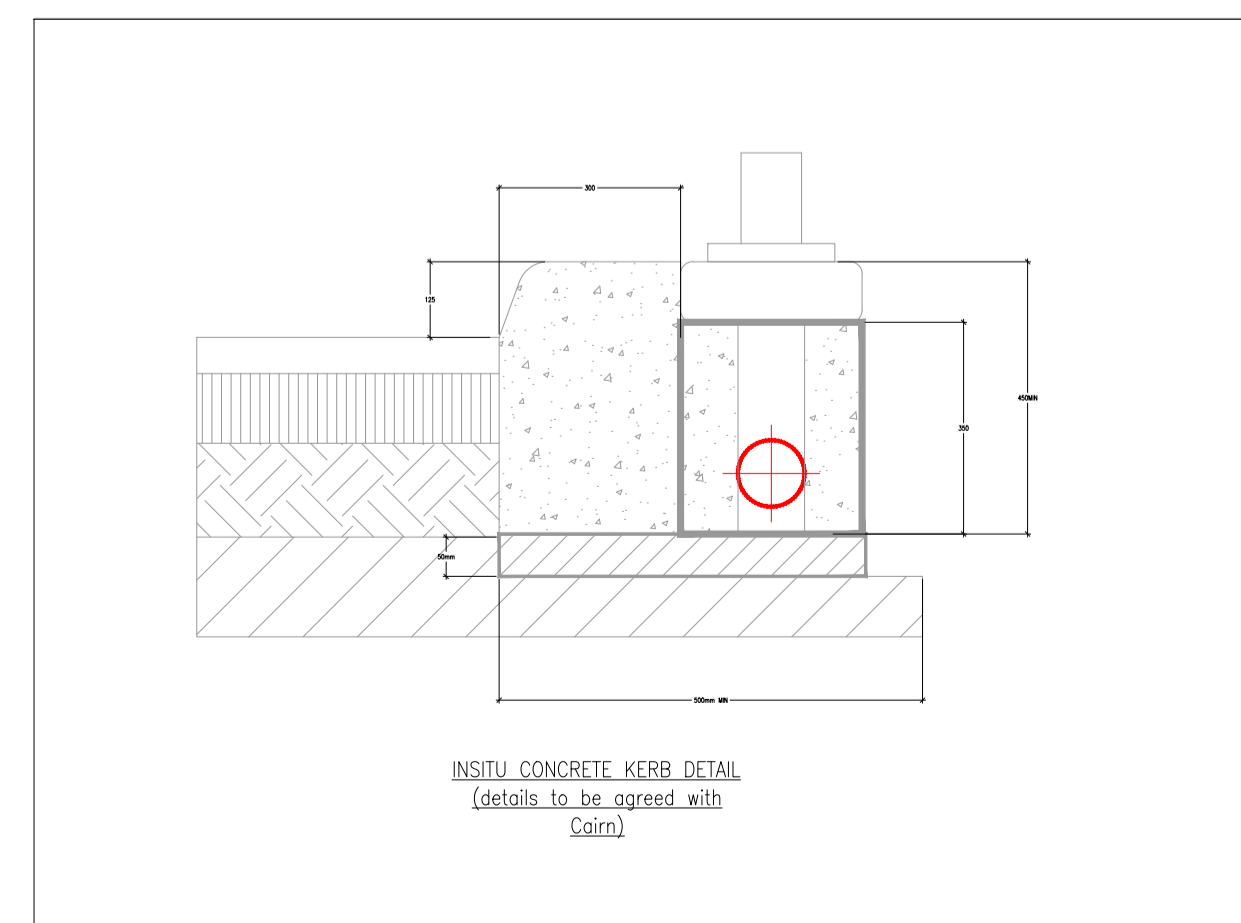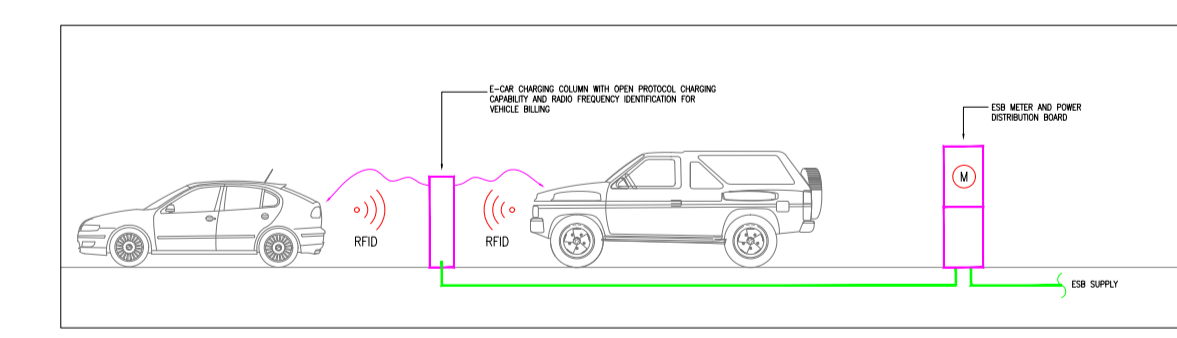

P	25/03/24	PRELIMINARY ISSUE	JS	NC
Rev	Date	Description	By	CHK

Project	CLONBURRIS RESIDENTIAL DEVELOPMENT ADAMSTOWN SDZ			
Title	ELECTRICAL ENGINEERING SERVICES SITE UTILITIES PROPOSED E-CAR CHARGING LAYOUT PAGE 2 OF 2			
Client	QUINTAIN IRELAND			



BLOCK S, EASTPOINT BUSINESS PARK, ALFIE BYRNE ROAD,
 DUBLIN D03 H3F4 IRELAND. Tel: (01) 664 8900
 Email: info@waterman-moylan.ie www.waterman-moylan.ie

Status	PRELIMINARY			
Designed By	NC	Approved	NC	Waterman Ref 24025
Drawn By	JS	Date	MAR 2024	Scales @ A1 1:200 @ A1
Project - Originator - Volume - Level - Type - Role - Number	CLO-WBS-ZZ-ZZ-DR-E-60-11007			Revision P

Drawing Location: M:\Projects\24\24-025 Clonburris MEP\Drawings\Waterman_Moylan\M & E\Electrical\24-025-E1100.dwg
 Date: 25/03/2024 10:32am