




**CONSENT:**  
 THIS DOCUMENT AND ALL DATA CONTAINED HEREIN ARE THE PROPERTY OF D.C. TURLEY & ASSOCIATES. IT IS SUPPLIED IN CONFIDENCE FOR EVALUATION PURPOSES ONLY. UNDER THE CONDITION THAT SAME IS NOT USED, REPRODUCED OR TRANSMITTED IN ANY MANNER WITHOUT WRITTEN CONSENT.  
**DISCLAIMER:**  
 UNLESS OTHERWISE STATED, DIMENSIONS SHOWN ARE IN METRES. NO DIMENSIONS TO BE SCALED FROM THIS DRAWING. ALL DIMENSIONS TO BE CHECKED BY THE CONTRACTOR ON SITE AND ANY DISCREPANCIES TO BE REPORTED TO THE ENGINEER.

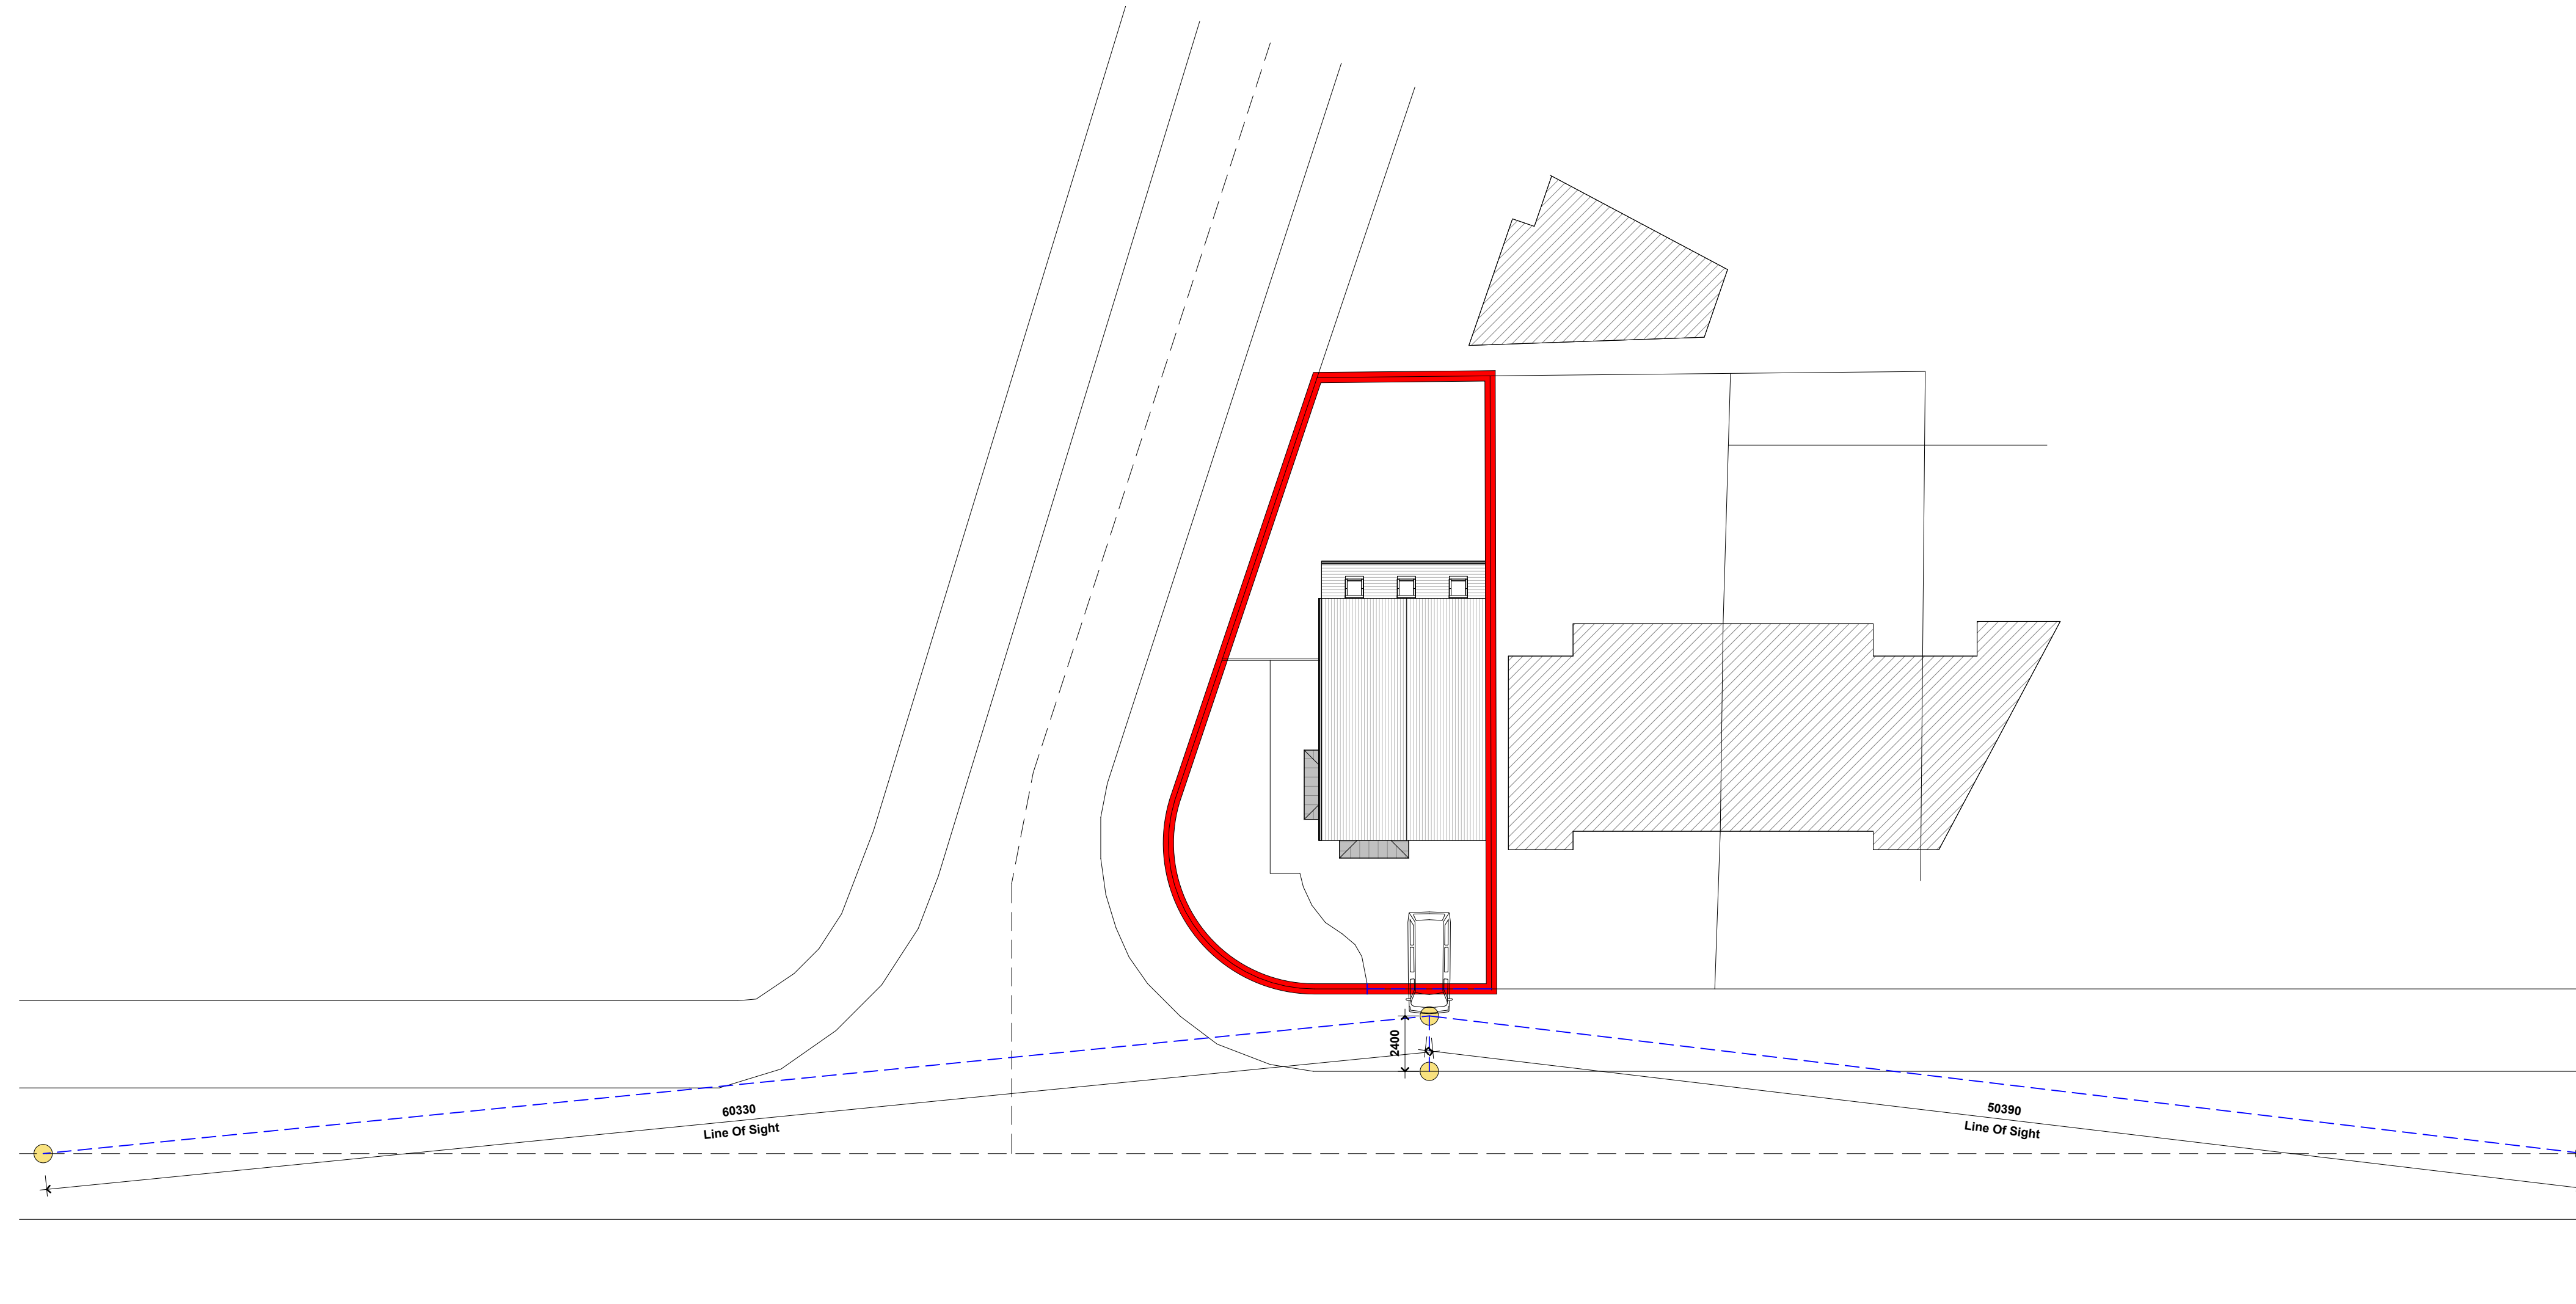

1 E - Sight Lines Plan  
 A05 1:200

DRAWING DESCRIPTION: SIGHT LINES		FILE: DCT / 23 / 52	PROJECT: PROPOSED RESIDENTIAL DEVELOPMENT
STATUS: COMPLIANCE	DATE: OCTOBER 2023	REV:	LOCATION: 41 WATERMEADOW PARK, TALLAGHT
SCALE: 1:200	DWG No: A05	DRAWN / CHECKED: RT	CLIENT: TOLMAC CONSTRUCTION

**D.C. TURLEY AND ASSOCIATES**  
 CHARTERED CIVIL ENGINEERS  
 ARCHITECTURAL DESIGN & PLANNING  
 2 THE CRESCENT, PIPERS HILL, NAAS, CO. KILDARE - W91V9Y3 - 045-878222