




① ZONE 2 CONTEXTUAL ELEVATION - ADAMSTOWN AVENUE
Scale: 1:200



② ZONE 2 CONTEXTUAL ELEVATION - STATION ROAD
Scale: 1:200

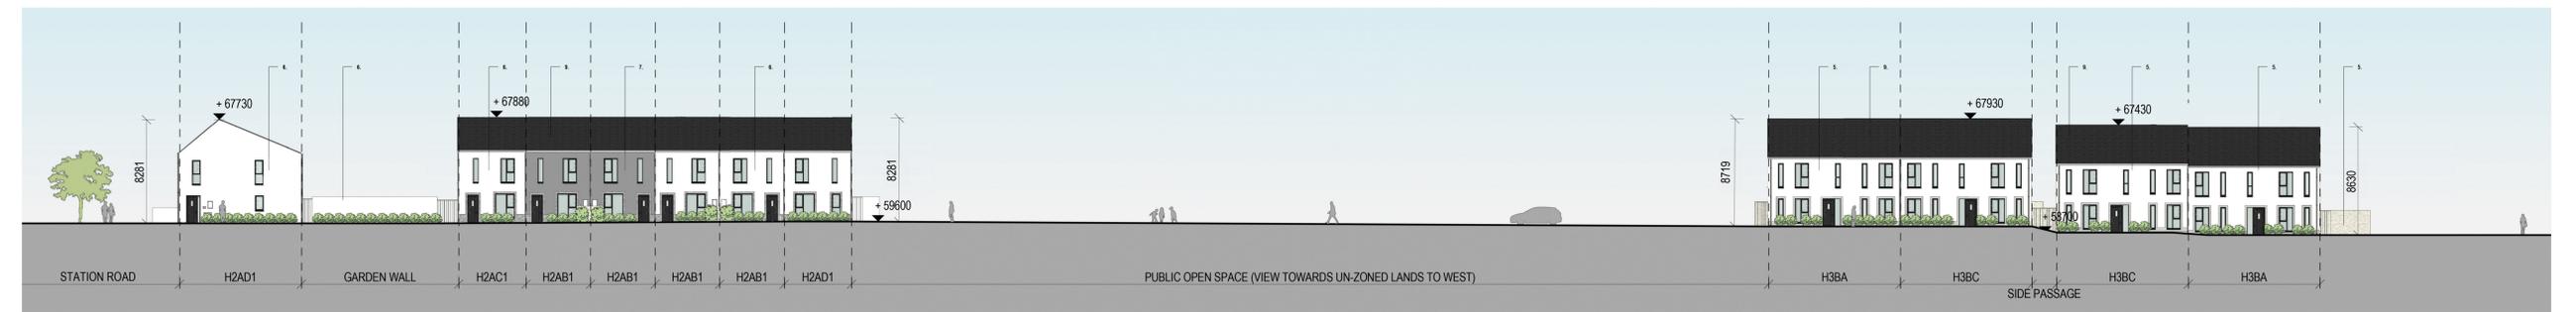

③ ZONE 2 CONTEXTUAL ELEVATION - NORTH-SOUTH AVENUE 01
Scale: 1:200



④ ZONE 2 CONTEXTUAL ELEVATION - NORTH-SOUTH AVENUE 02
Scale: 1:200

PLANNING

Client: Adamstown Station & Boulevard Ltd.
Project: ADAMSTOWN BOULEVARD - PHASE 1
Title: ZONE 2 CONTEXTUAL ELEVATION - AVENUES

Sheet No: 1238-MDO-Z2-ZZ-DR-A-008003
Scale: As indicated Current Rev: 2 Project No: 1238

11 Merrion Square, Dublin 2, Ireland
Telephone: +353 (0)1 400 4171
info@m.d.o.ie | www.m.d.o.ie



APPROVED BY
[Signature]

REV	DATE	DESCRIPTION	BY
1	27/04/2022	Issued for Planning	WC
2	28/06/2024	Issued for Compliance	WC

- LEGEND**
- ① SELECTED BRICK TYPE 01
 - ② SELECTED BRICK TYPE 02
 - ③ SELECTED BRICK TYPE 03
 - ④ SELECTED BRICK TYPE 04
 - ⑤ SELECTED BRICK TYPE 05
 - ⑥ SELECTED RENDER TYPE 01
 - ⑦ SELECTED RENDER TYPE 02
 - ⑧ SELECTED RENDER TYPE 03
 - ⑨ ROOF TILES

DO NOT SCALE - USE DIMENSIONS ONLY - NOTIFY THE ARCHITECTS OF ANY DISCREPANCIES ON THE DRAWING PRIOR TO WORK PROCEEDING - THIS DRAWING IS COPYRIGHT © OF MC CAULEY DAVE O'CONNELL ARCHITECTS