


① ZONE 1 CONTEXTUAL ELEVATION - SIDE STREET 01
Scale: 1 : 200

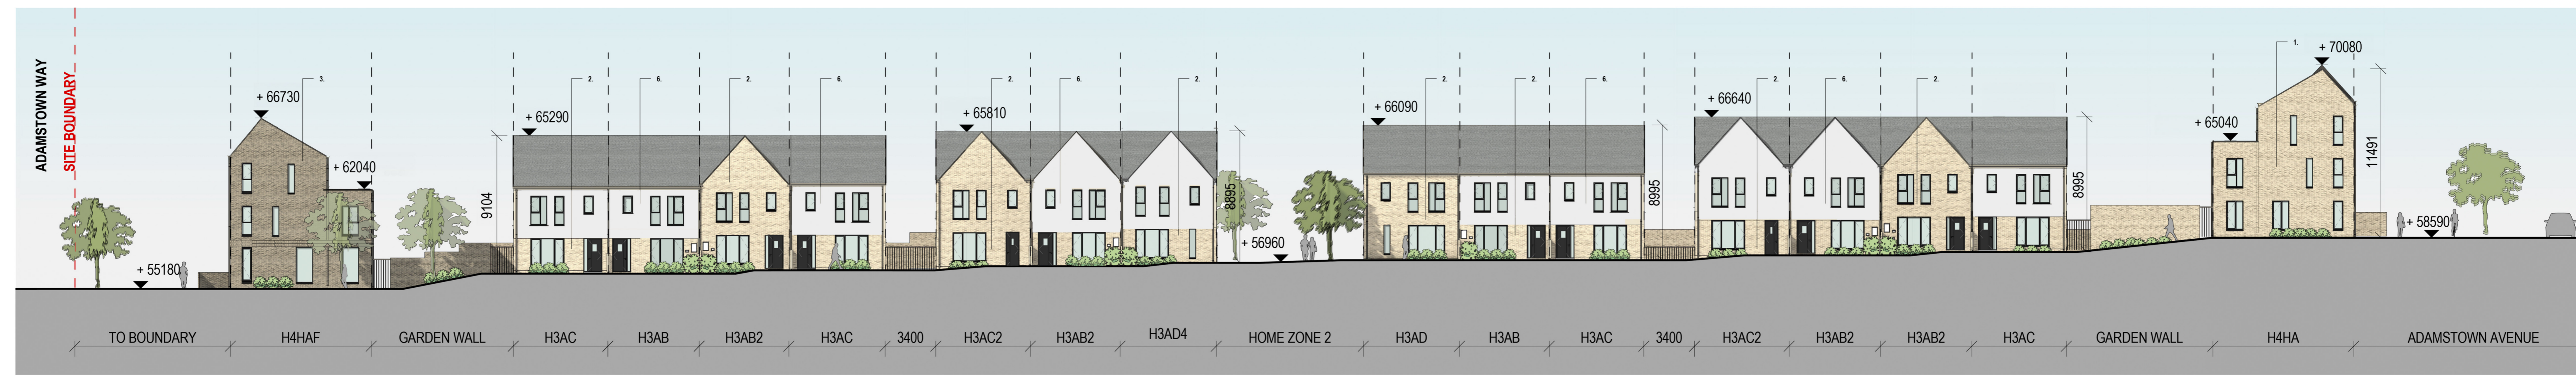

② ZONE 1 CONTEXTUAL ELEVATION - SIDE STREET 01 2
Scale: 1 : 200



③ ZONE 1 CONTEXTUAL ELEVATION - LINEAR PARK
Scale: 1 : 200

PLANNING

Client: Adamstown Station & Boulevard Ltd.
Project: ADAMSTOWN BOULEVARD - PHASE 1
Title: ZONE 1 CONTEXTUAL ELEVATION - INNER STREETS

Sheet No: 1238-MDO-Z1-ZZ-DR-A-08002
Scale as: As indicated Current Rev: 2 Project No: 1238

APPROVED BY: [Signature]

M.C. CAULEY DAYE O'CONNELL
ARCHITECTS
11 Merrion Square, Dublin 2, Ireland
Telephone: +353 (0)1 400 4171
info@m.c.d.o.ie | www.m.c.d.o.ie



REV	DATE	DESCRIPTION	BY
1	27/04/2022	Issued for Planning	WC
2	28/06/2024	Issued for Compliance	WC

- LEGEND**
- ① SELECTED BRICK TYPE 01
 - ② SELECTED BRICK TYPE 02
 - ③ SELECTED BRICK TYPE 03
 - ④ SELECTED BRICK TYPE 04
 - ⑤ SELECTED BRICK TYPE 05
 - ⑥ SELECTED RENDER TYPE 01
 - ⑦ SELECTED RENDER TYPE 02
 - ⑧ SELECTED RENDER TYPE 03
 - ⑨ ROOF TILES

DO NOT SCALE - USE DIMENSIONS ONLY - NOTIFY THE ARCHITECTS OF ANY DISCREPANCIES ON THE DRAWING PRIOR TO WORK PROCEEDING - THIS DRAWING IS COPYRIGHT OF MC CAULEY DAYE O'CONNELL ARCHITECTS