


**DETENTION BASIN SECTION A-A**  
SCALE: 1:60

- NOTES:**
- FIGURED DIMENSIONS ONLY TO BE TAKEN FROM THIS DRAWING.
  - ALL DRAWINGS TO BE CHECKED BY THE CONTRACTOR ON SITE
  - ENGINEER/EMPLOYERS REPRESENTATIVE, AS APPROPRIATE, TO BE INFORMED BY THE CONTRACTOR OF ANY DISCREPANCIES BEFORE ANY WORK COMMENCES
  - THE CONTRACTOR SHALL UNDERTAKE A THOROUGH CHECK FOR THE ACTUAL LOCATION OF ALL SERVICES/UTILITIES, ABOVE AND BELOW GROUND, BEFORE ANY WORK COMMENCES
  - ALL LEVELS SHOWN RELATE TO ORDINANCE SURVEY DATUM AT MALIN HEAD

Rev	Date	Description	By	Chkd.
P01	03/01/2024	FURTHER INFORMATION TO SDCC	EN	PF

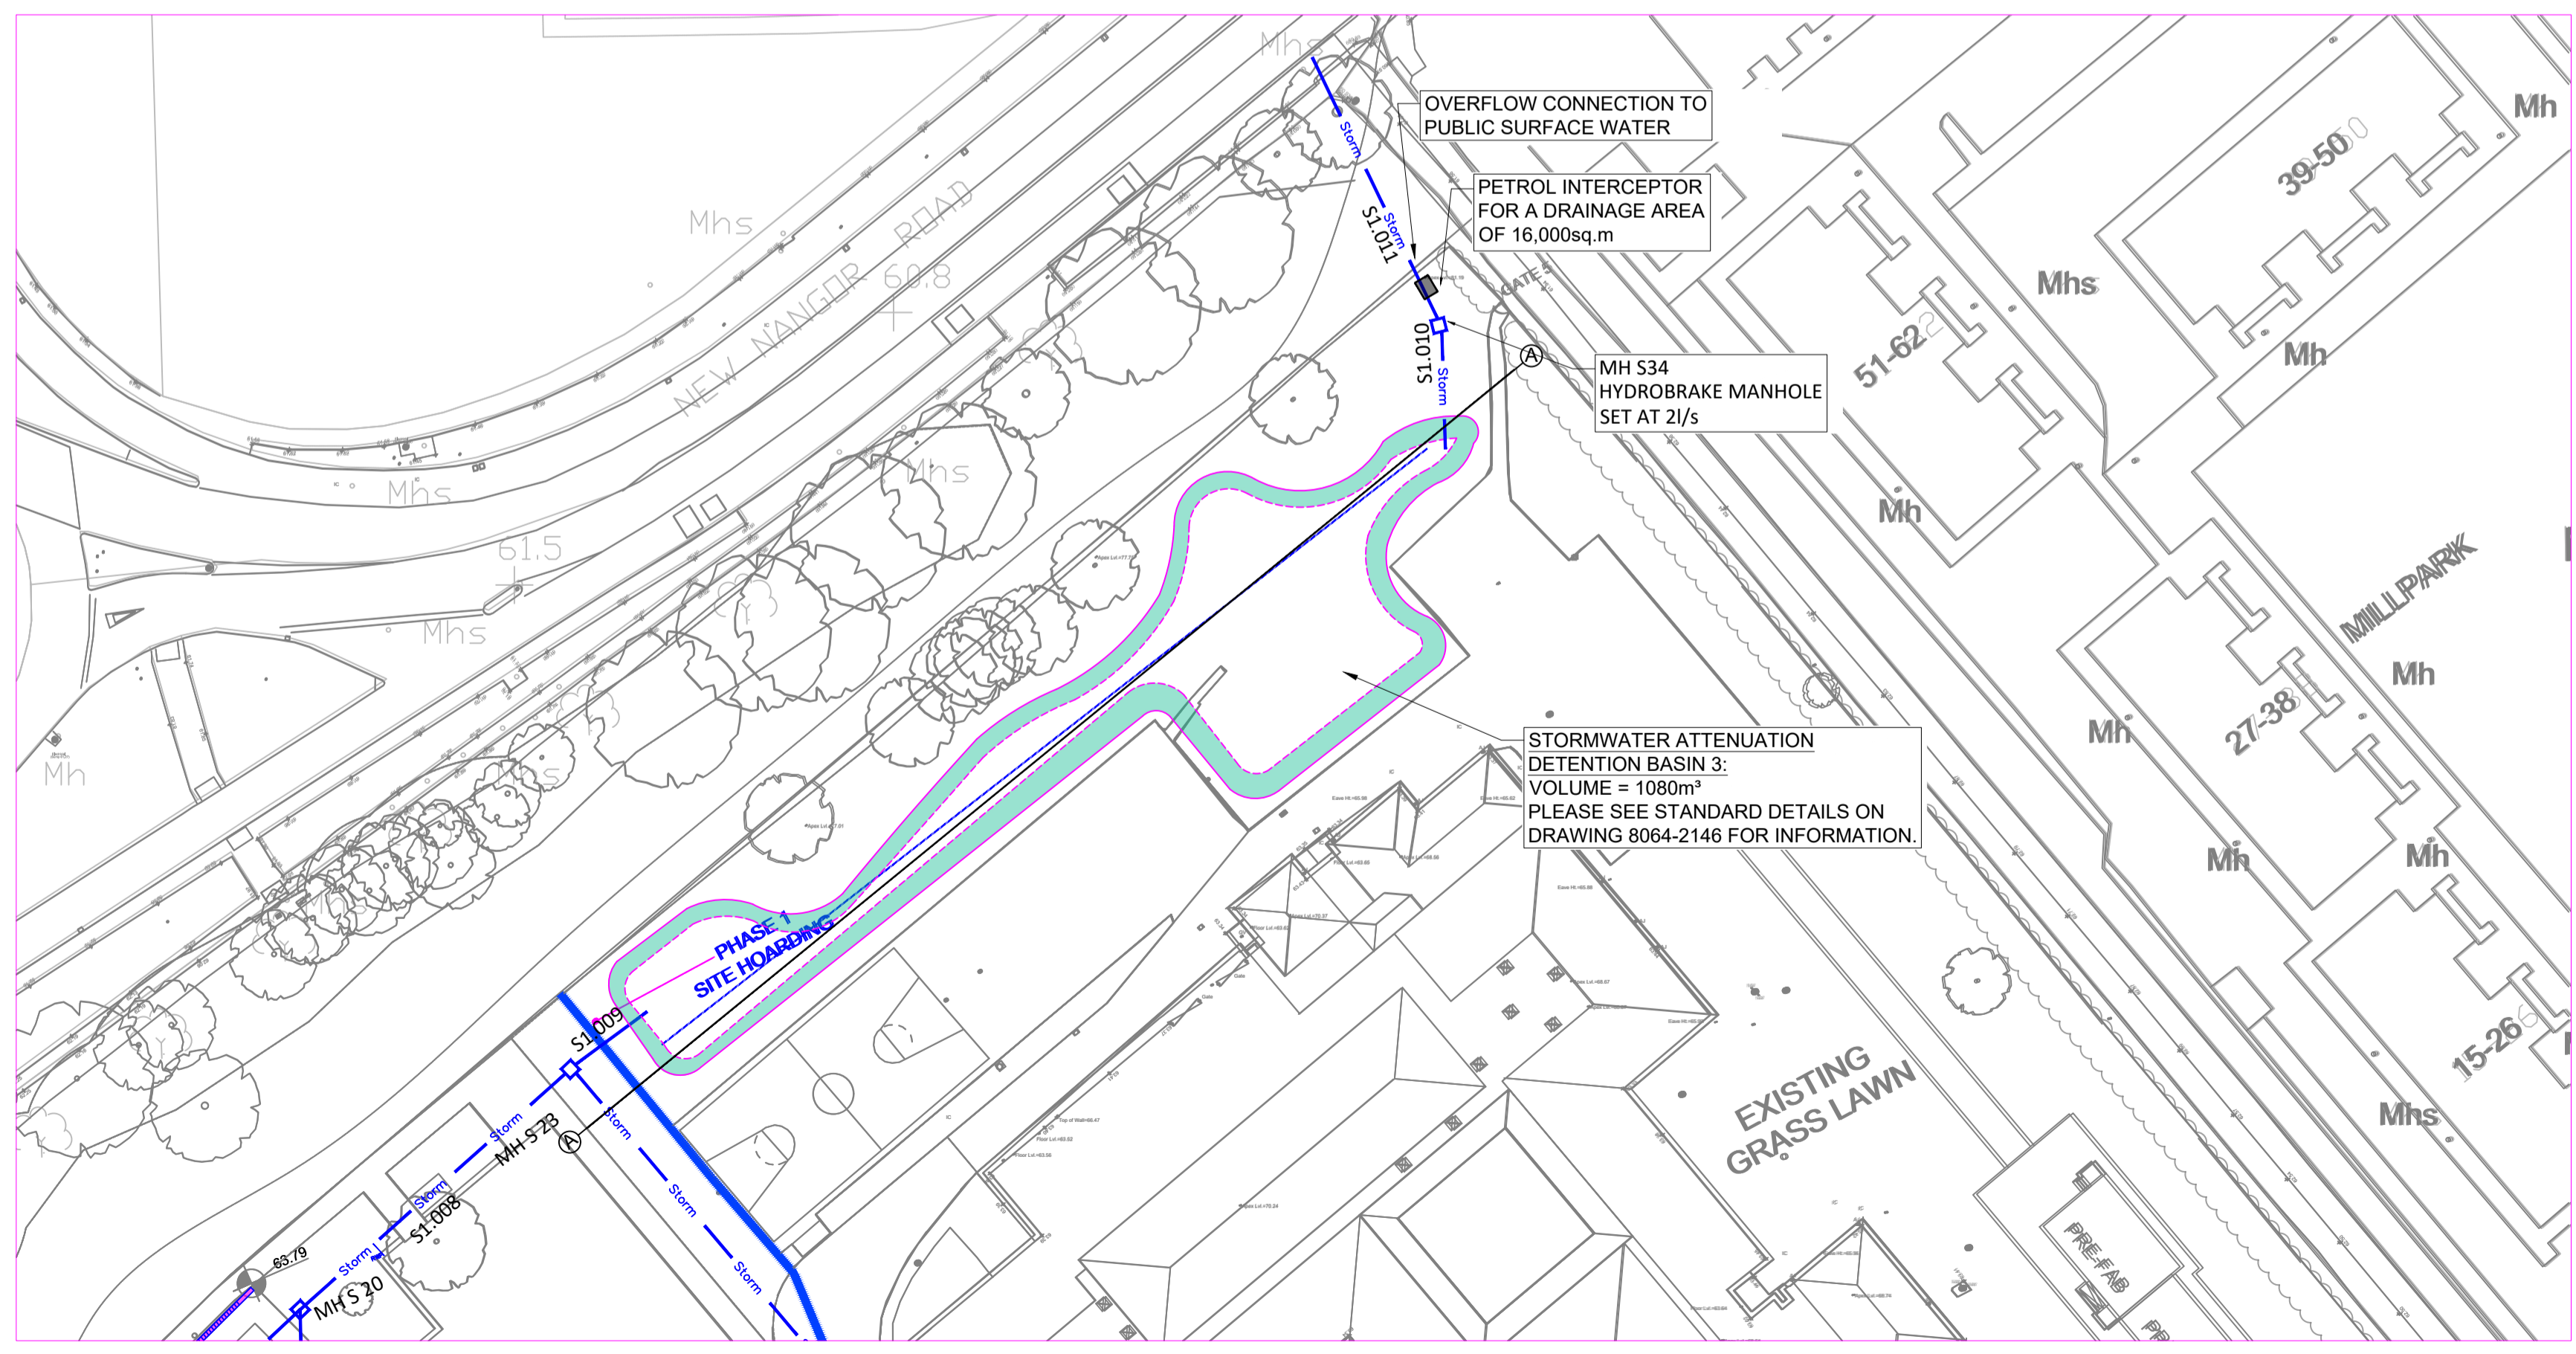

**ATTENUATION TANK PLAN**  
SCALE: 1:100

Client: An Roinn Oideachais agus Scileanna  
Department of Education and Skills

Project: DoES ADAPT LOT 6.1 & 6.2 CLONDALKIN

Title: PROPOSED DETENTION BASIN DETAIL

Scale @ A1: AS SHOWN

Prepared by:	Checked:	Date:
P. FANNING	K. HIGGINS	JAN' 2023
Project Director:	BRIAN CARROLL	
Drawing Status:	PLANNING	

**TOBIN**  
CONSULTING ENGINEERS  
TOBIN Consulting Engineers,  
Block 10-4, Blanchardstown Corporate Park,  
Dublin 15, Ireland.  
tel: +353-(0)1-8030406  
fax: +353-(0)1-8030409  
e-mail: dublin@tobin.ie  
www.tobin.ie