

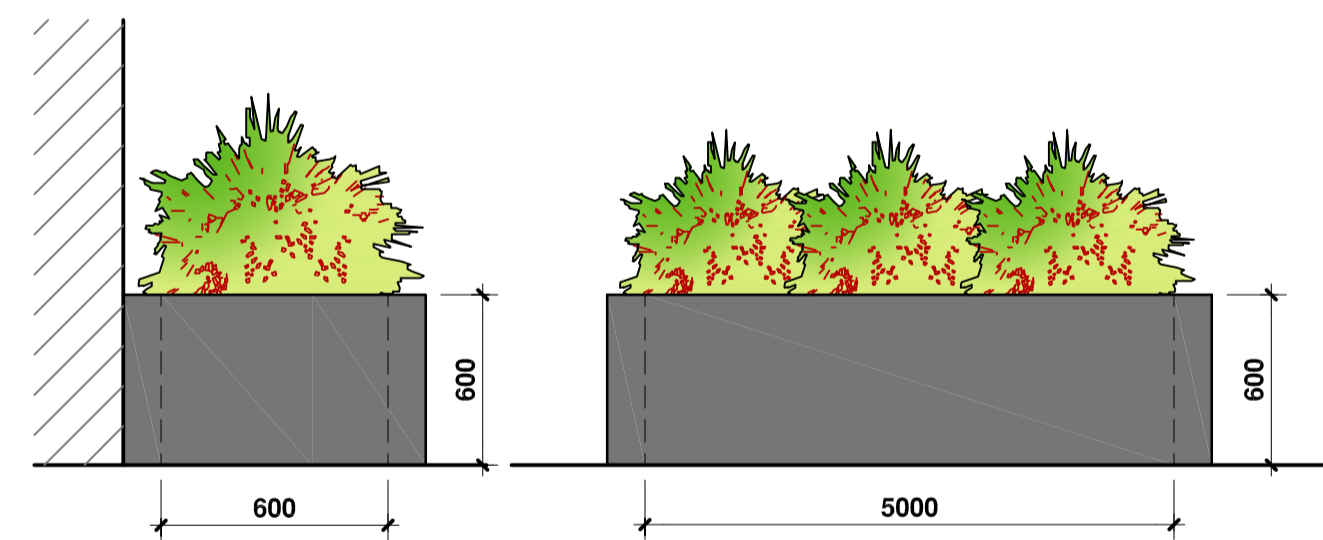


NOTES:

1. THIS DRAWING IS TO BE READ IN CONJUNCTION WITH ALL RELEVANT KAVANAGH RYAN & ASSOCIATES DRAWINGS AND SPECIFICATIONS.
2. ALL DIMENSIONS TO BE CONFIRMED ON SITE PRIOR TO CONSTRUCTION.

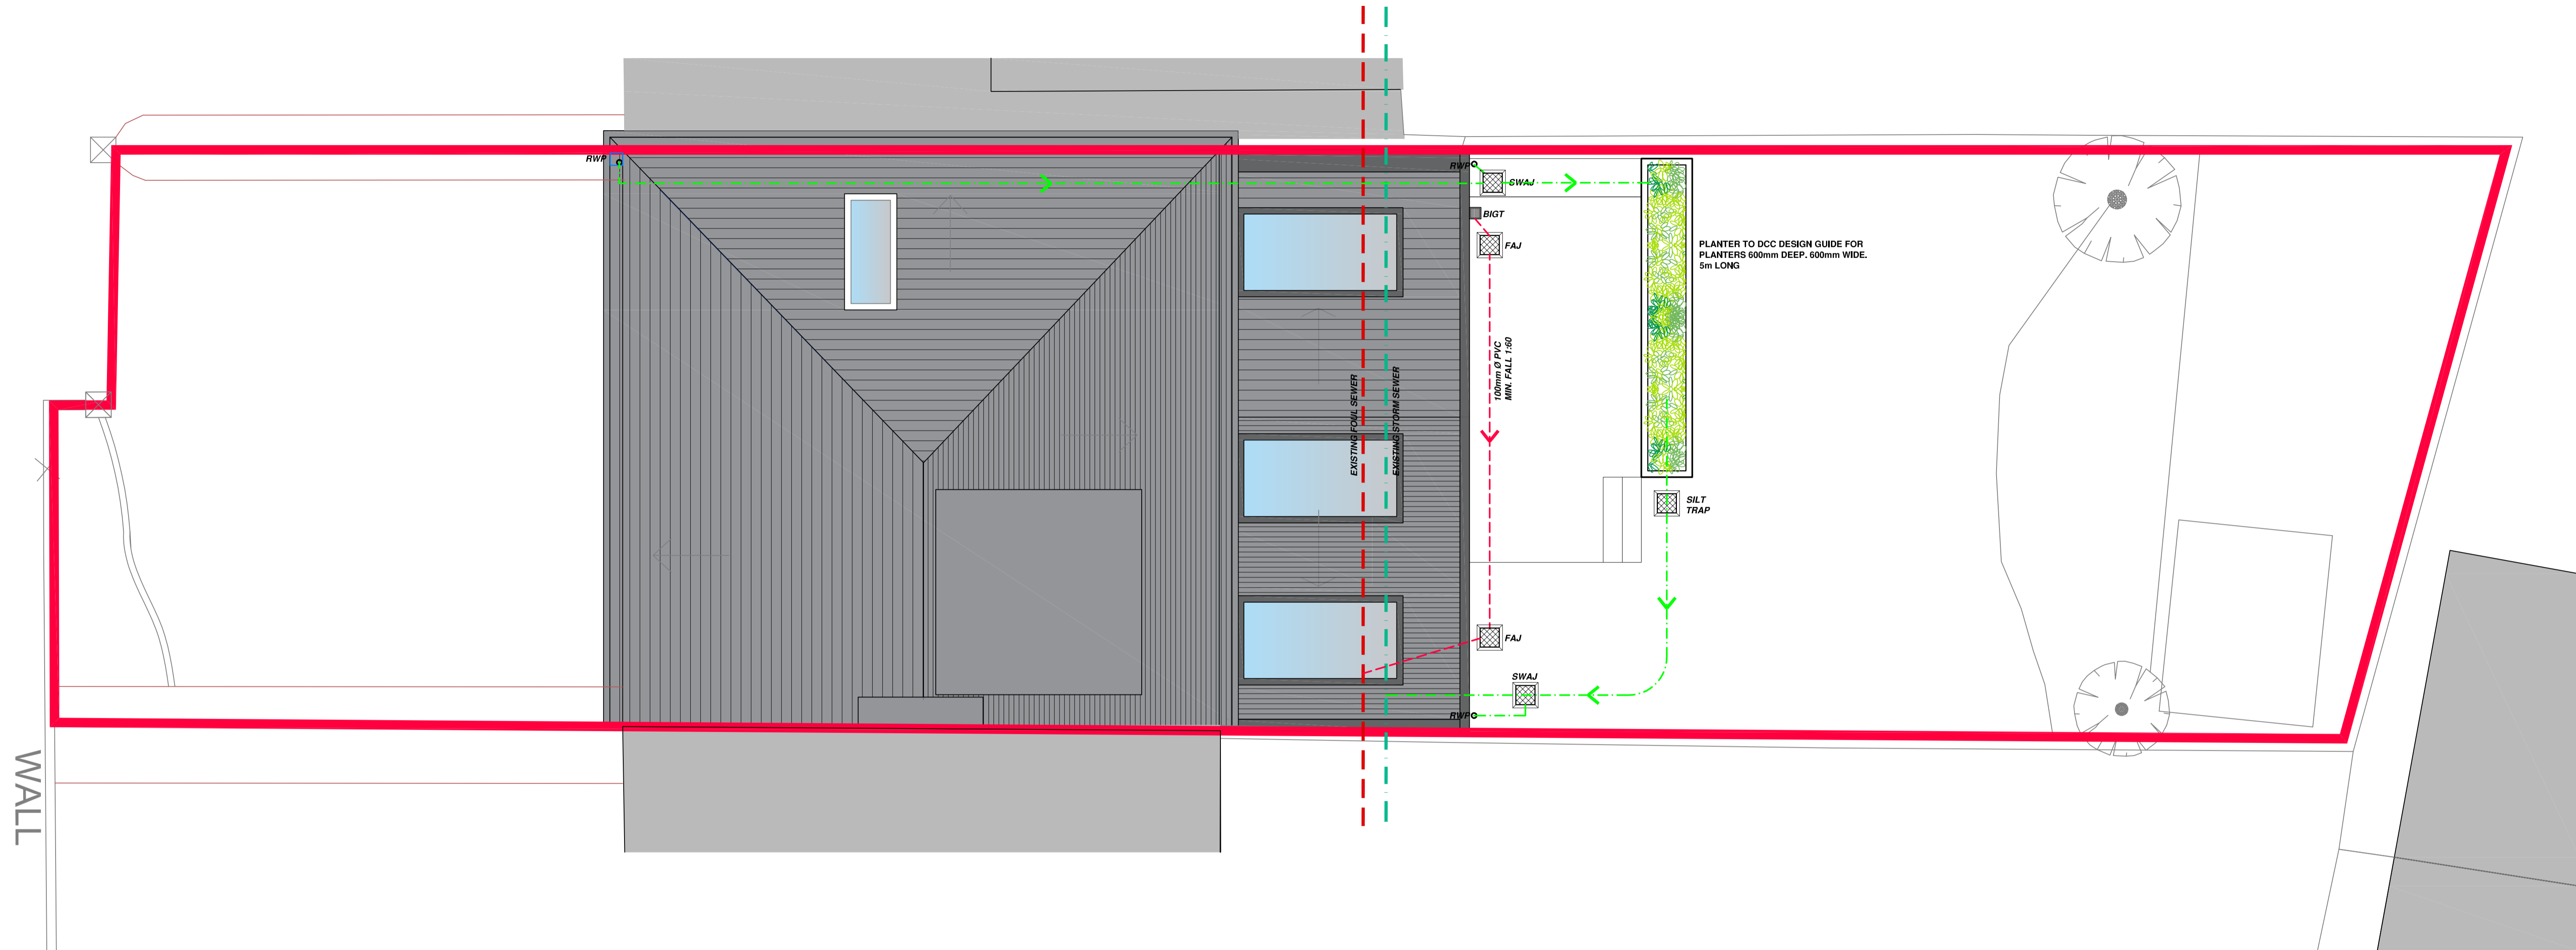


PLANTER DETAILS

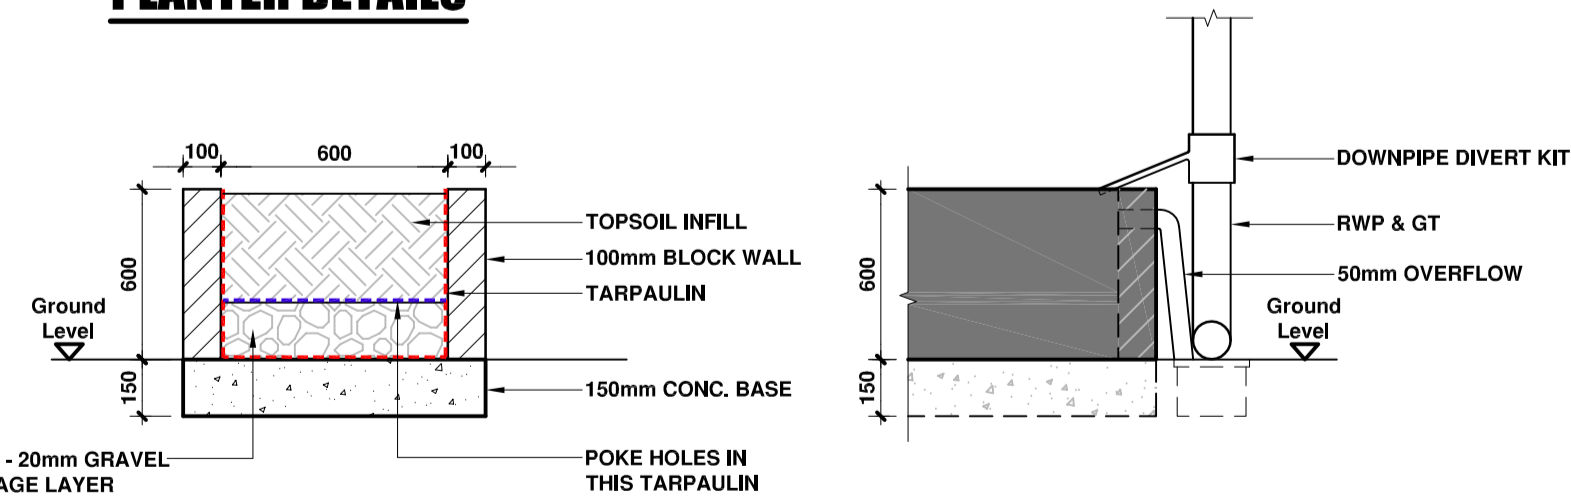

PLANTER SECTION

PLANTER ELEVATION

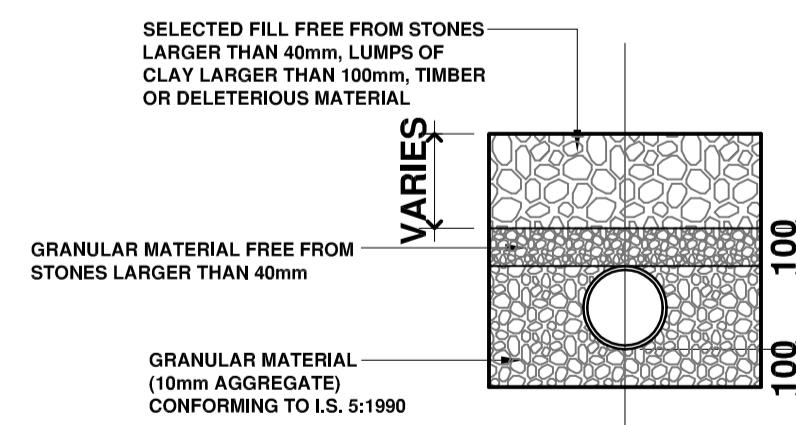

TYPICAL PIPE BEDDING - PVC PIPEWORK

COMPLIANCE

no.	revision	date
A.	DRAINAGE REVISED.	18/07/24

Kavanagh Ryan & Associates.
 Unit 48, The Egan Centre,
 Dangle Road, Bray,
 Co. Wicklow, A98 WT26
 Tel. 01-2765661
 e. kevin@kavanaghryan.com

PROJECT 21 Wainfort Drive, Terenure, Dublin, D6W KD28	SCALE 1:50, 1:10. DATE 21/03/24. DRAWN A.C. JOB NO. C23002.
--	--

TITLE Drainage Details.	DRAWING NO. 23002-2.
-----------------------------------	--------------------------------