
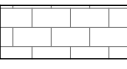

 
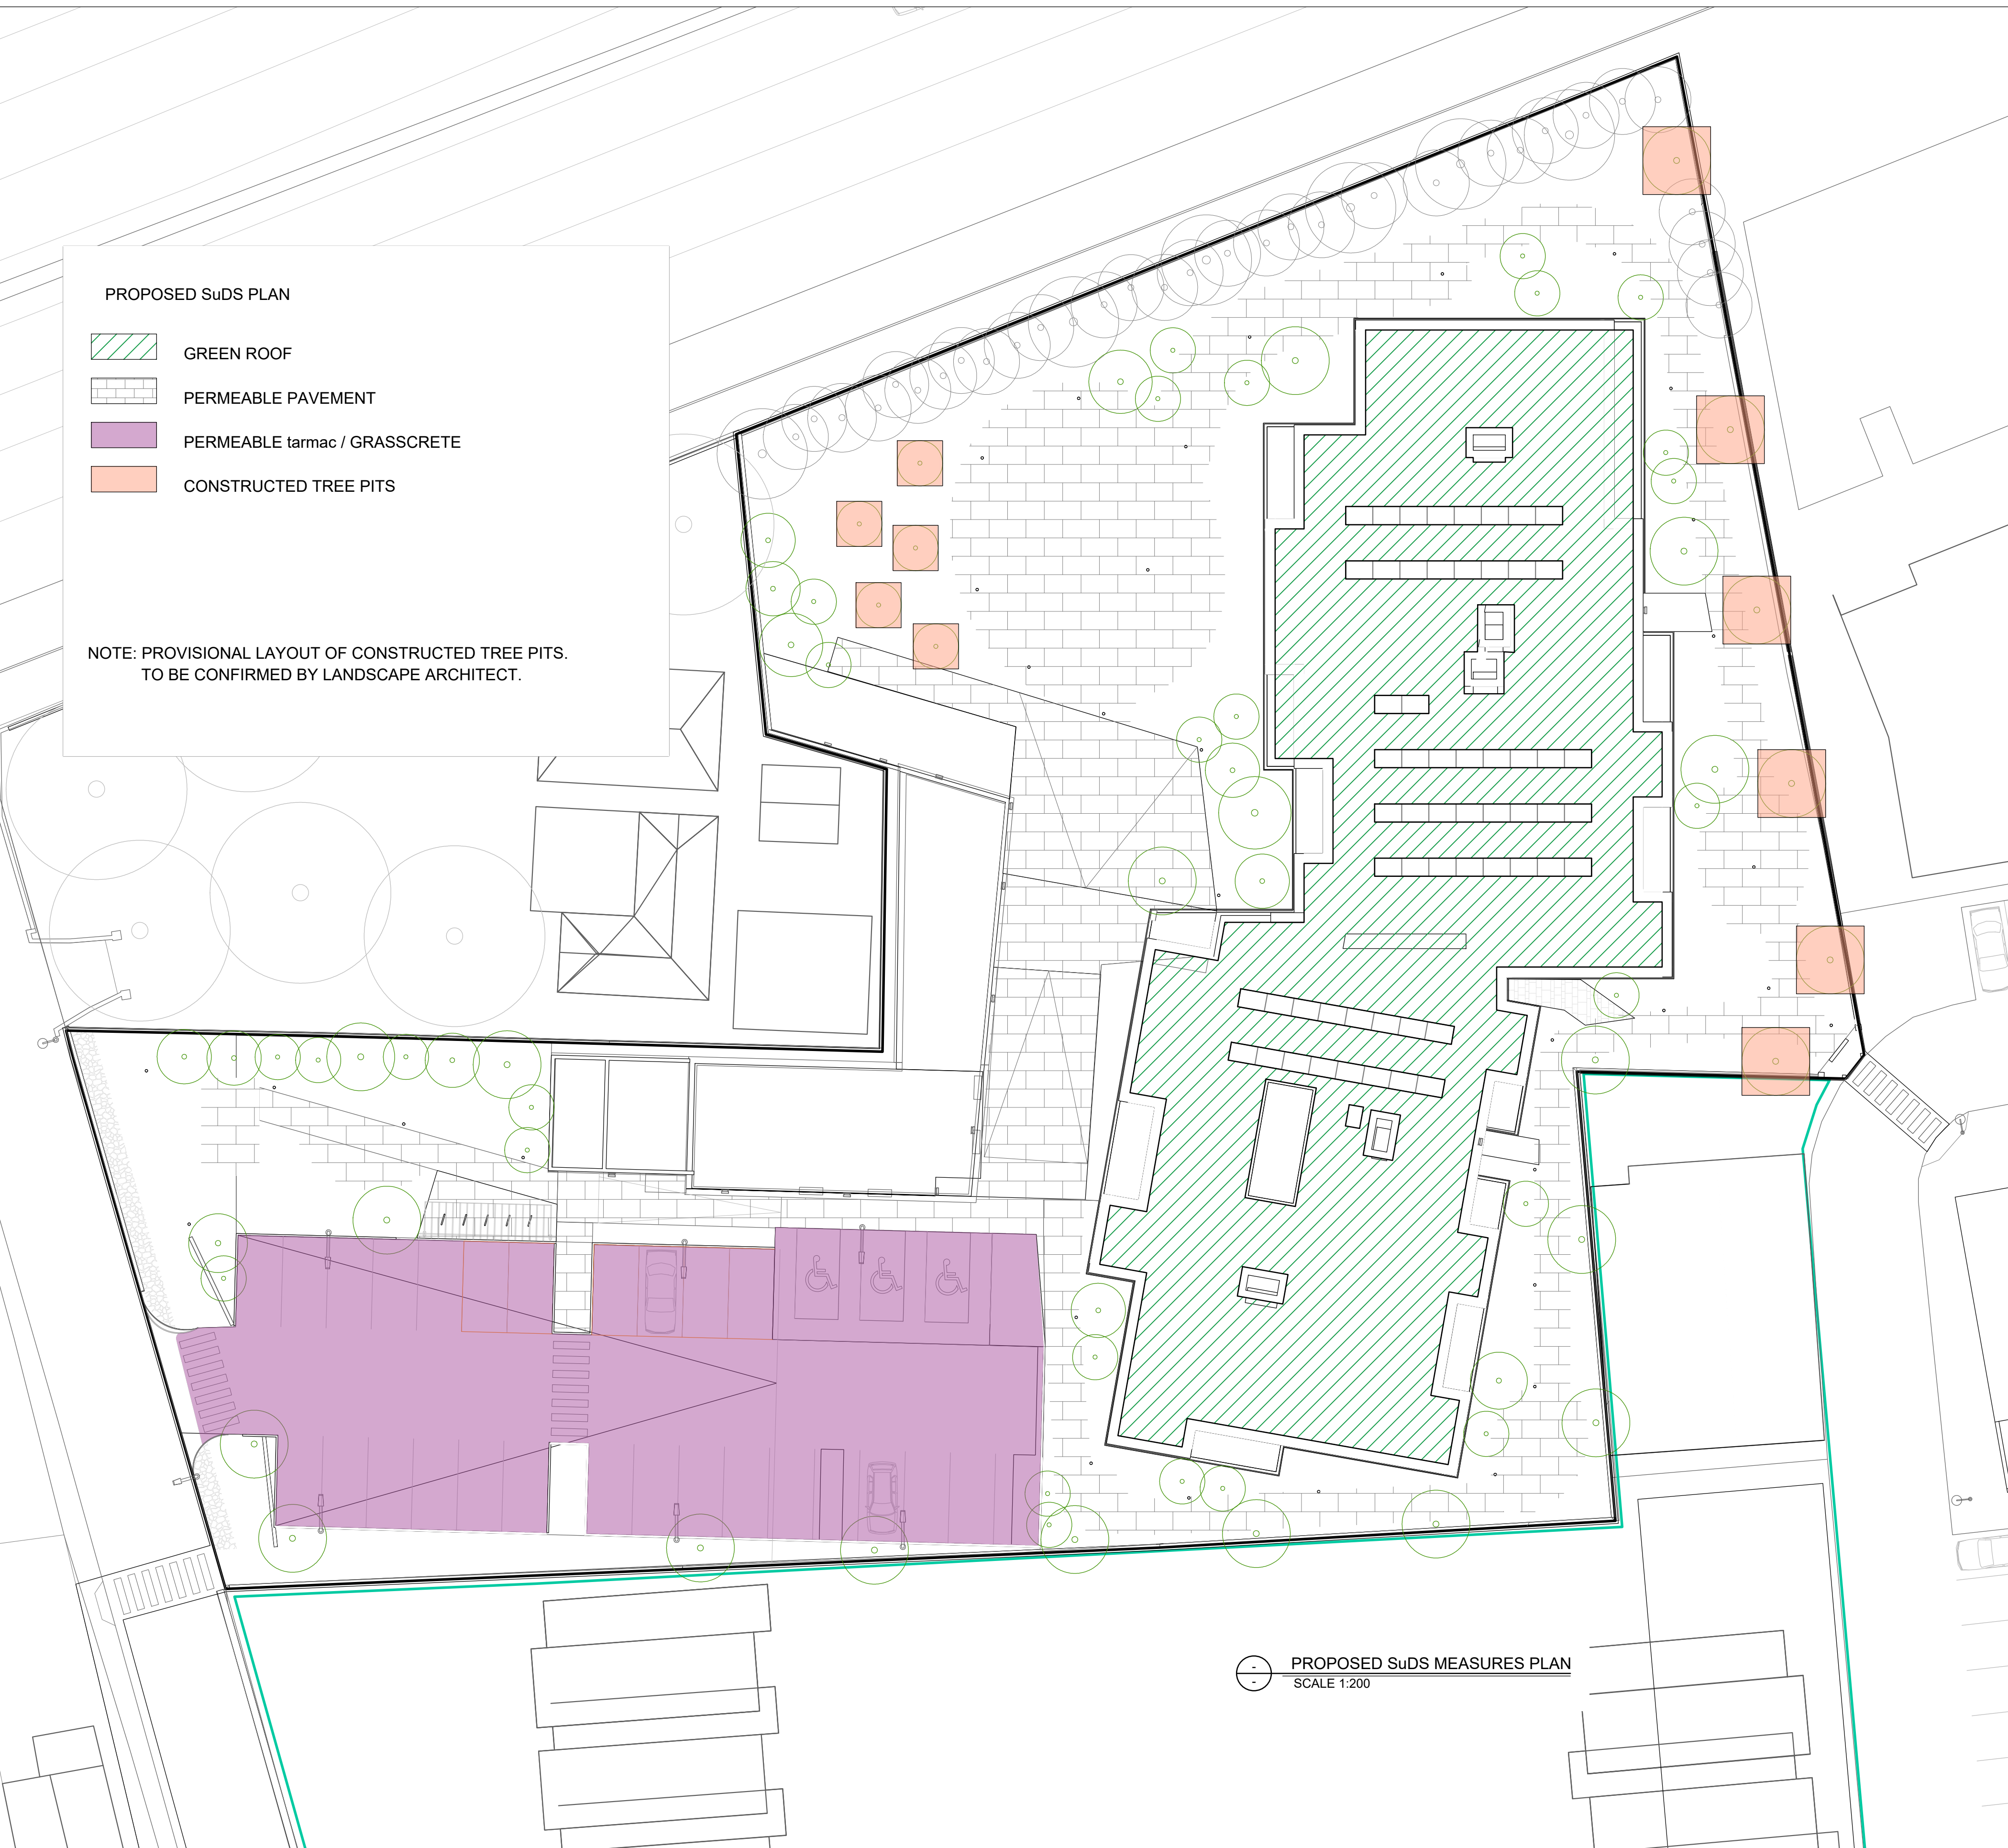


REVISION SCHEDULE				
REV. NO.	REV. DESCRIPTION	REV. DATE	DRAWN	CHECKED
P01	ISSUED FOR PLANNING	12/12/2024	AZ	JP


**PROPOSED SuDS PLAN**

-  GREEN ROOF
-  PERMEABLE PAVEMENT
-  PERMEABLE tarmac / GRASSCRETE
-  CONSTRUCTED TREE PITS


NOTE: PROVISIONAL LAYOUT OF CONSTRUCTED TREE PITS. TO BE CONFIRMED BY LANDSCAPE ARCHITECT.




**PROPOSED SuDS MEASURES PLAN**  
SCALE 1:200

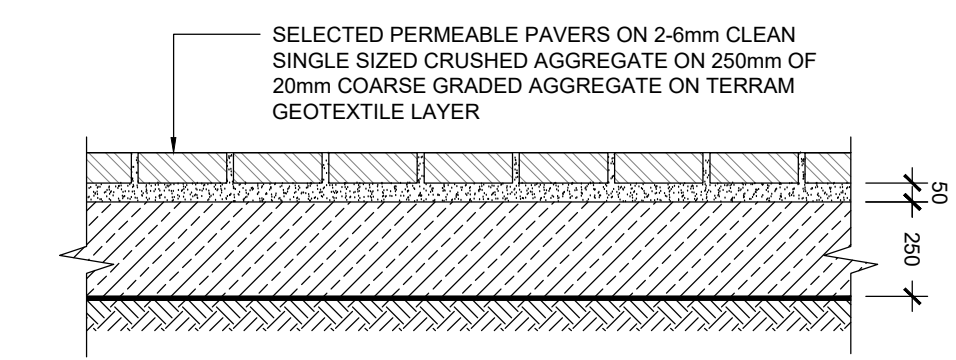


**TYPICAL SECTION OF PERMEABLE PAVED AREA**  
SCALE 1:20

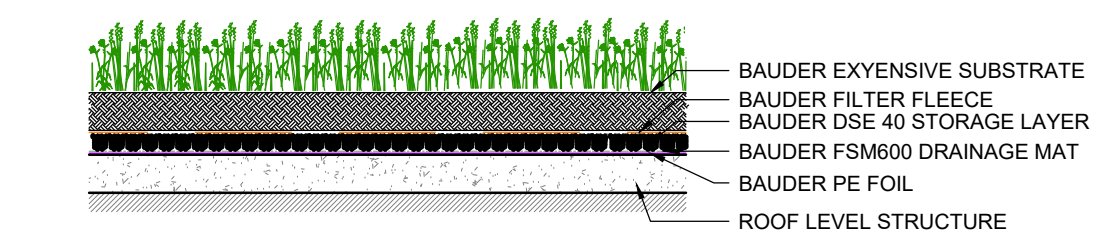


**TYPICAL GREEN ROOF BUILD UP**  
SCALE 1:20

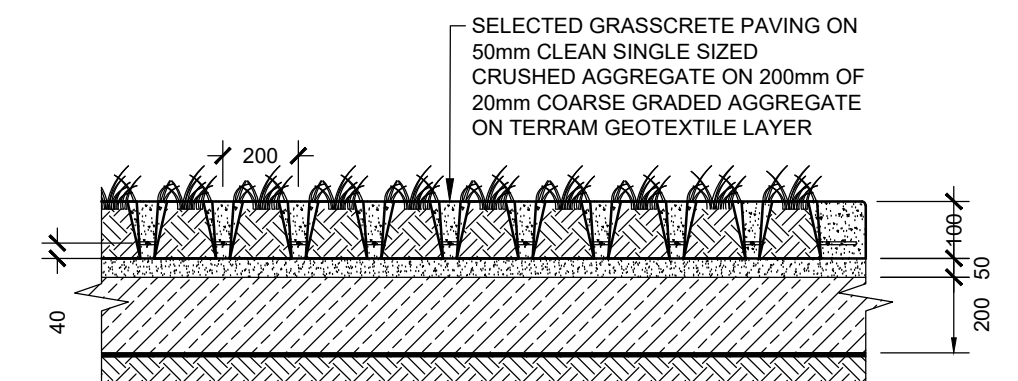

**TYPICAL SECTION OF GRASSCRETE AREA**  
SCALE 1:20

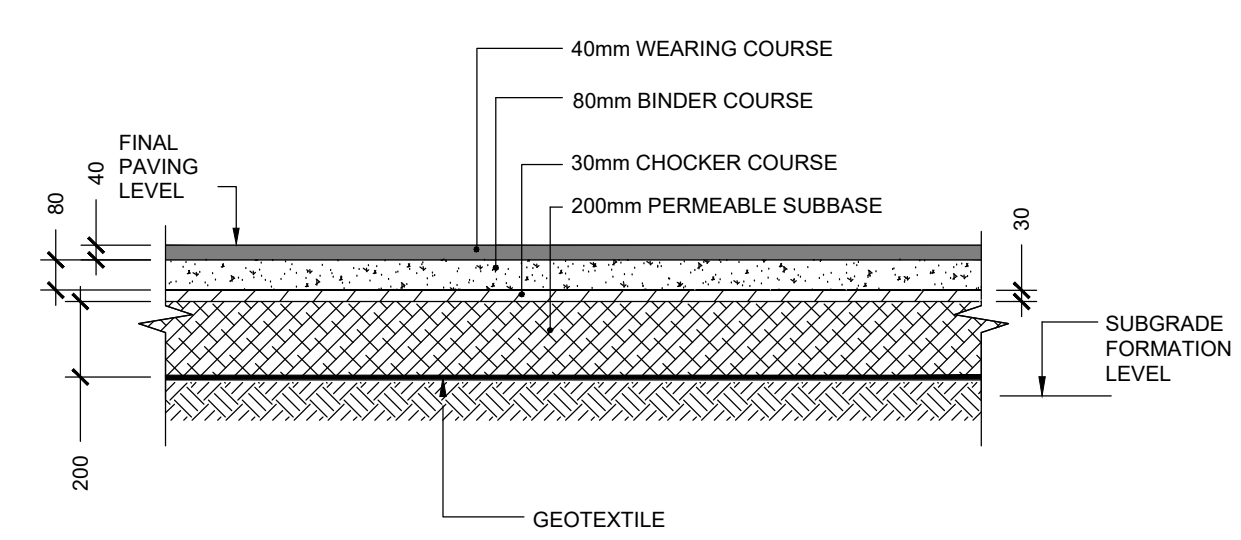

**TYPICAL SECTION OF PERMEABLE MACADAM**  
SCALE 1:20

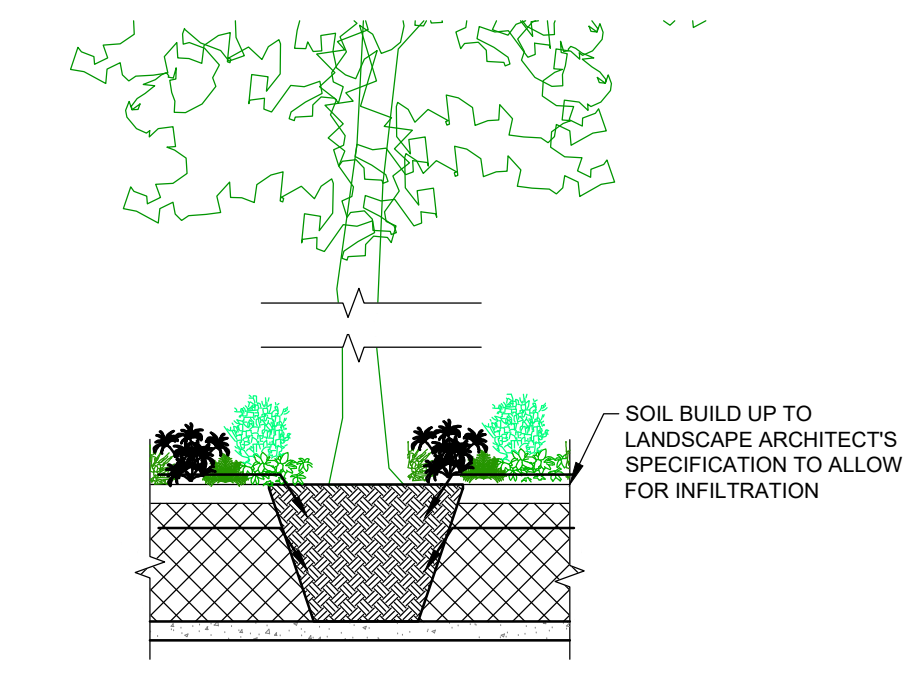

**TREE PIT AT GROUND LEVEL**  
SCALE 1:20

Drawing Stage:  
**PLANNING**

Project Details:	
Site Address:	ST. BRIDGETS TAYLANE, RATHCOOLE, CO.DUBLIN
Client:	RIVERSIDE PROPERTIES Ltd.
Architect:	PAC STUDIOS
M&E Designer:	-
Contractor:	-

Notes

Drawn by:	AZ	Checked by:	JP	Approved by:	JP	Date:	04/12/2024
Project Name:	ST. BRIDGETS TAYLANE, RATHCOOLE			Scale:	@ A1	Project Number:	2127
Drawing Title:	SuDS FEATURES PLAN AND SECTIONS			Project:	-	Originator:	CORA
				Zone:	-	Level:	-
				Type:	DR	Discipline:	C
				Drawing No:	030	Stage:	P
				Revision:	01		

**CORA**  
CONSULTING ENGINEERS

Behan House,  
10 Lower Mount Street,  
Dublin 2. D02 HT71  
Tel: +353 1 661 1100  
e-mail: info@cora.ie  
Web: www.cora.ie