



02 no. 2300x600x480 mm Hardwood Bench with crosswise solid slats on an integrated steel structure.

This drawing is copyright. Figured dimensions to be used in all cases. All dimensions to be checked on site prior to commencement of works.


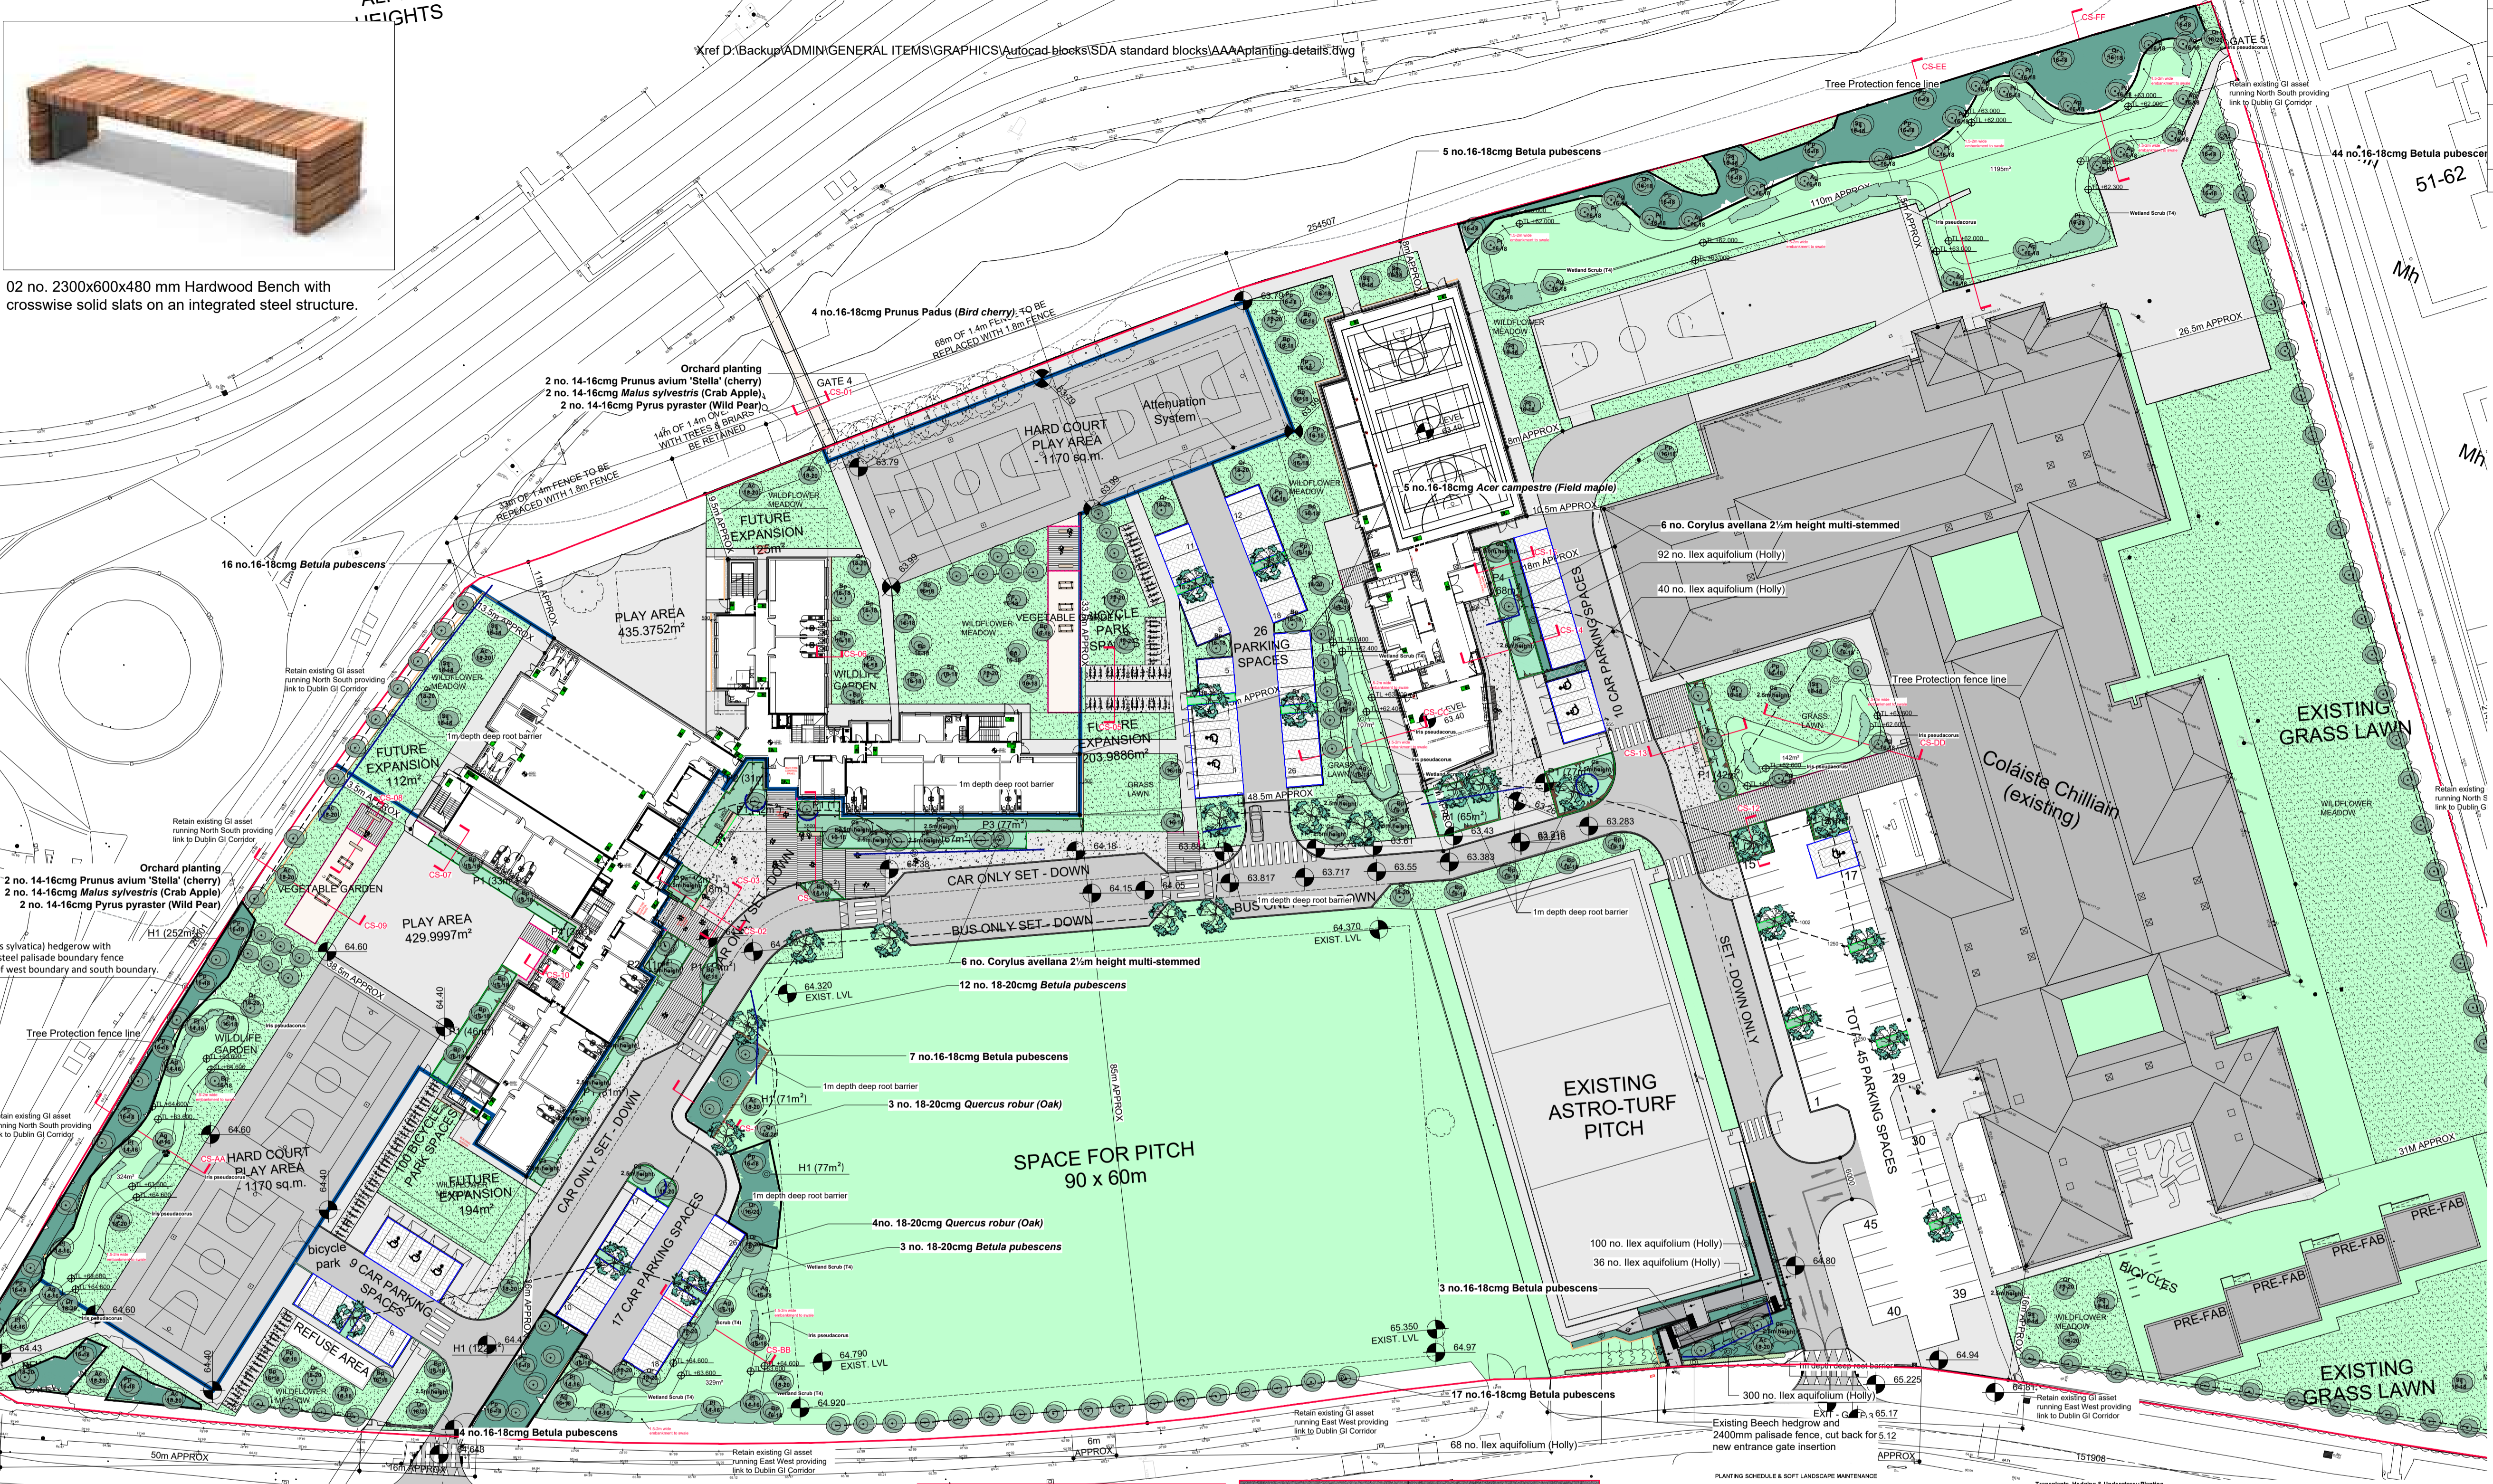


Table with 4 columns: Symbol, Description, Quantity, and Notes. It lists various materials and plants like Golden Hard Binding Gravel, Concrete Block Paving System, In-situ Concrete, and various tree species with their respective quantities and specifications.


LANDSCAPE MASTER PLAN & PLANTING PLAN / scale 1:500




Acer campestre (Field Maple)

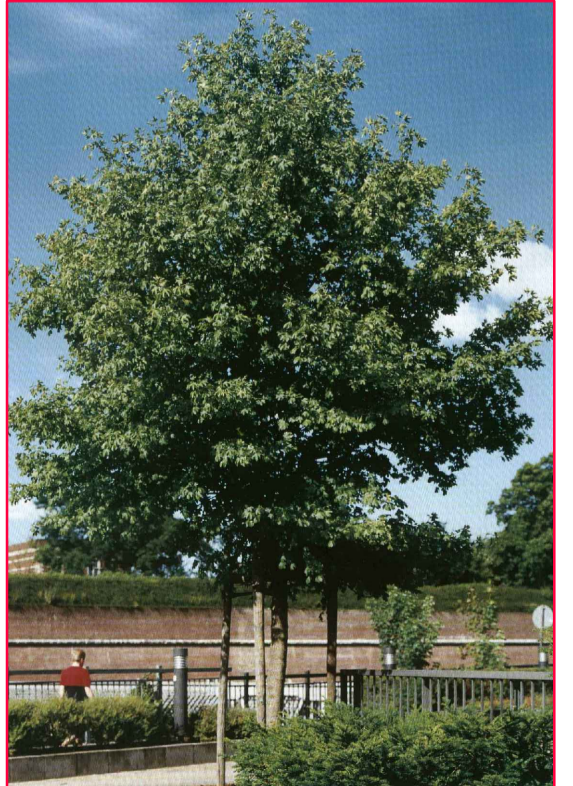

Amelanchier lamarckii (Serviceberry)

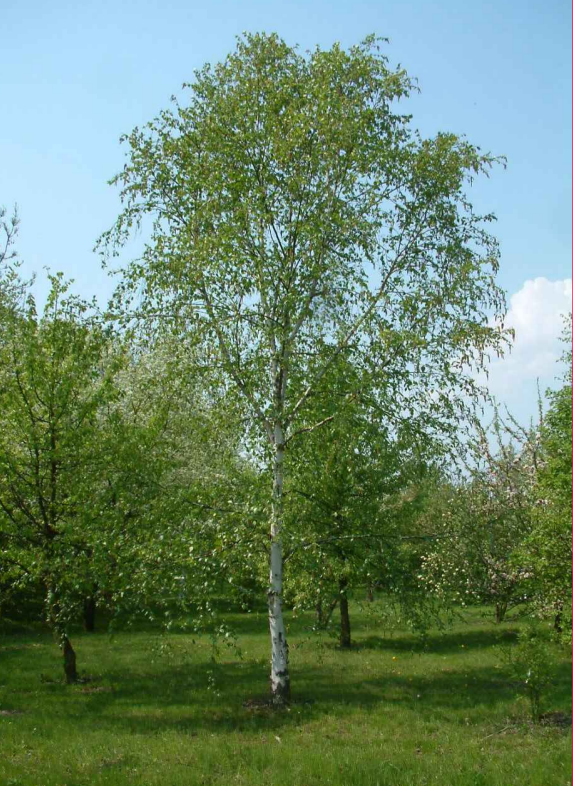

Betula pubescens (Downy Birch)

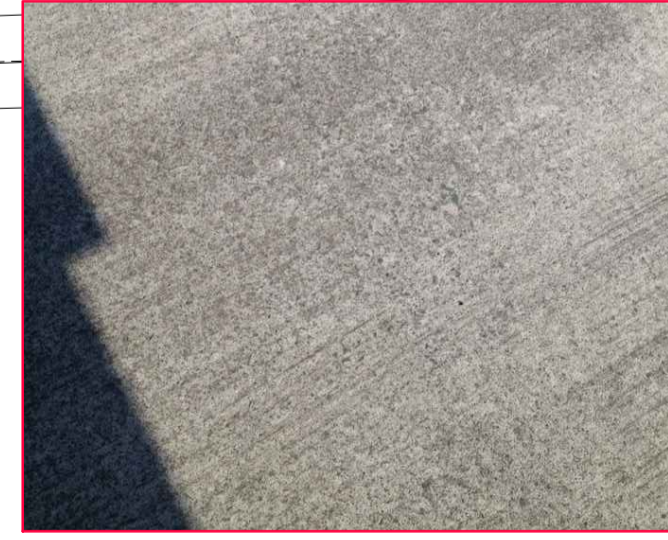

Brushed concrete paving



Natural granite aggregate paving, graphite finish. 600mm x 150mm x 80mm depth.



Exposed aggregate concrete paving

PLANTING SCHEDULE & SOFT LANDSCAPE MAINTENANCE

Table with 4 columns: Species, Height (m), Pot Size, and Density. It lists various plant species and their maintenance requirements, including watering and pruning schedules.

Transplants, Hedging & Understorey Planting

Table with 4 columns: Species, Height (m), Pot Size, and Density. It lists various plant species and their maintenance requirements, including watering and pruning schedules.

STEPHEN DIAMOND ASSOCIATES CHARTERED LANDSCAPE ARCHITECTS. Contact information: 68 Pearse Street Dublin 2, tel: 01 6775670, email: mail@sdca.ie, fax: 01 6775669. Client: Department of Education and Skills. Project: Clondalkin Adapt 18. Title: Landscape Master Plan & Planting Plan. Drg No: 16-444-PD-01. Date issued: 2024-12-18. Scale: 1:500 @ A1. Drawn: HO, Purpose: Planning, Checked: SD.